


NOTES:


1: The Contractor, Sub Contractor or specialist supplier are responsible for confirming site dimensions prior to fabrication 2: Any dimensional discrepancies are to be reported to the Architect immediately

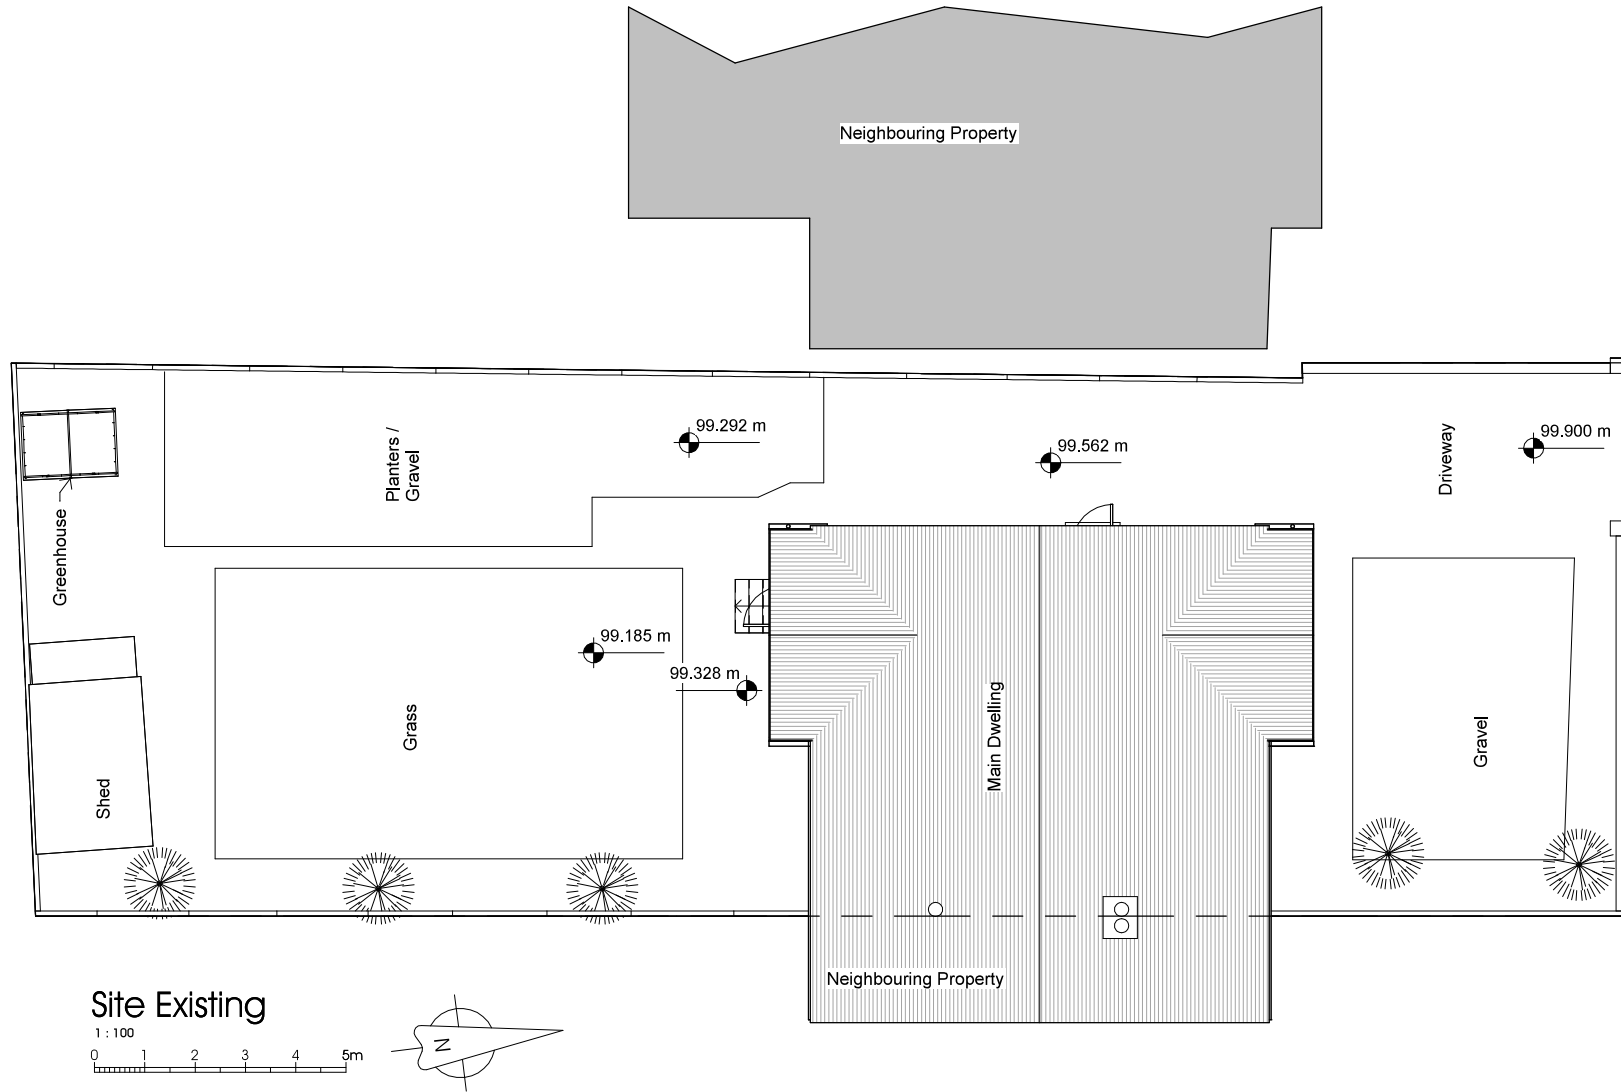

Site Existing

1 : 100

0 1 2 3 4 5m

 

A 15 May 2026 Re-Issue with revised level and decking informatio

Proposed Extension  
3 Chesterbrook, Ribchester, Preston PR3 3XT

Ms D, McCloughlin

Planning Application  
Site Plan Existing

DATE December 2025

JOB NO 3504

DRAWING NO 001

REVISION A

SCALE 1 : 100 @ A3

**PGB**  
ARCHITECTURAL  
SERVICES LTD