


PROPOSED SITE PLAN

11 SPOUT LANE, GRIMSARGH, PRESTON, PR3 3BZ

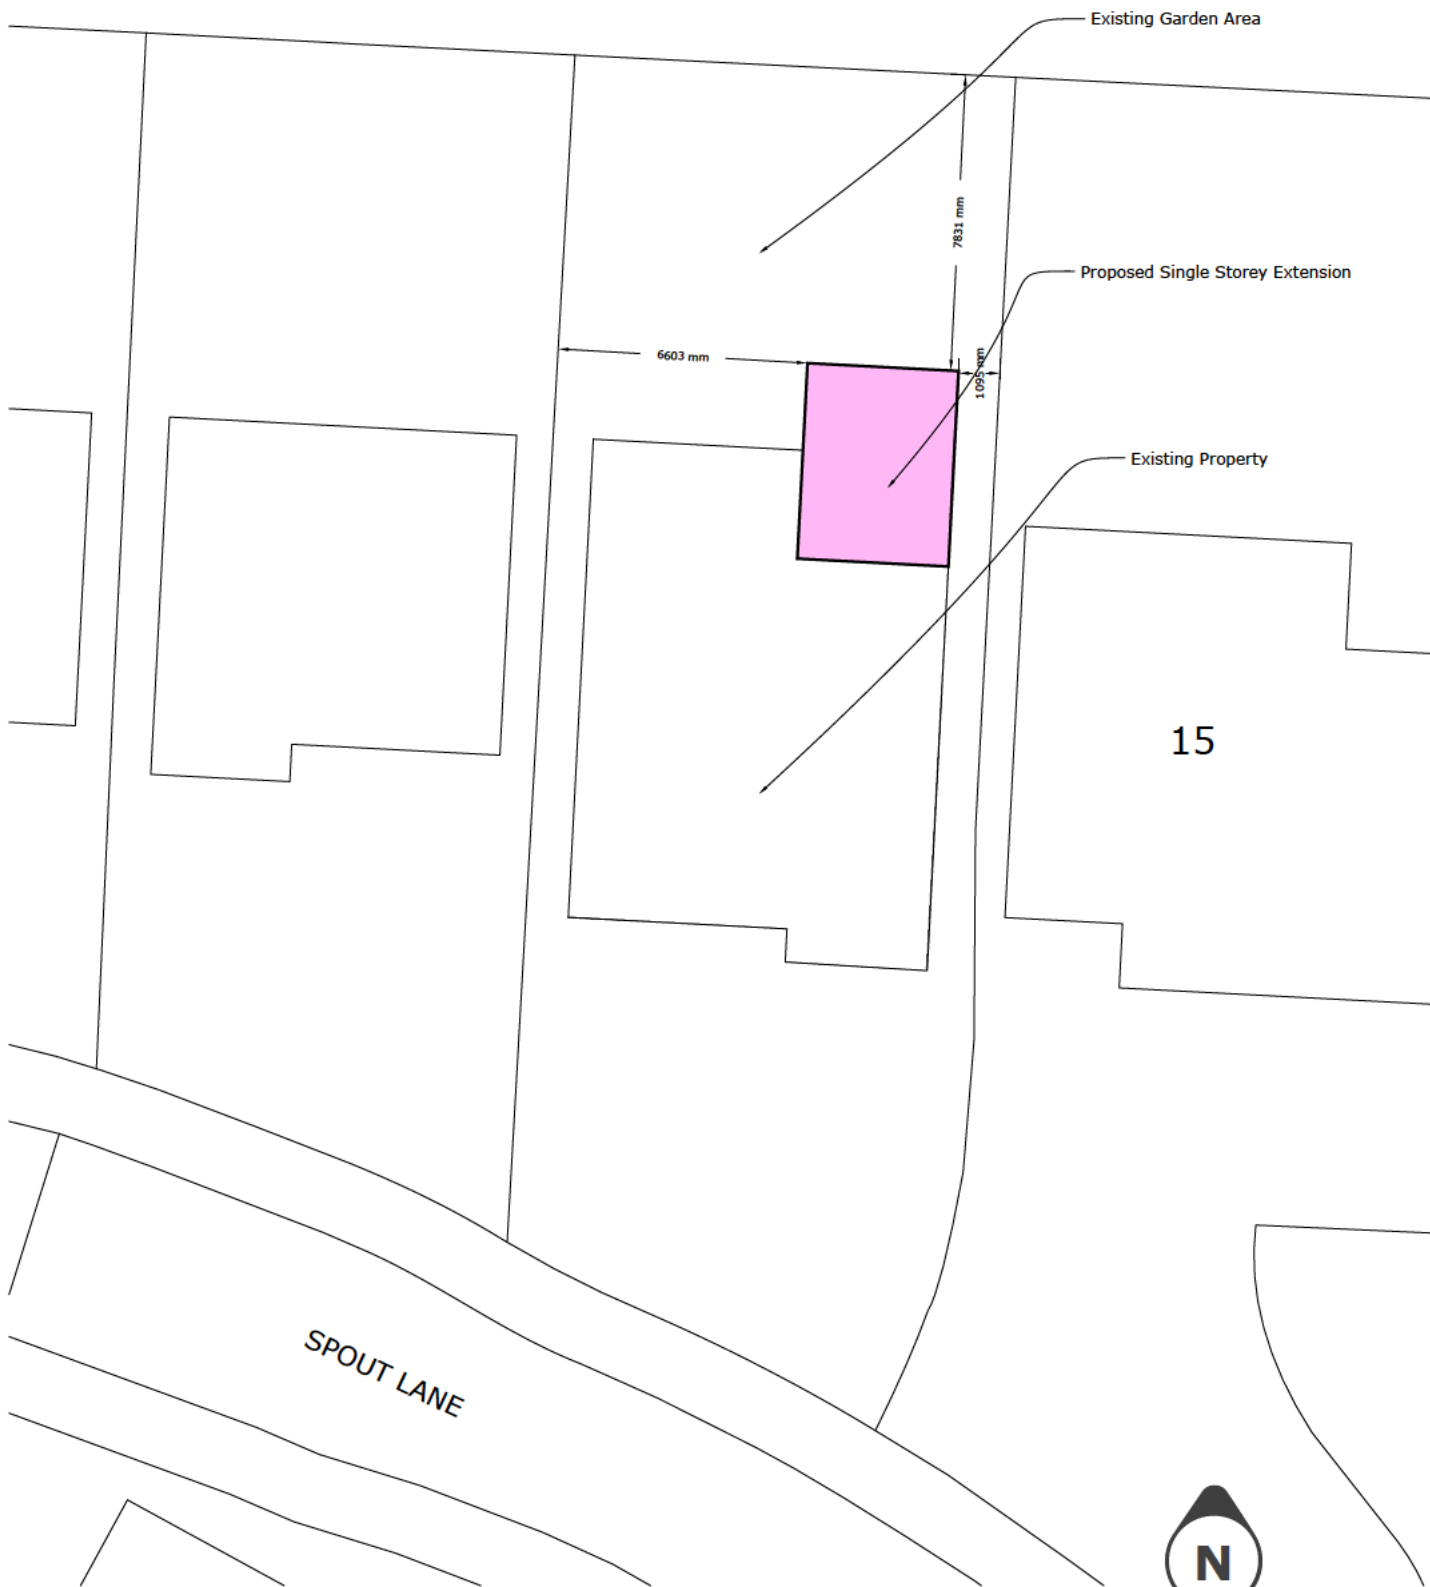

SCALE BAR - 1: 200

Inspire
DESIGN SERVICE

Victoria Coupe

www.inspiredesignservice.co.uk



CLIENT:
Mark Almond
PROJECT:
11 Spout Lane, Grimsargh,
Preston

DATE :
07/04/2026
SCALE :
1: 200 @ A4
DRAWING NO :
PSP 001