



This drawing is to be read in conjunction with all relevant Surveyors, consultants' and specialists' drawings and specifications. All dimensions and levels are to be checked on site. This drawing is subject to copyright. All work carried out before Planning and Building Permission has been granted is at the contractor/clients risk. The Surveyor is to be notified of any discrepancies.

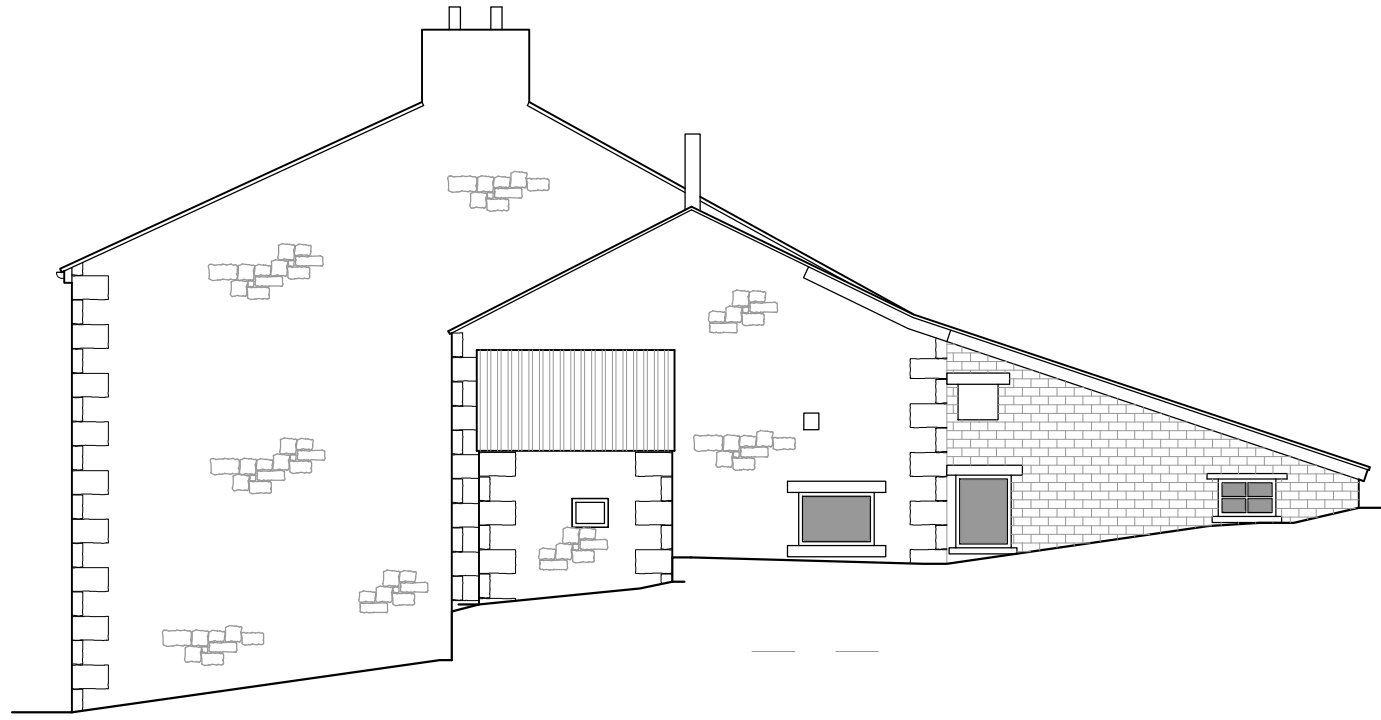


East (Side) Elevation 1:100




North (Front) Elevation 1:100

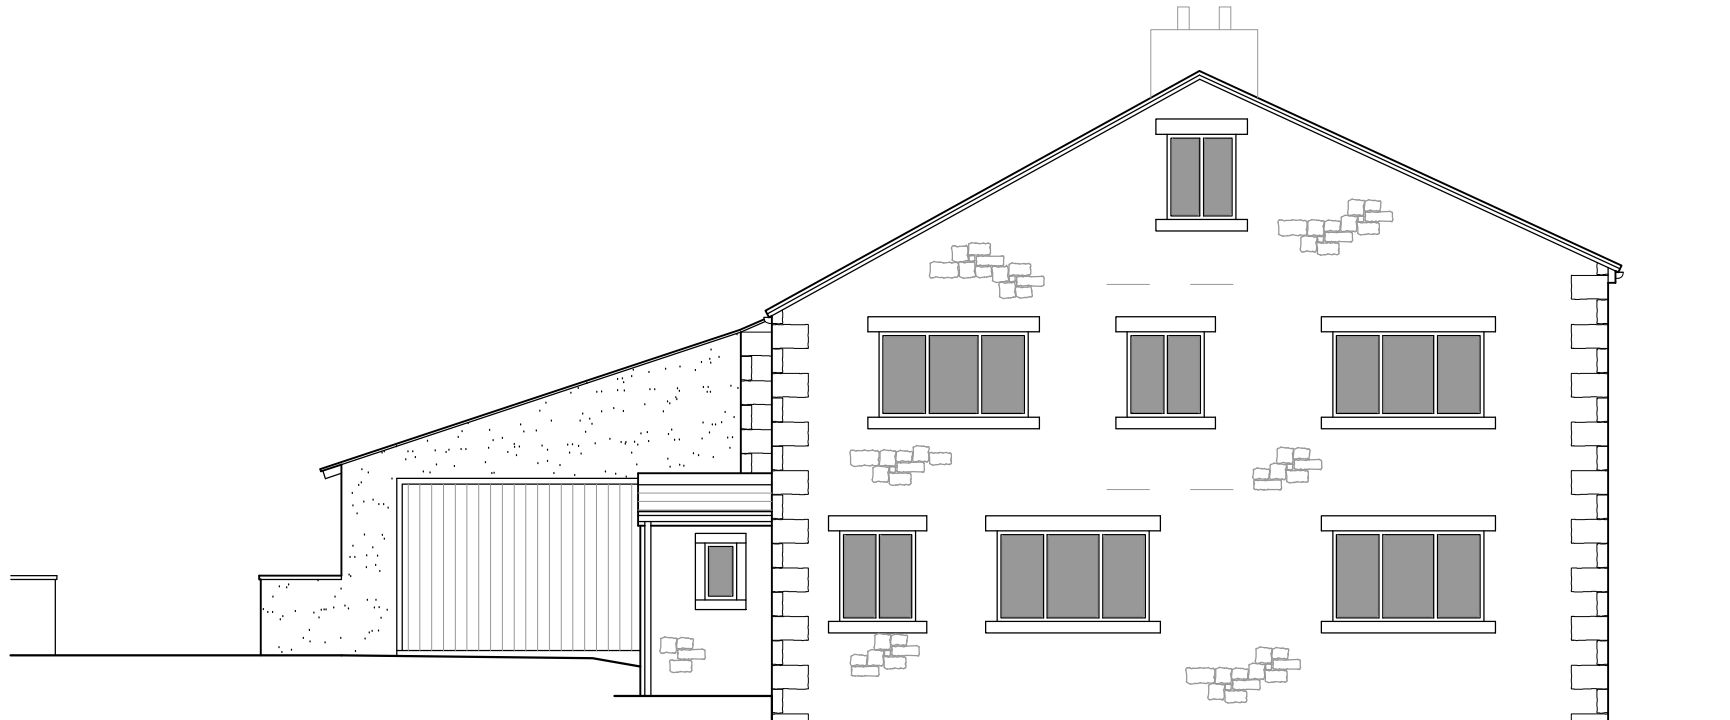


West (Side) Elevation 1:100

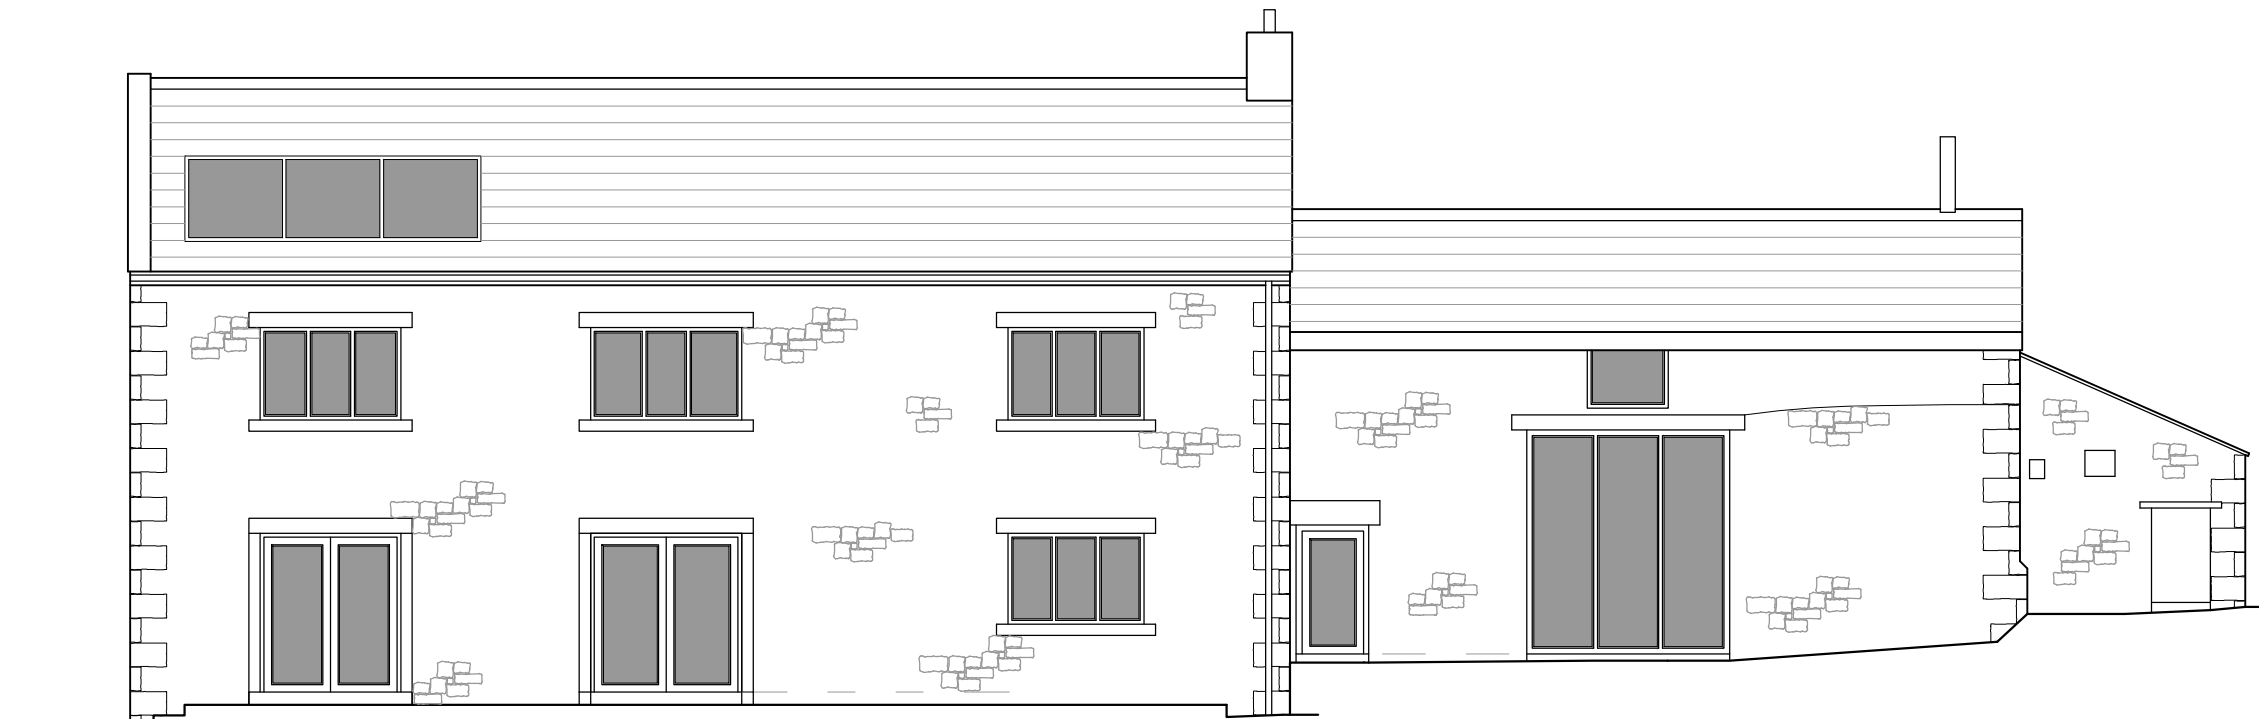

South (Rear) Elevation 1:100

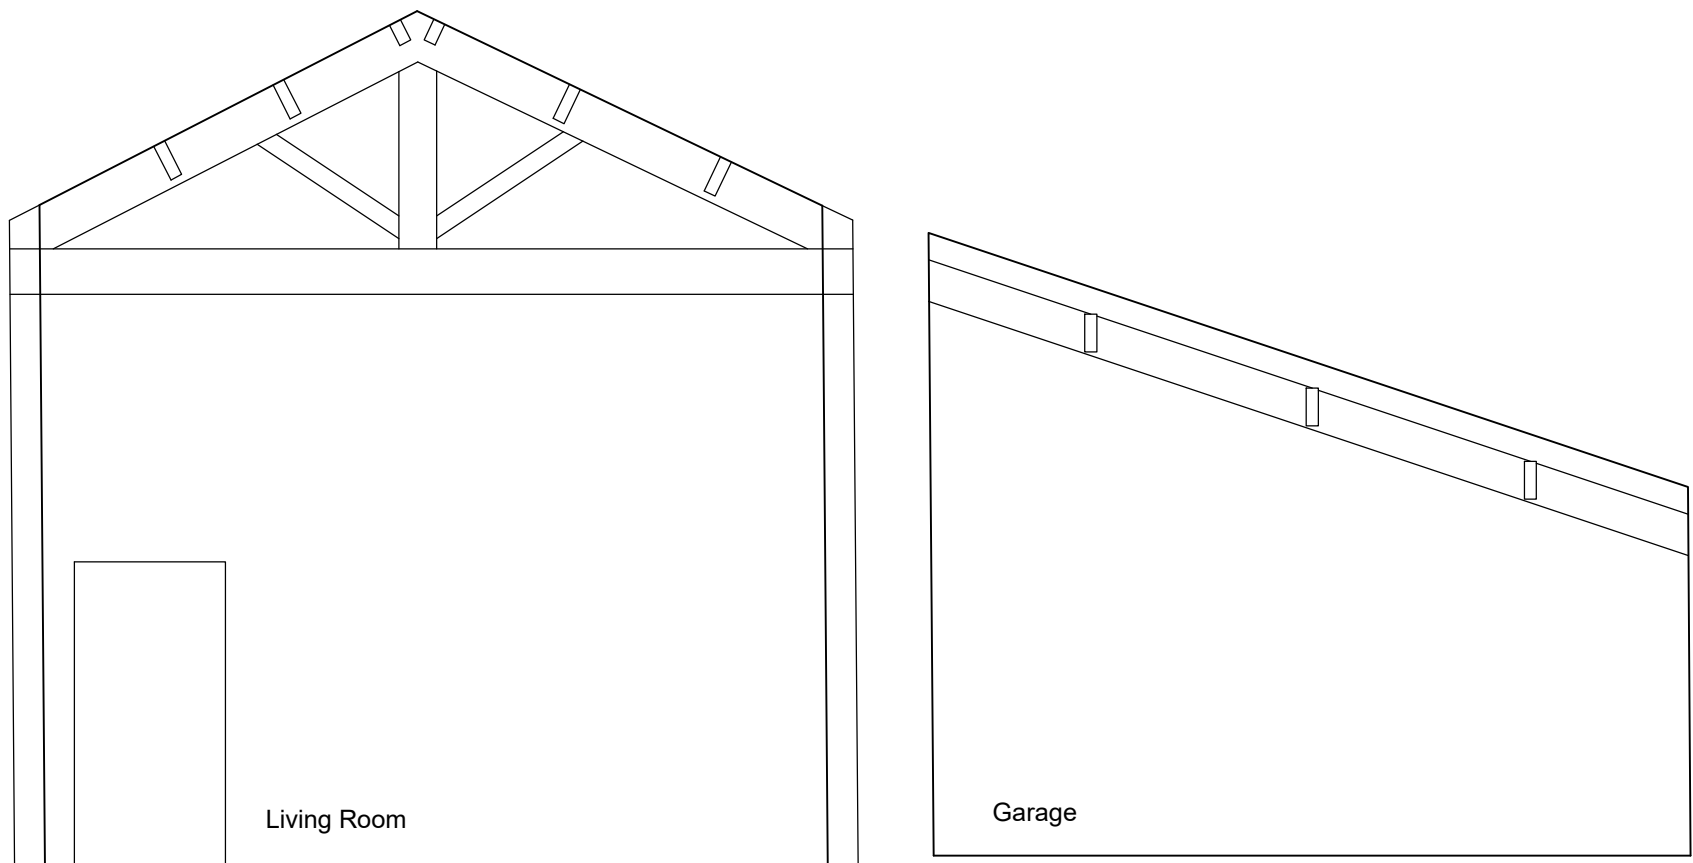

Section AA 1:50

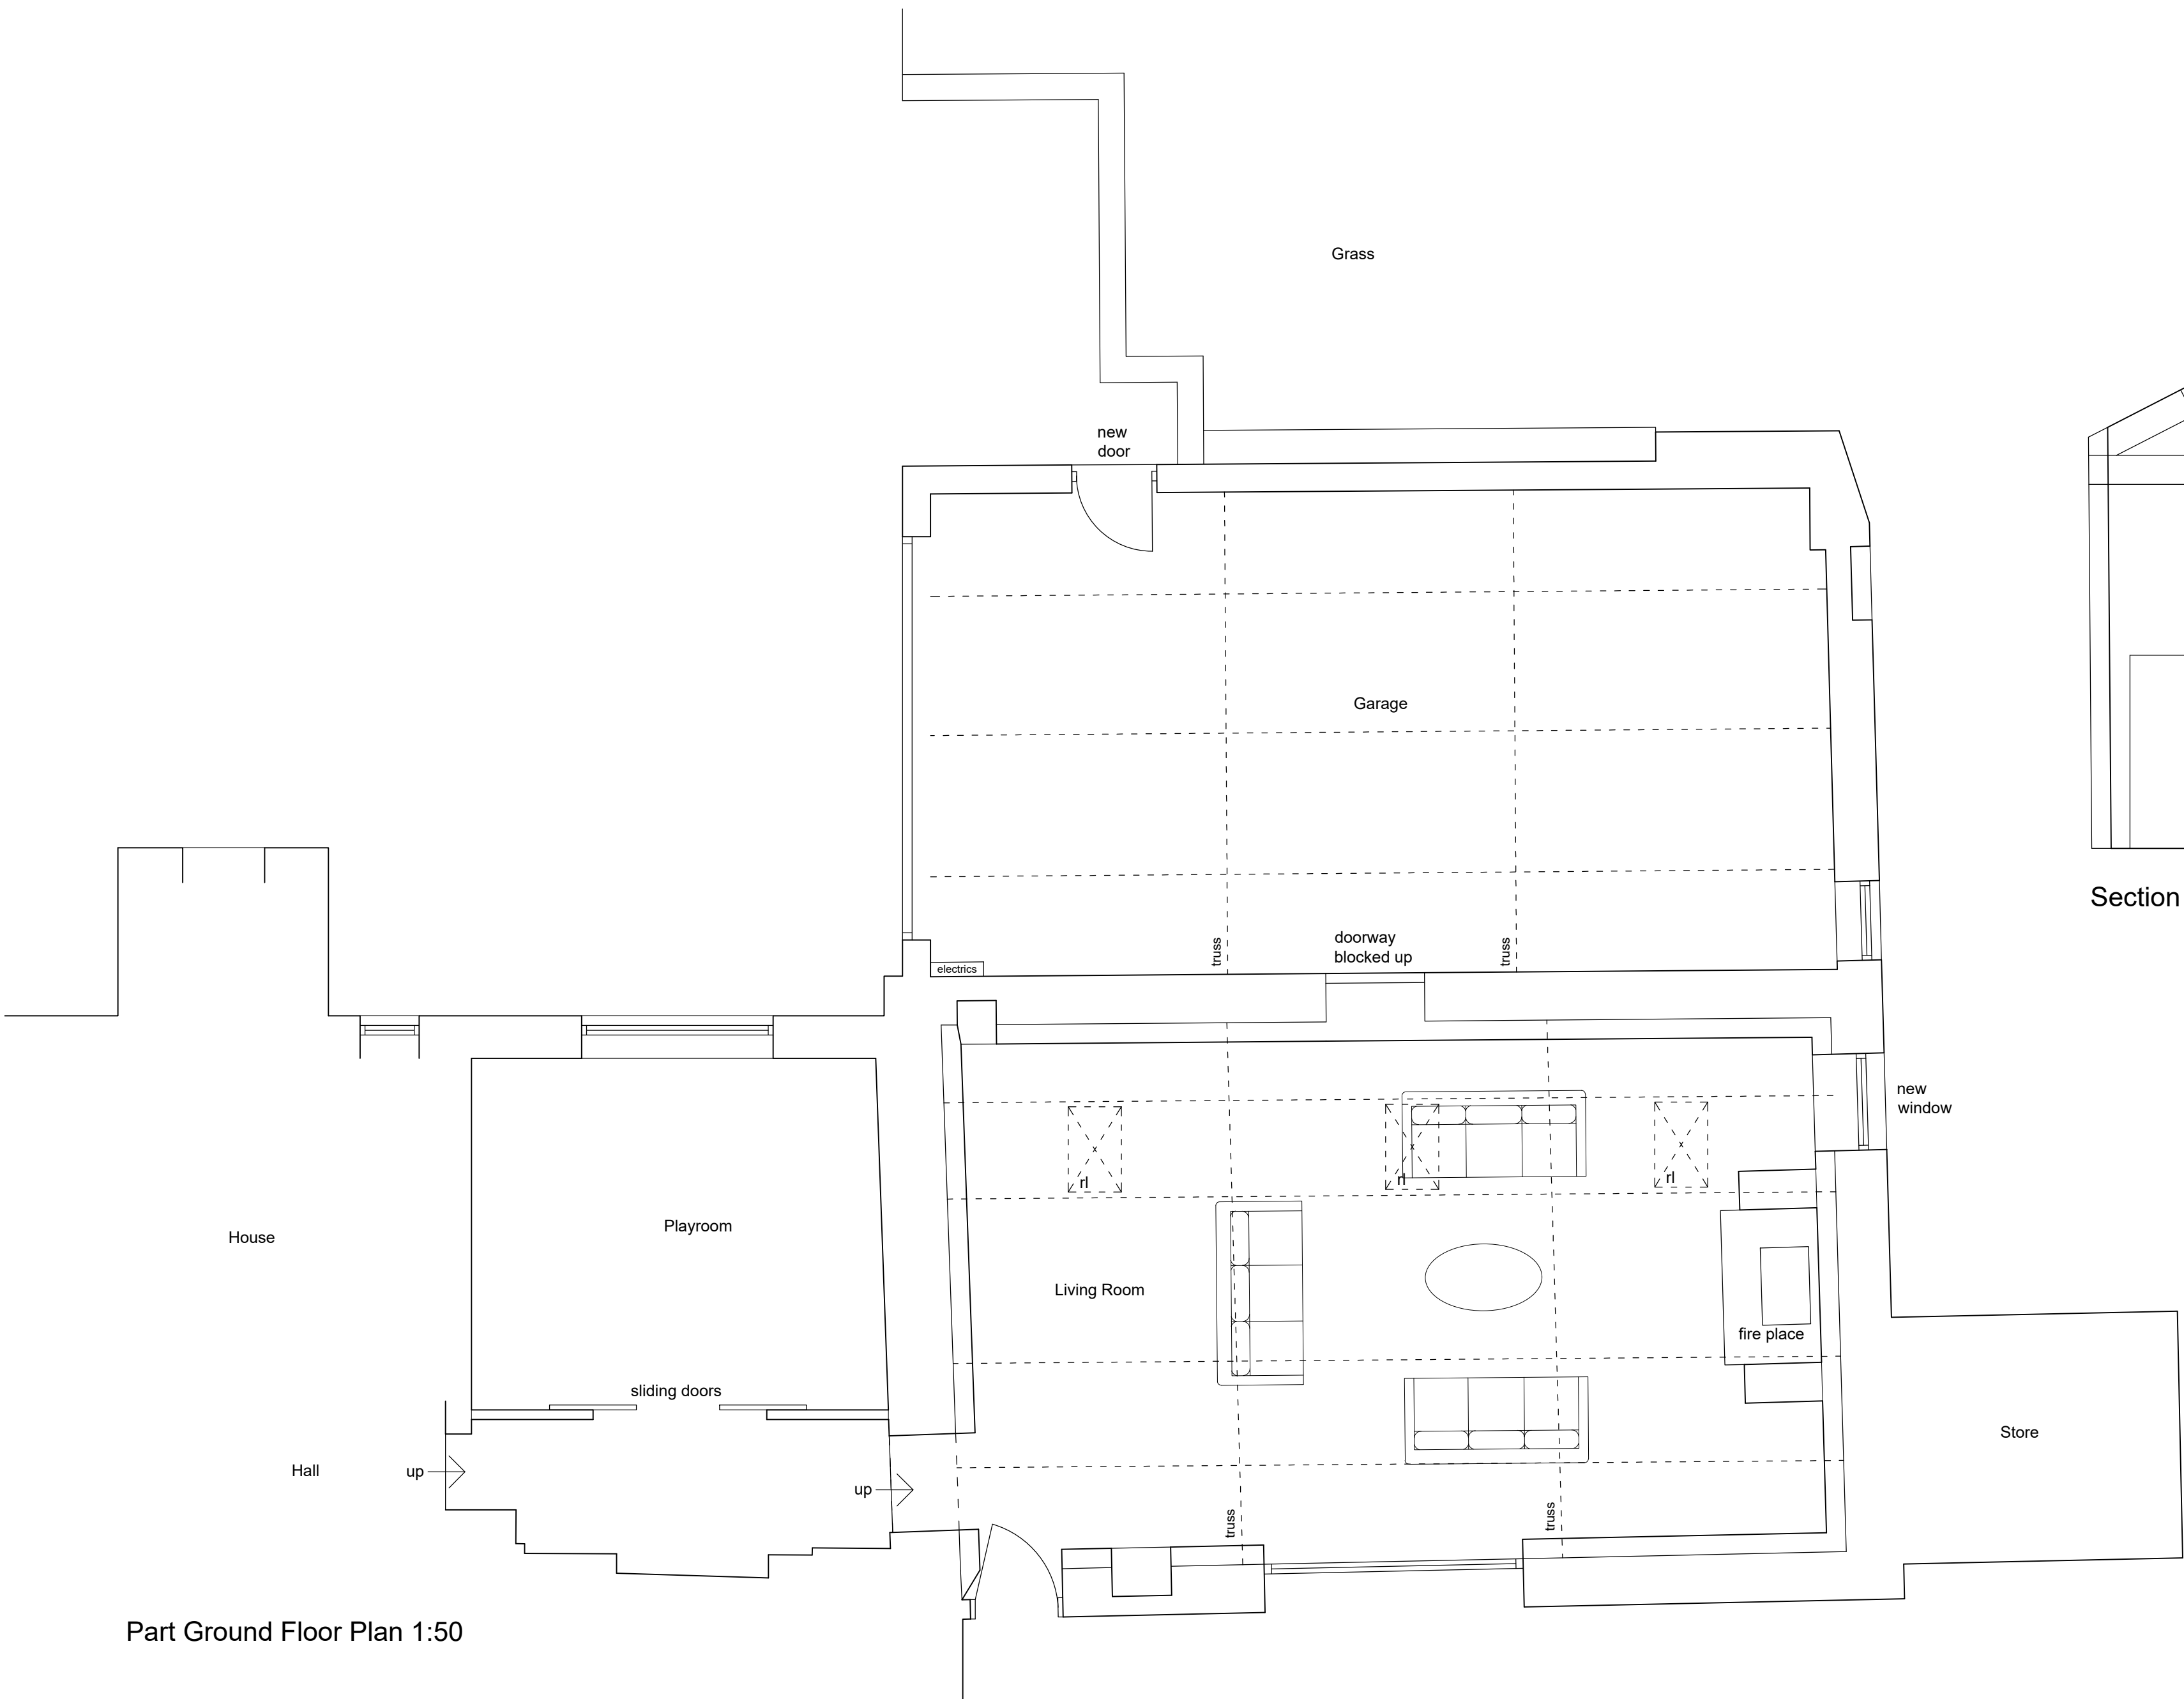

Part Ground Floor Plan 1:50

Client Mr and Mrs Hooper		
Project Proposed Works to Moor Close Farm Whytha Lane Rimington BB7 4EQ		
Drawing Title Proposed Plan, Section and Elevations		
Scale 1:50/100 @ A1	Date April 2026	Drawn LFR
READ DESIGN LTD		
180 - 02		