



This drawing is to be read in conjunction with all relevant Architect, consultants' and specialist drawings and specifications. The Architect is to be notified of any discrepancies before proceeding. Do not scale from this drawing. All dimensions and levels are to be checked on site. This drawing is subject to copyright. All work carried out before Planning and Building Permission has been granted is at the contractor's risk.

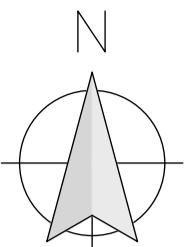

0 5 10 15m
1:200 Scale

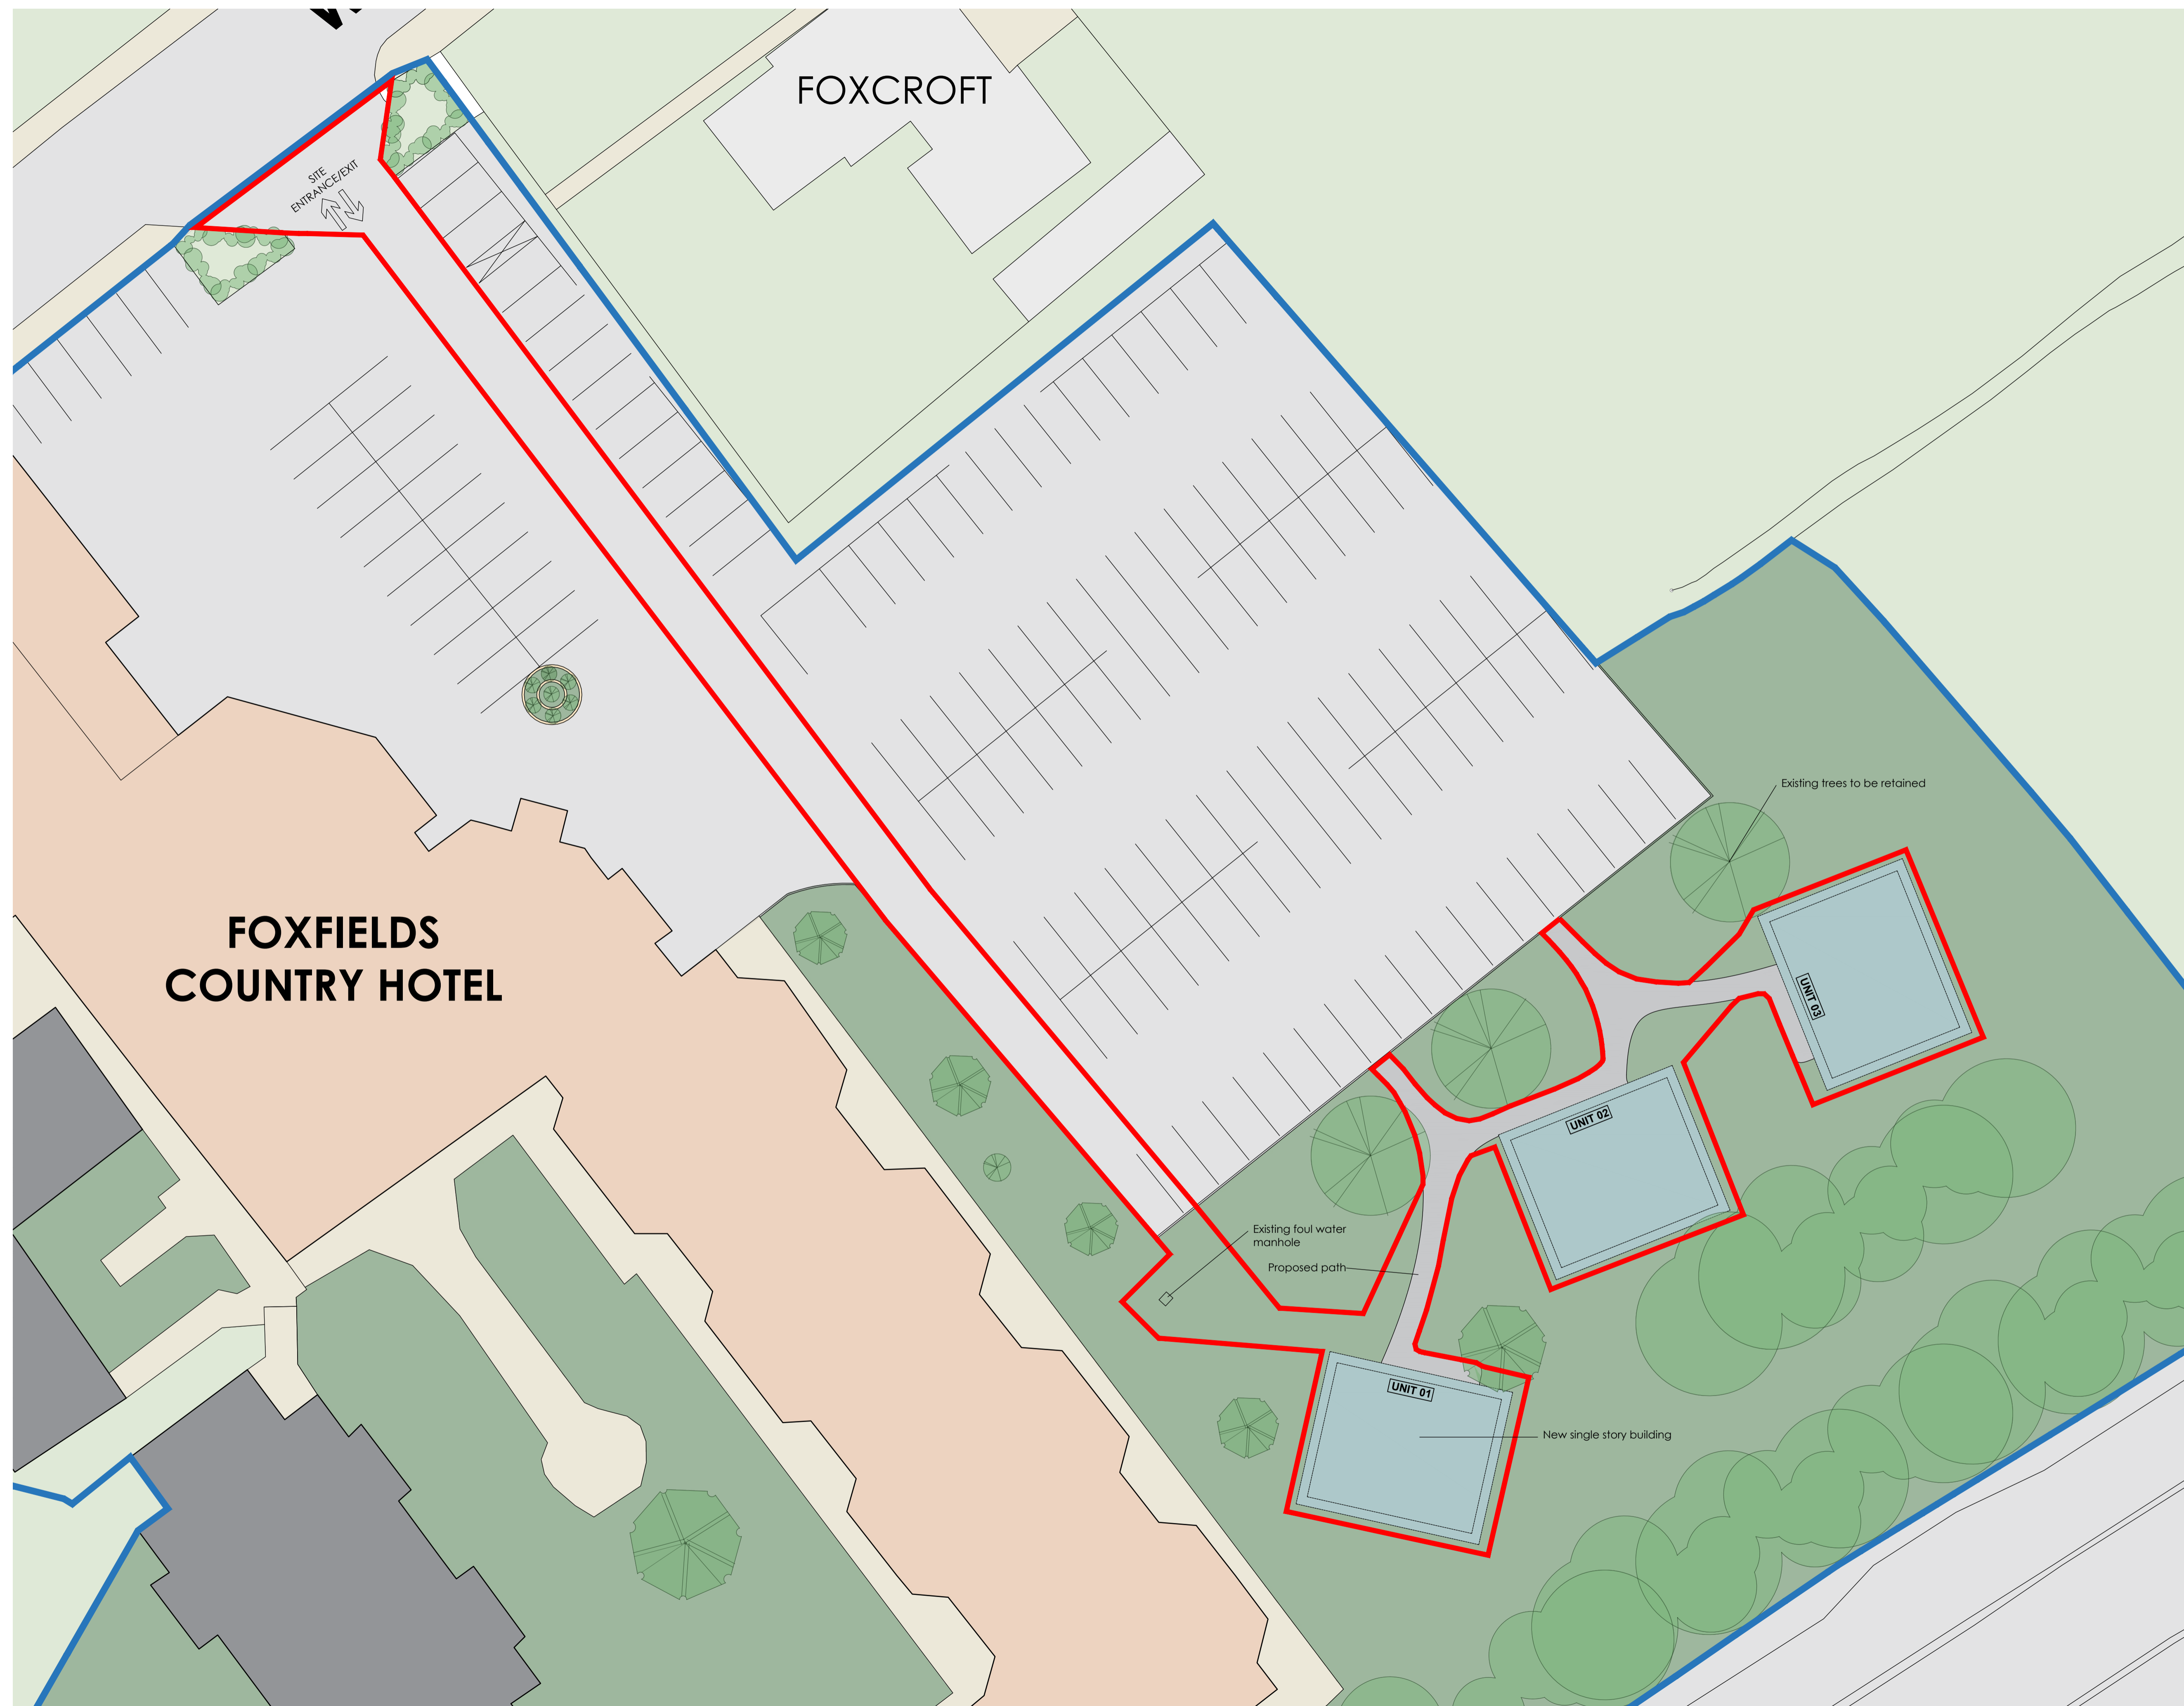

Client
Mr David Haigh

Job Title
Foxfields Country Hotel
Whalley Road
Billinton
BB7 9HY

Drawing Title
Proposed Site Plan

Scale	Date	Drawn
1:200 @ A1	March 2026	CA

spa
SUNDERLAND PEACOCK & ASSOCIATES LTD. ARCHITECTS
HAZELBERE, PEABO ROAD, CLITHEROE
LANCASHIRE, BB7 2AG
T 01200 423178 F 01200 427328
E info@sunderlandpeacock.com
www.sunderlandpeacock.com

7337 - S02