
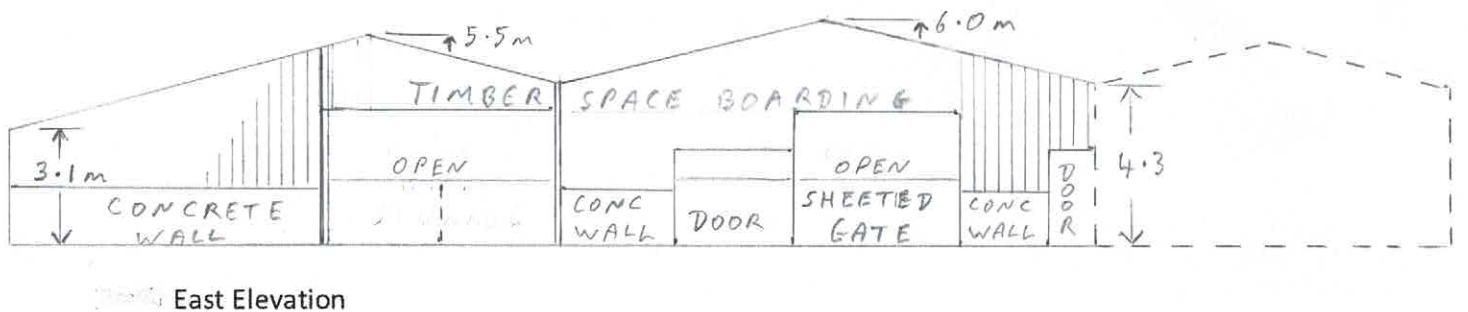
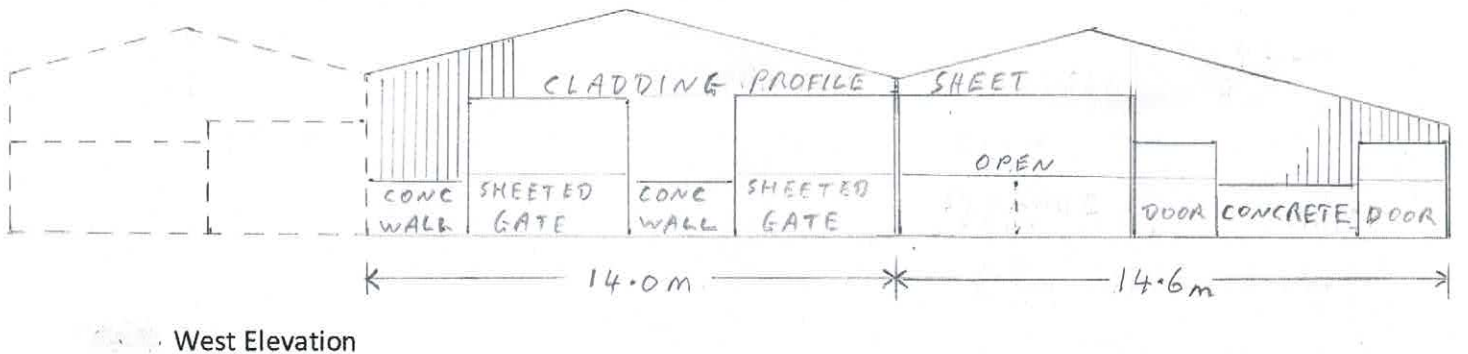
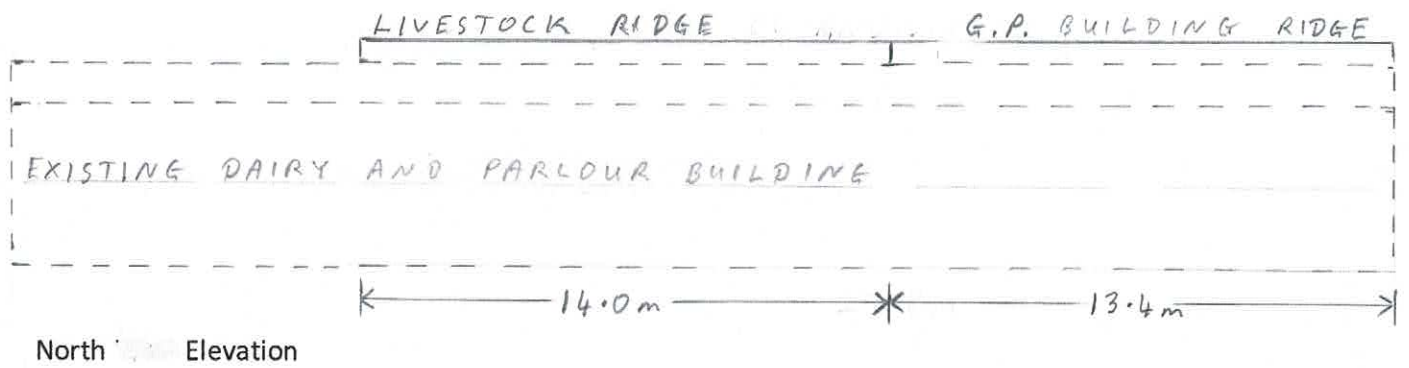
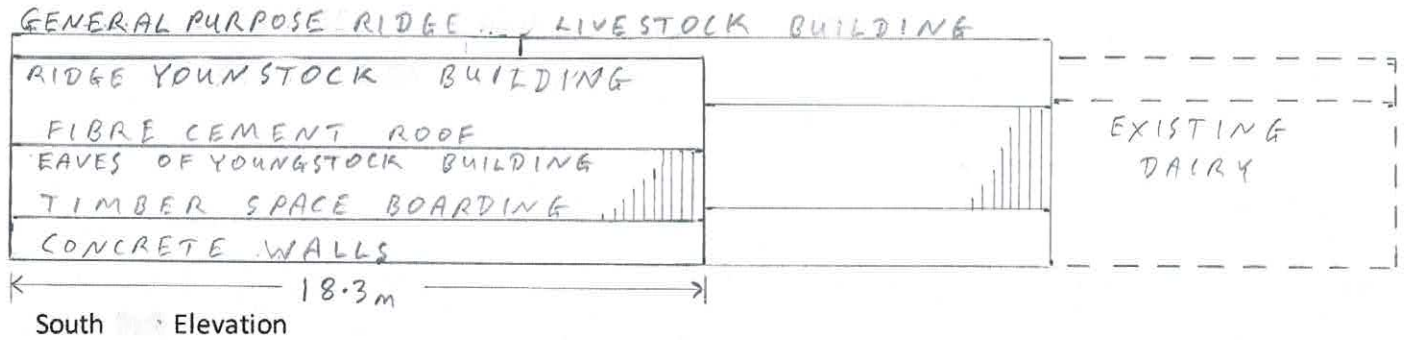



J Holden Yew Tree Farm – Plan 3 Elevations

Scale 1 : 200

 

J Holden Yew Tree Farm - Floor Plan 4

Scale 1 :200

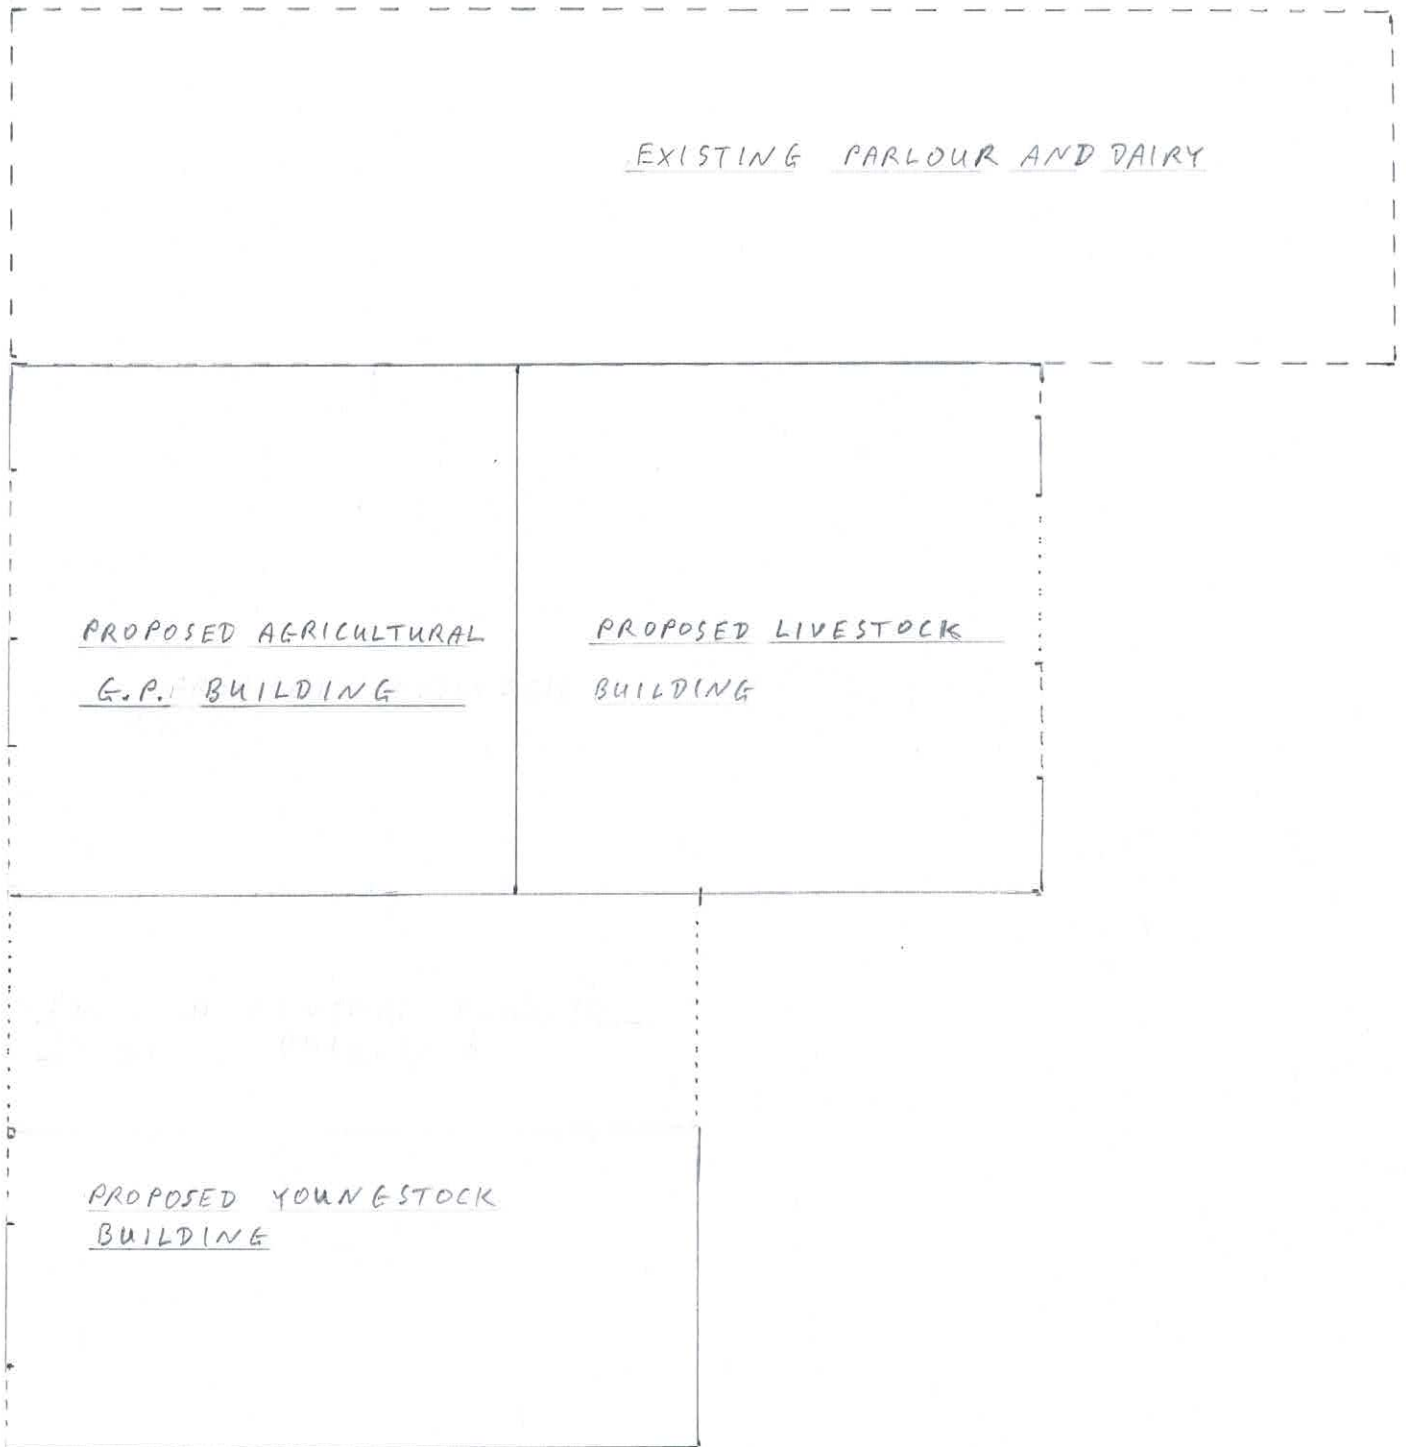

J Holden Yew Tree Farm – Plan 5 Roof

Scale 1 :200

