


Copyright: All rights reserved. This drawing must not be reproduced without permission.


All work to be carried out in strict accordance with the Building Regulations and the British Standards

Contractor to verify all dimensions at the job prior to making any shop drawings or commencing any work

Written dimensions to be taken in preference to scaled off dimensions. If in case of any doubt please ask.

All work to be carried out in strict accordance with the Health & Safety Executives Regulations.

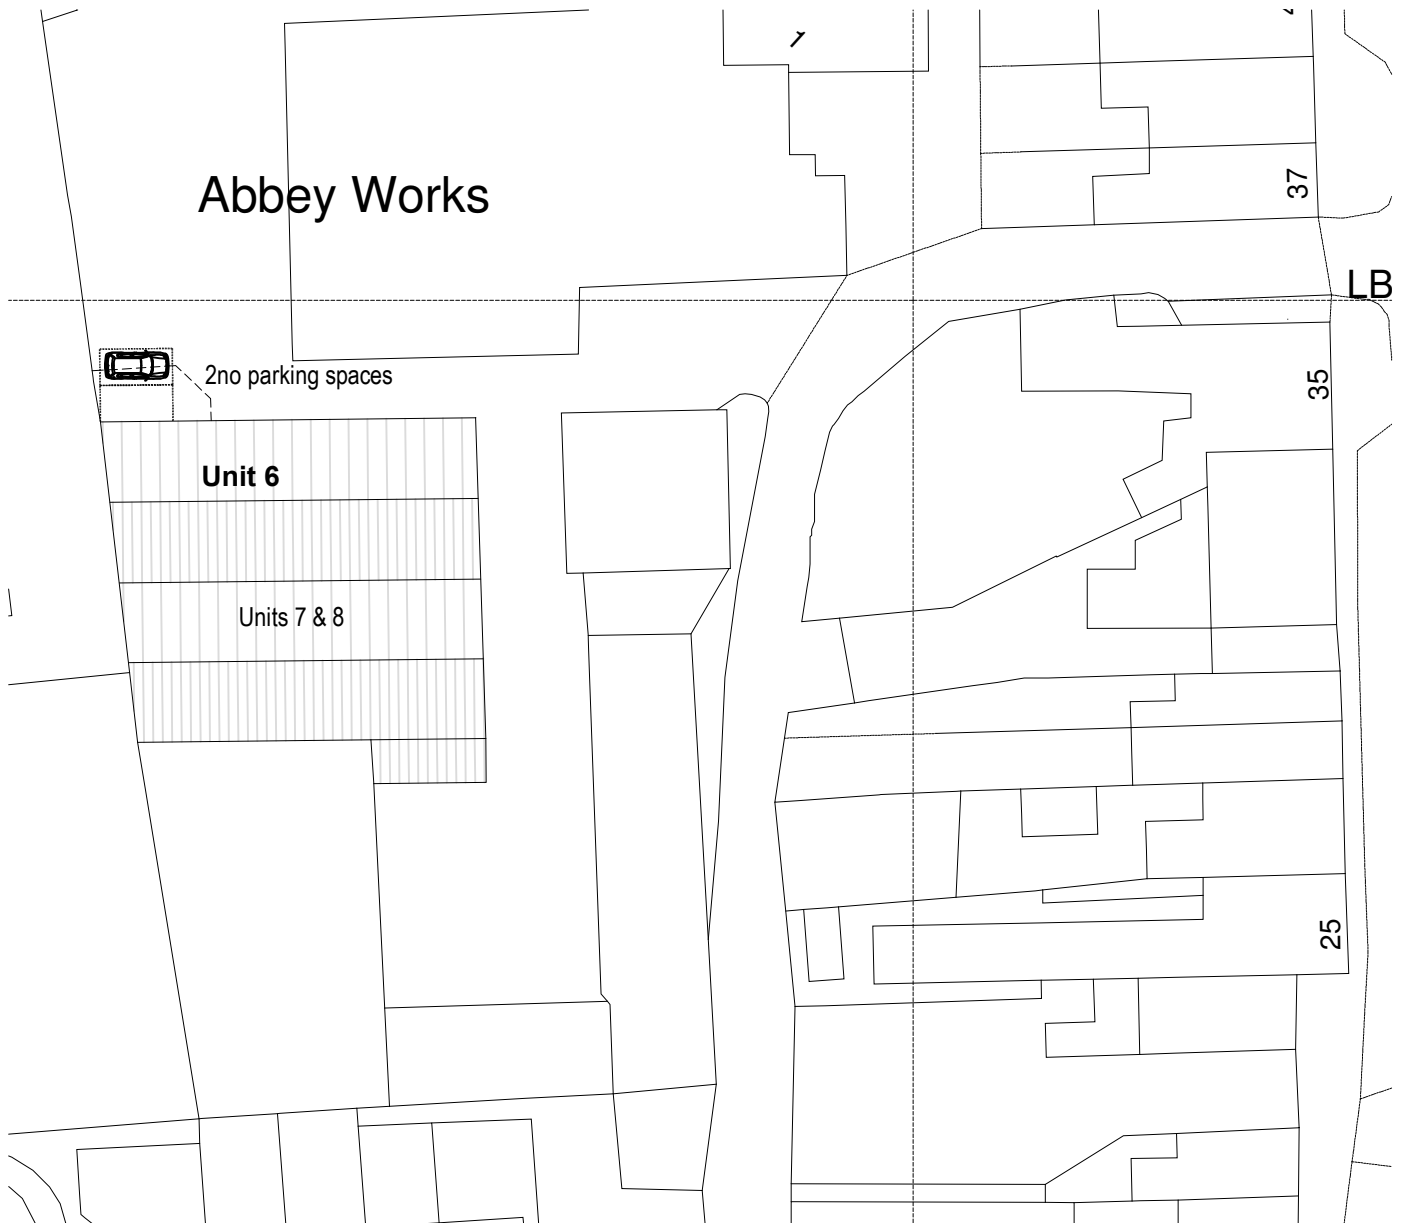

CLIENT Mr P Moss		DRAWING No	REV	 Architectural Technologist & Building Design Consultant	Ian Pawson Ltd, 26 Essex Street, Barnoldswick, Yorkshire, BB18 5DT Tel: 01282 814148 E-mail: info@ianpawson.com
PROJECT Abbey Works, King Street, Whalley BB7 9SL Site Plan		4			
SCALE 1/500 @ A4	DATE Sept 2025		JOB No 2725 /		