





SCALE 1:500

 

EXISTING SITE PLAN

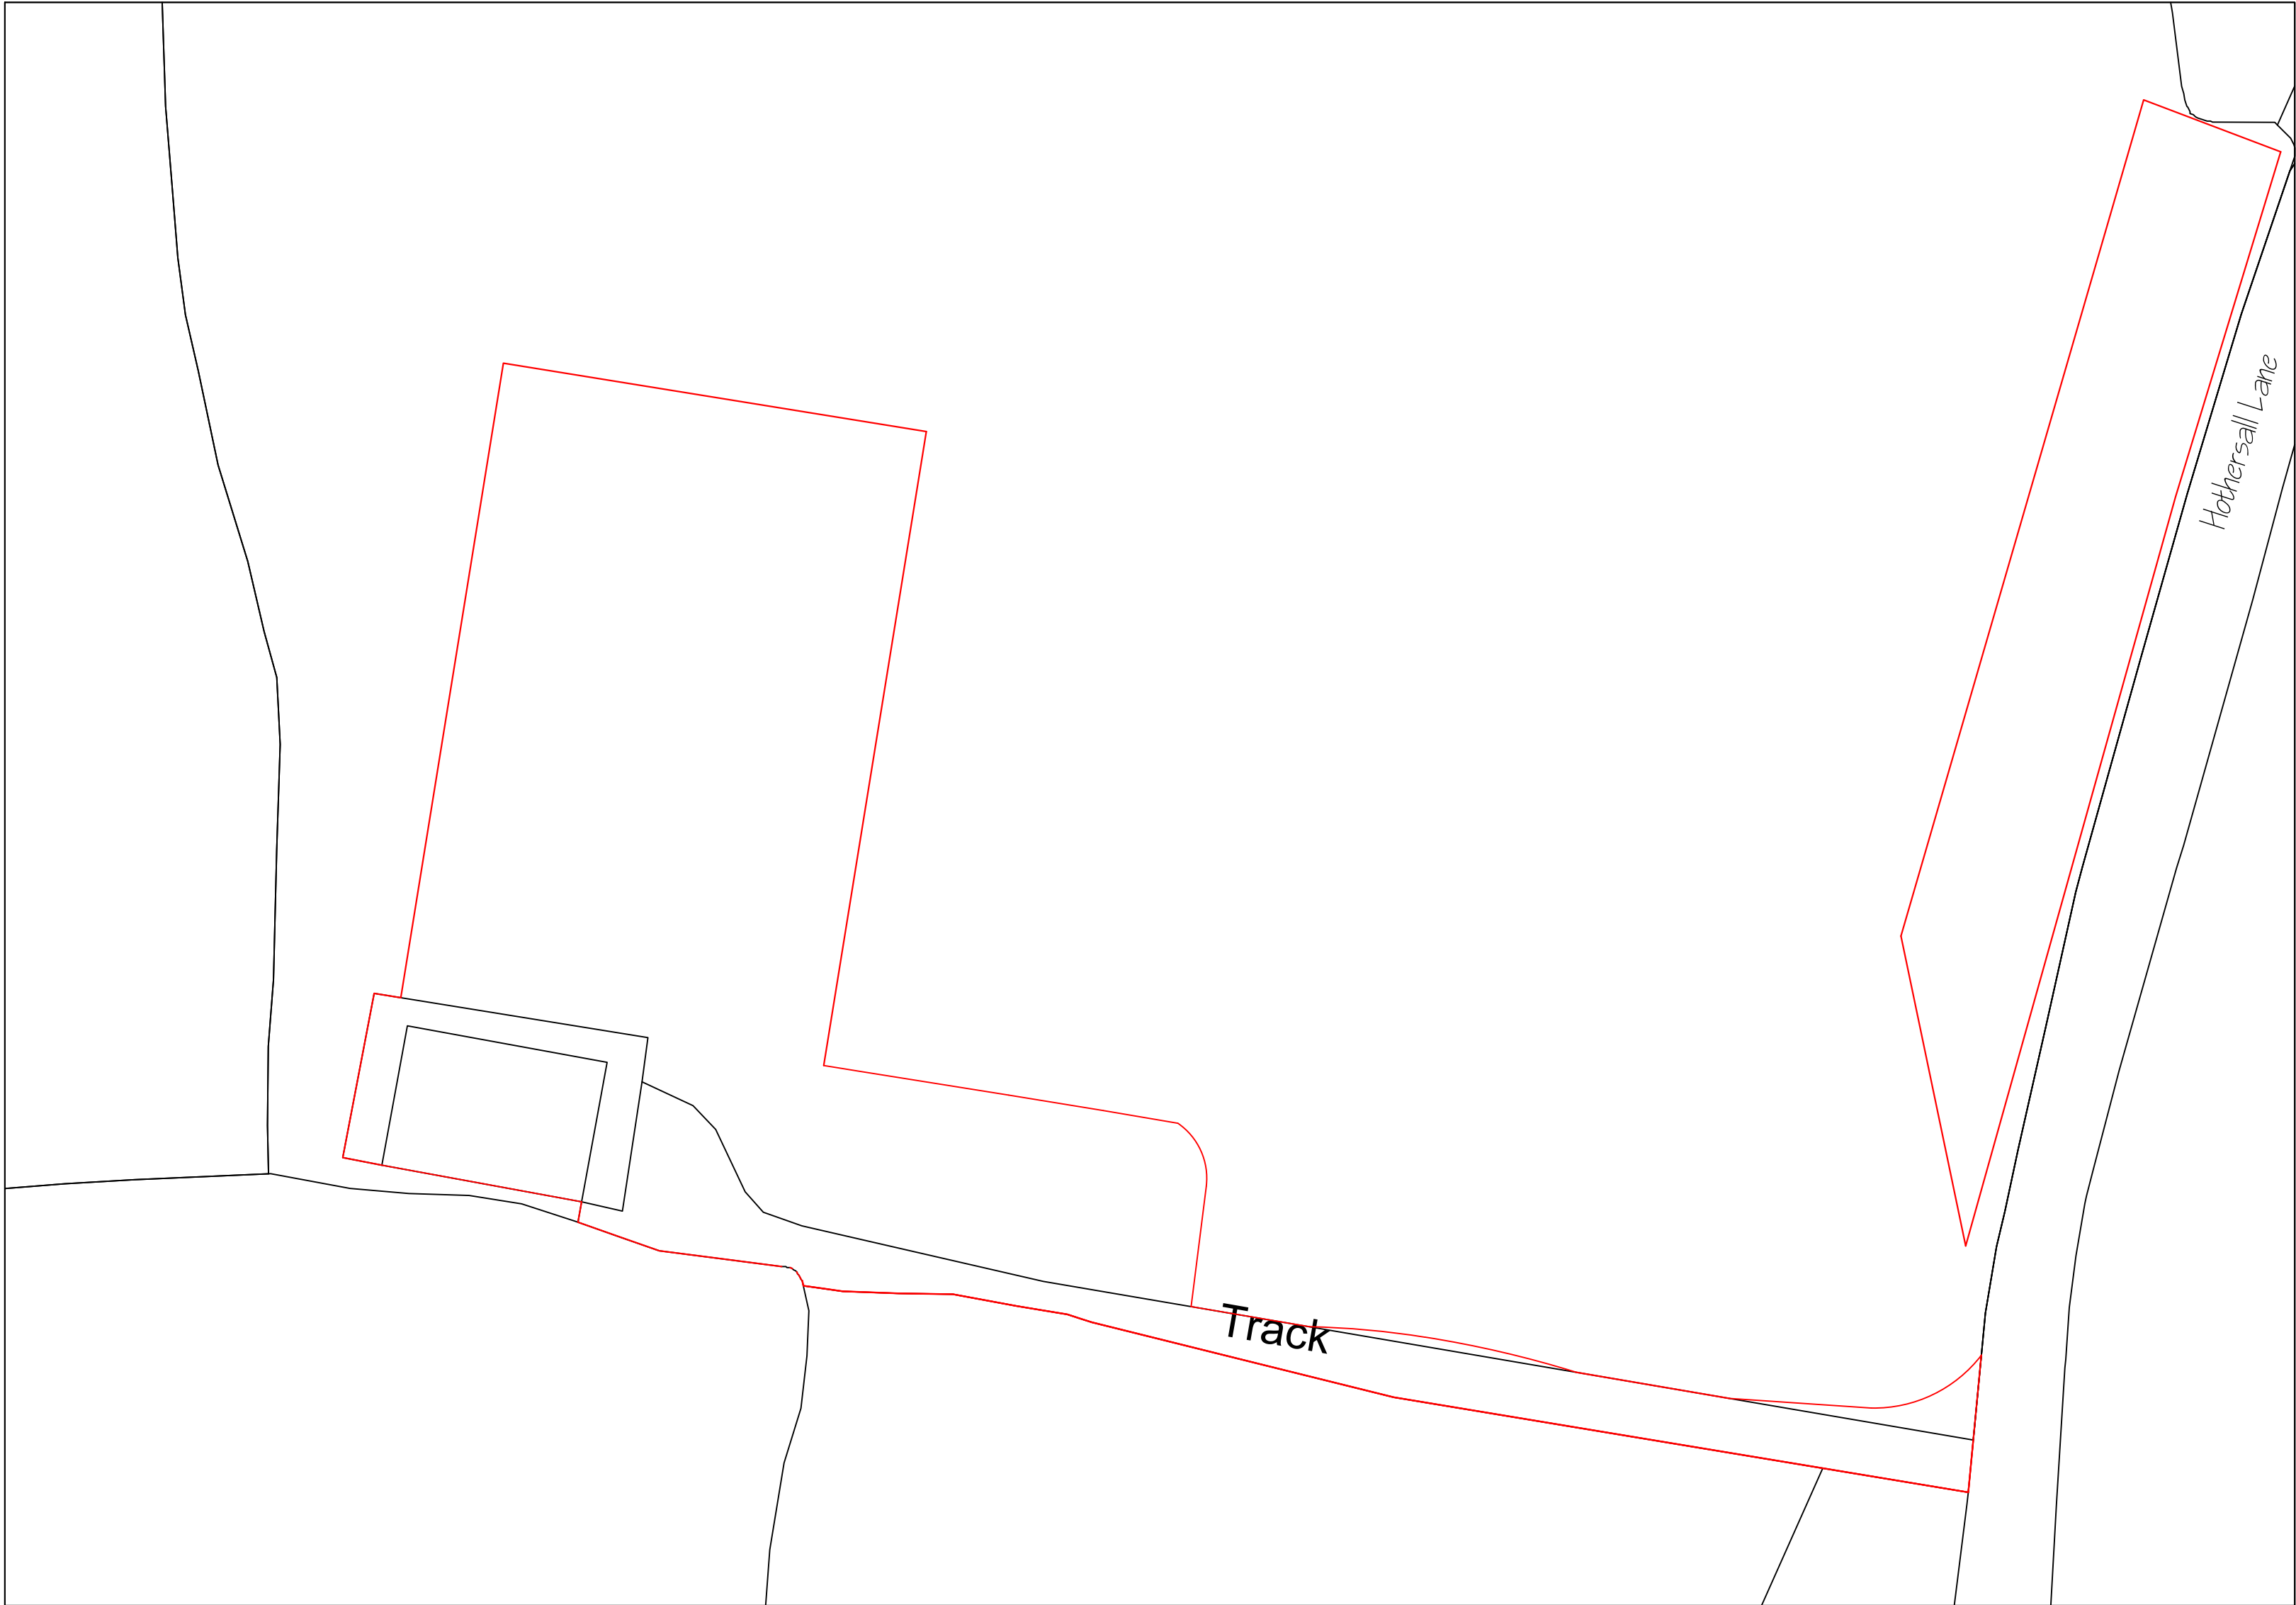

PROPOSED SITE PLAN

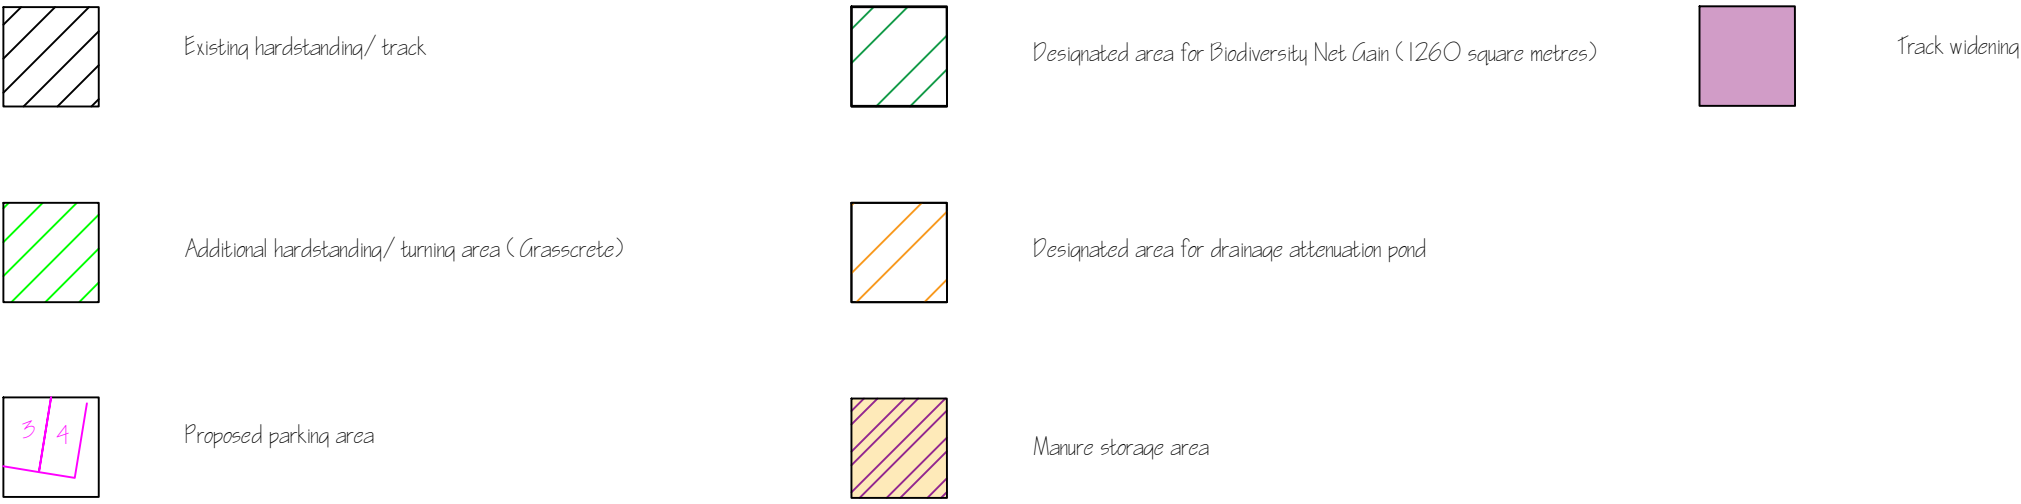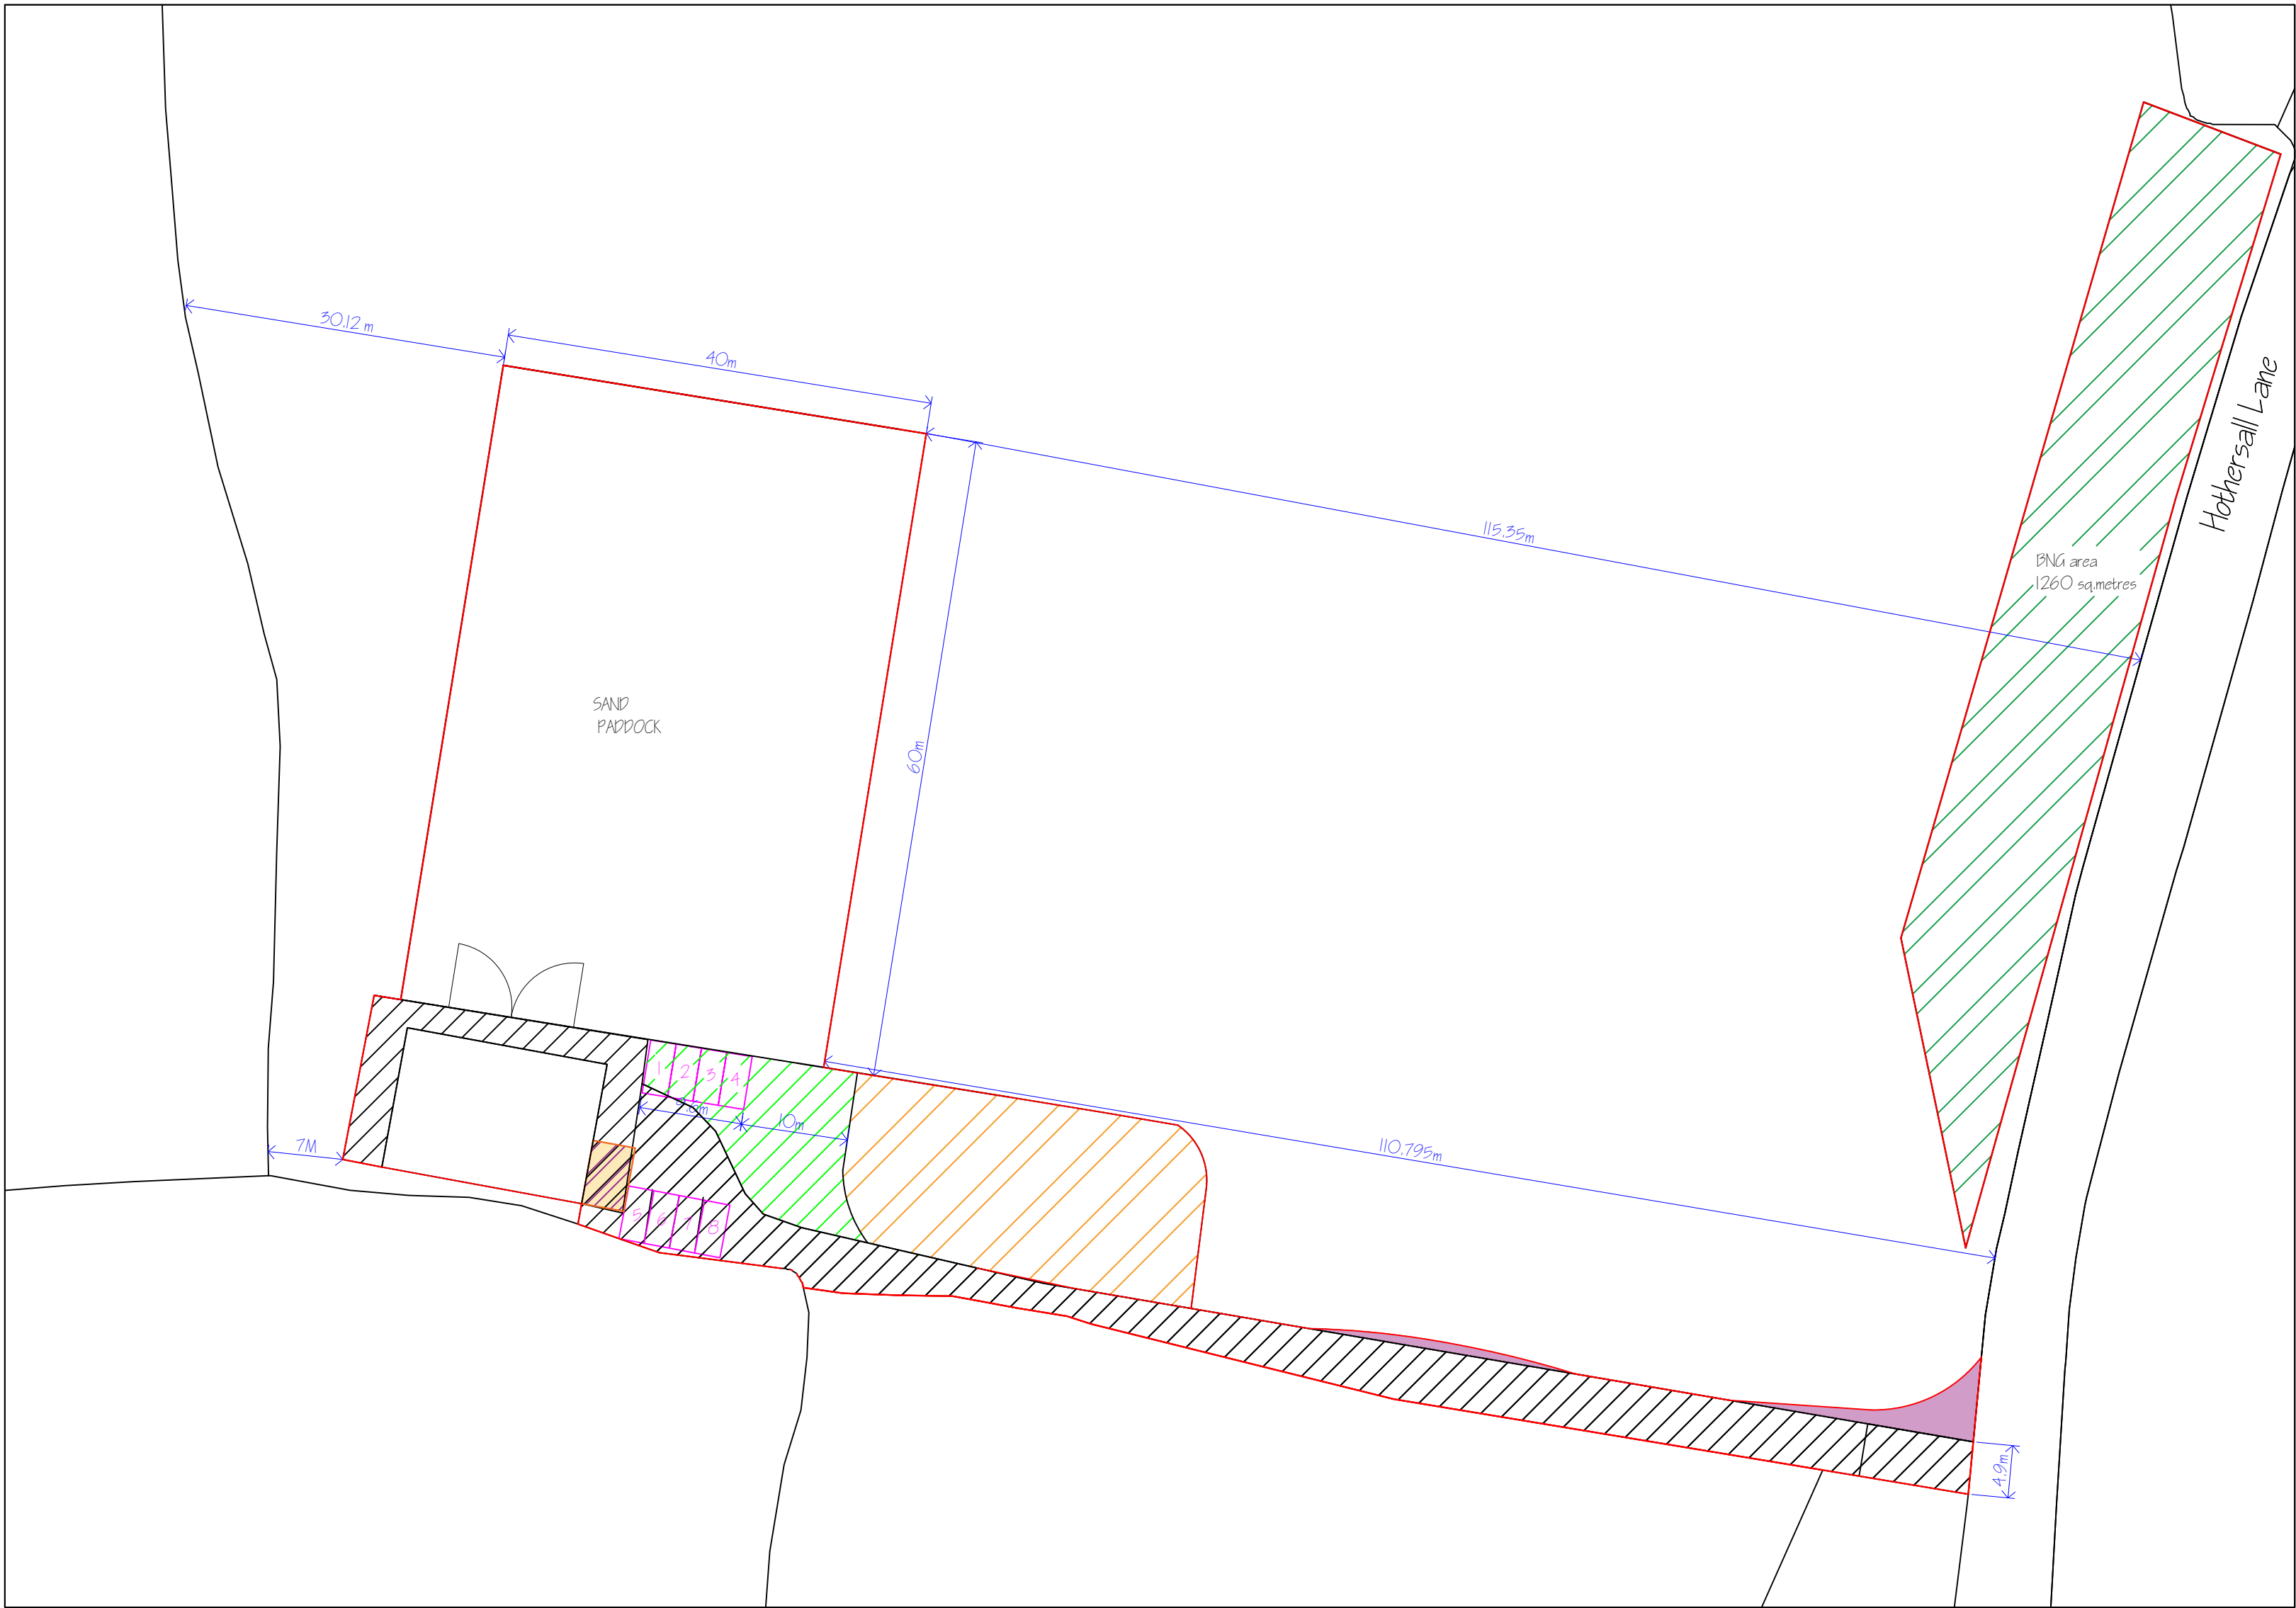

DRAWN BY: Office A, Bradley Hill Farm, Garstang Road, Claughton-on-Brock, Preston PR3 0GA. Telephone 01995 640135 Mobile 07813 296 287 e-mail: mel@mlplanning.org	CLIENT: MR JOHN ECCLES PROJECT : CHANGE OF USE OF AGRICULTURAL BUILDING TO COMMERCIAL LIVERY STABLES, AND FORMATION OF SAND PADDOCK, PARKING, TURNING AREA AND DRAINAGE ATTENUATION POND. LOCATION: LAND AT HOTHERSALL LANE, HOTHERSALL.	DATE: 8th August 2025 DWG NO. LM/ CW/ 5308B (Rev B) SCALE: 1:500 AI
	THESE PLANS ARE PROVIDED FOR PLANNING APPROVAL ONLY. WHILE EVERY CARE HAS BEEN TAKEN TO ENSURE PLANS ARE CORRECT AND TO SCALE, IT IS THE RESPONSIBILITY OF THE DEVELOPER TO CHECK ALL MEASUREMENTS PRIOR TO THE COMMENCEMENT OF ANY WORKS.	