


**EXISTING FIRST FLOOR PLAN**  
SCALE - 1:50 @ A1

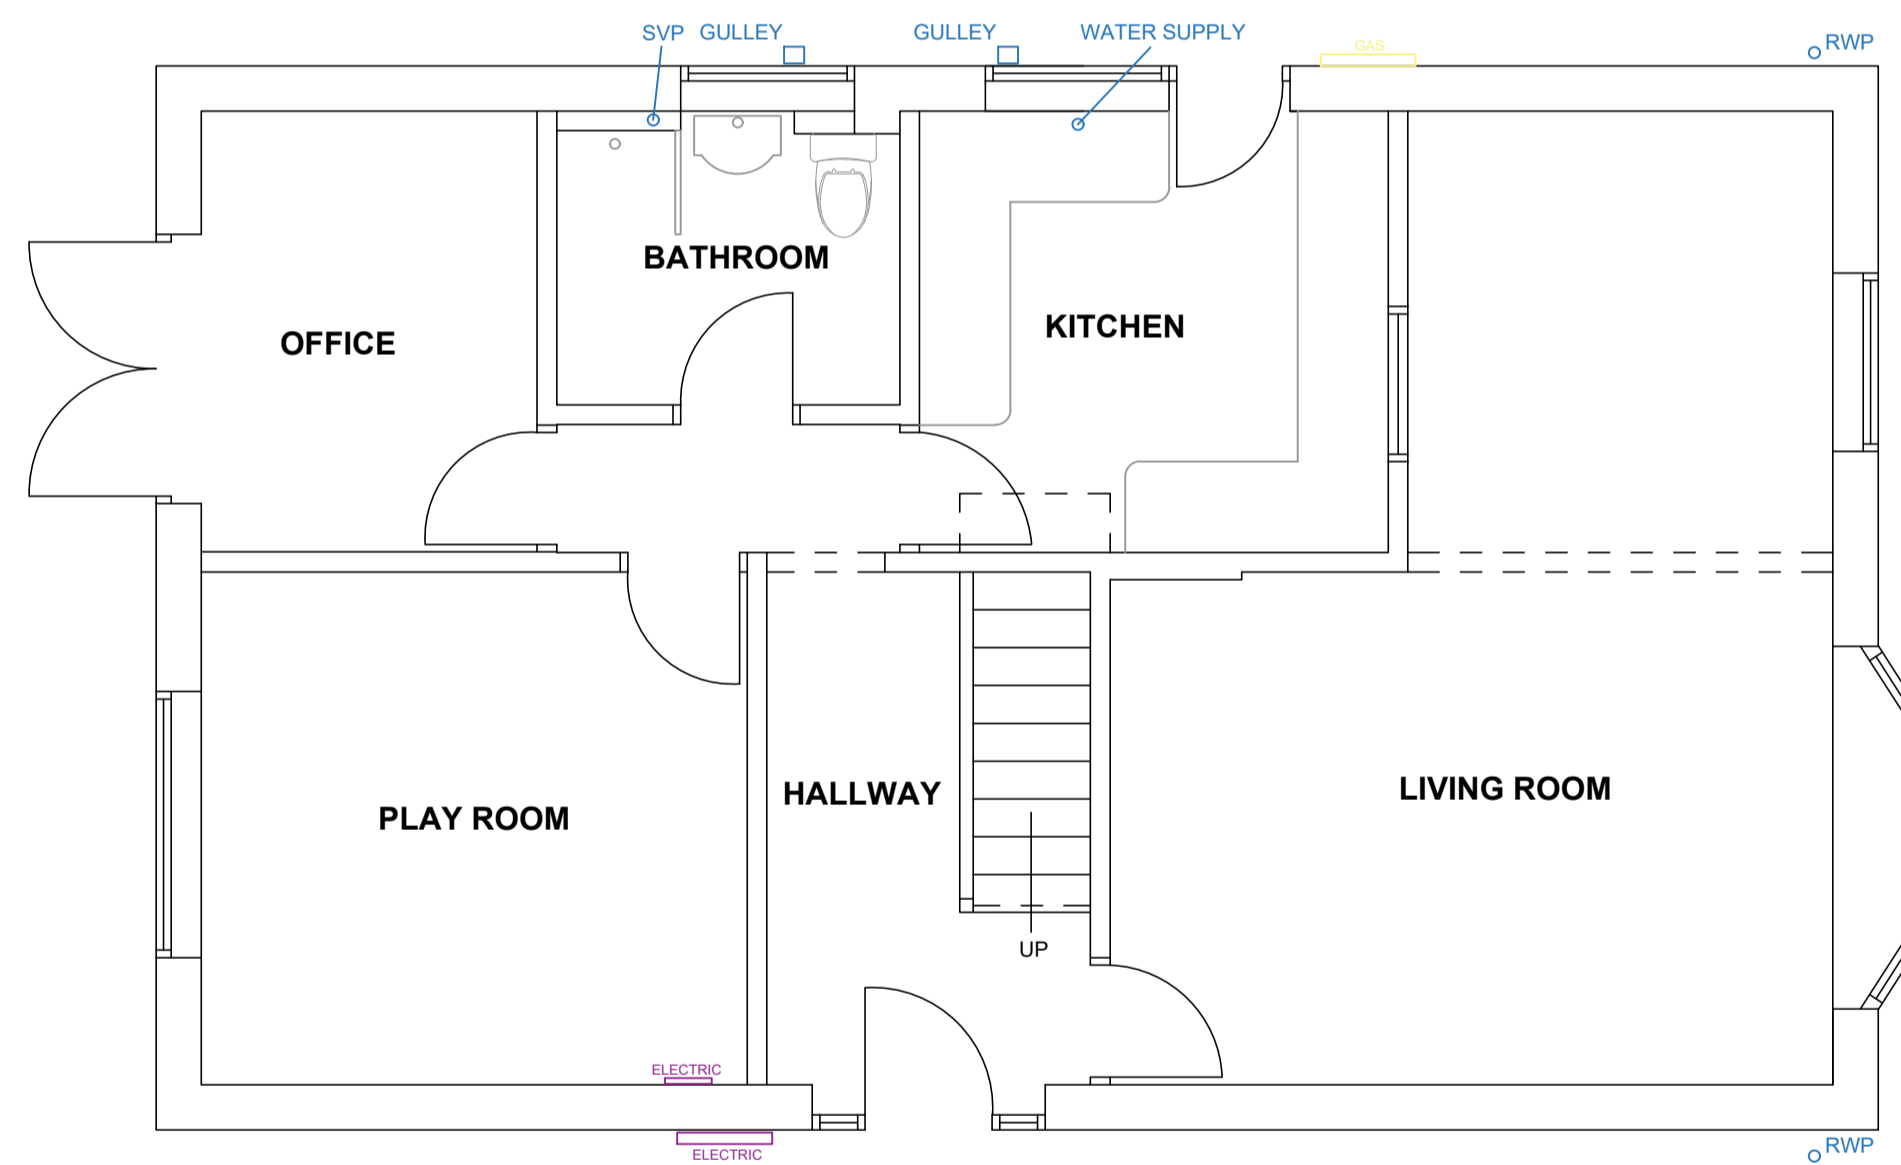


**EXISTING GROUND FLOOR PLAN**  
SCALE - 1:50 @ A1

Address  
**34 FOUNTAINS AVENUE  
SIMONSTONE**

drawing title  
**EXISTING GROUND & FIRST FLOOR  
PLAN**

drawn by JL	date 17/03/26
scale 1:50 @ A1	Drawing no. revision 2025/01 ----

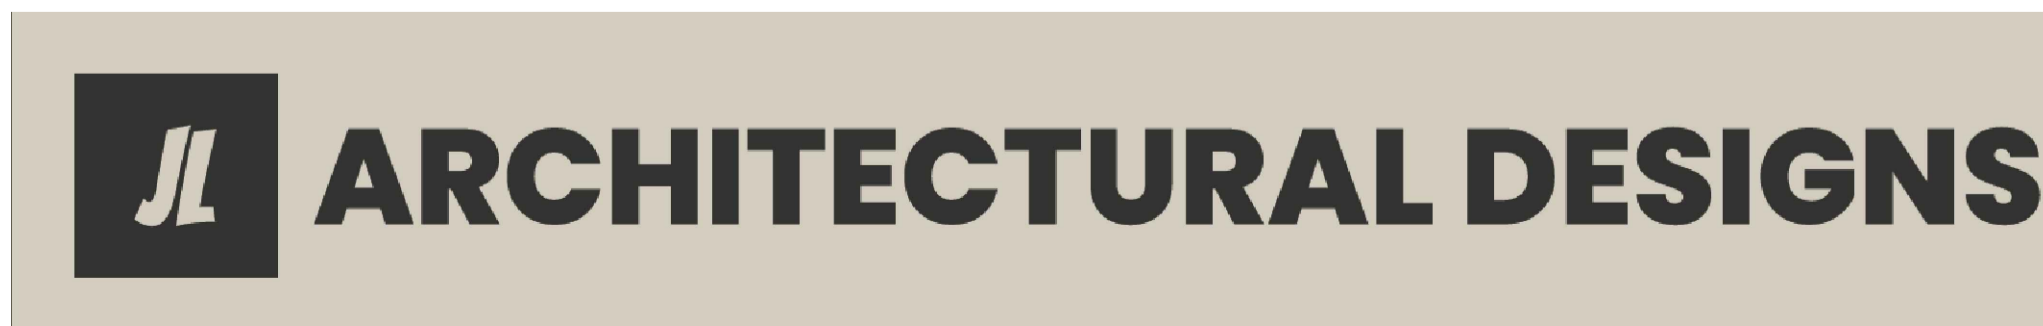

rev	date	description