




**EXISTING** SIDE ELEVATION  
SCALE - 1:50 @ A1

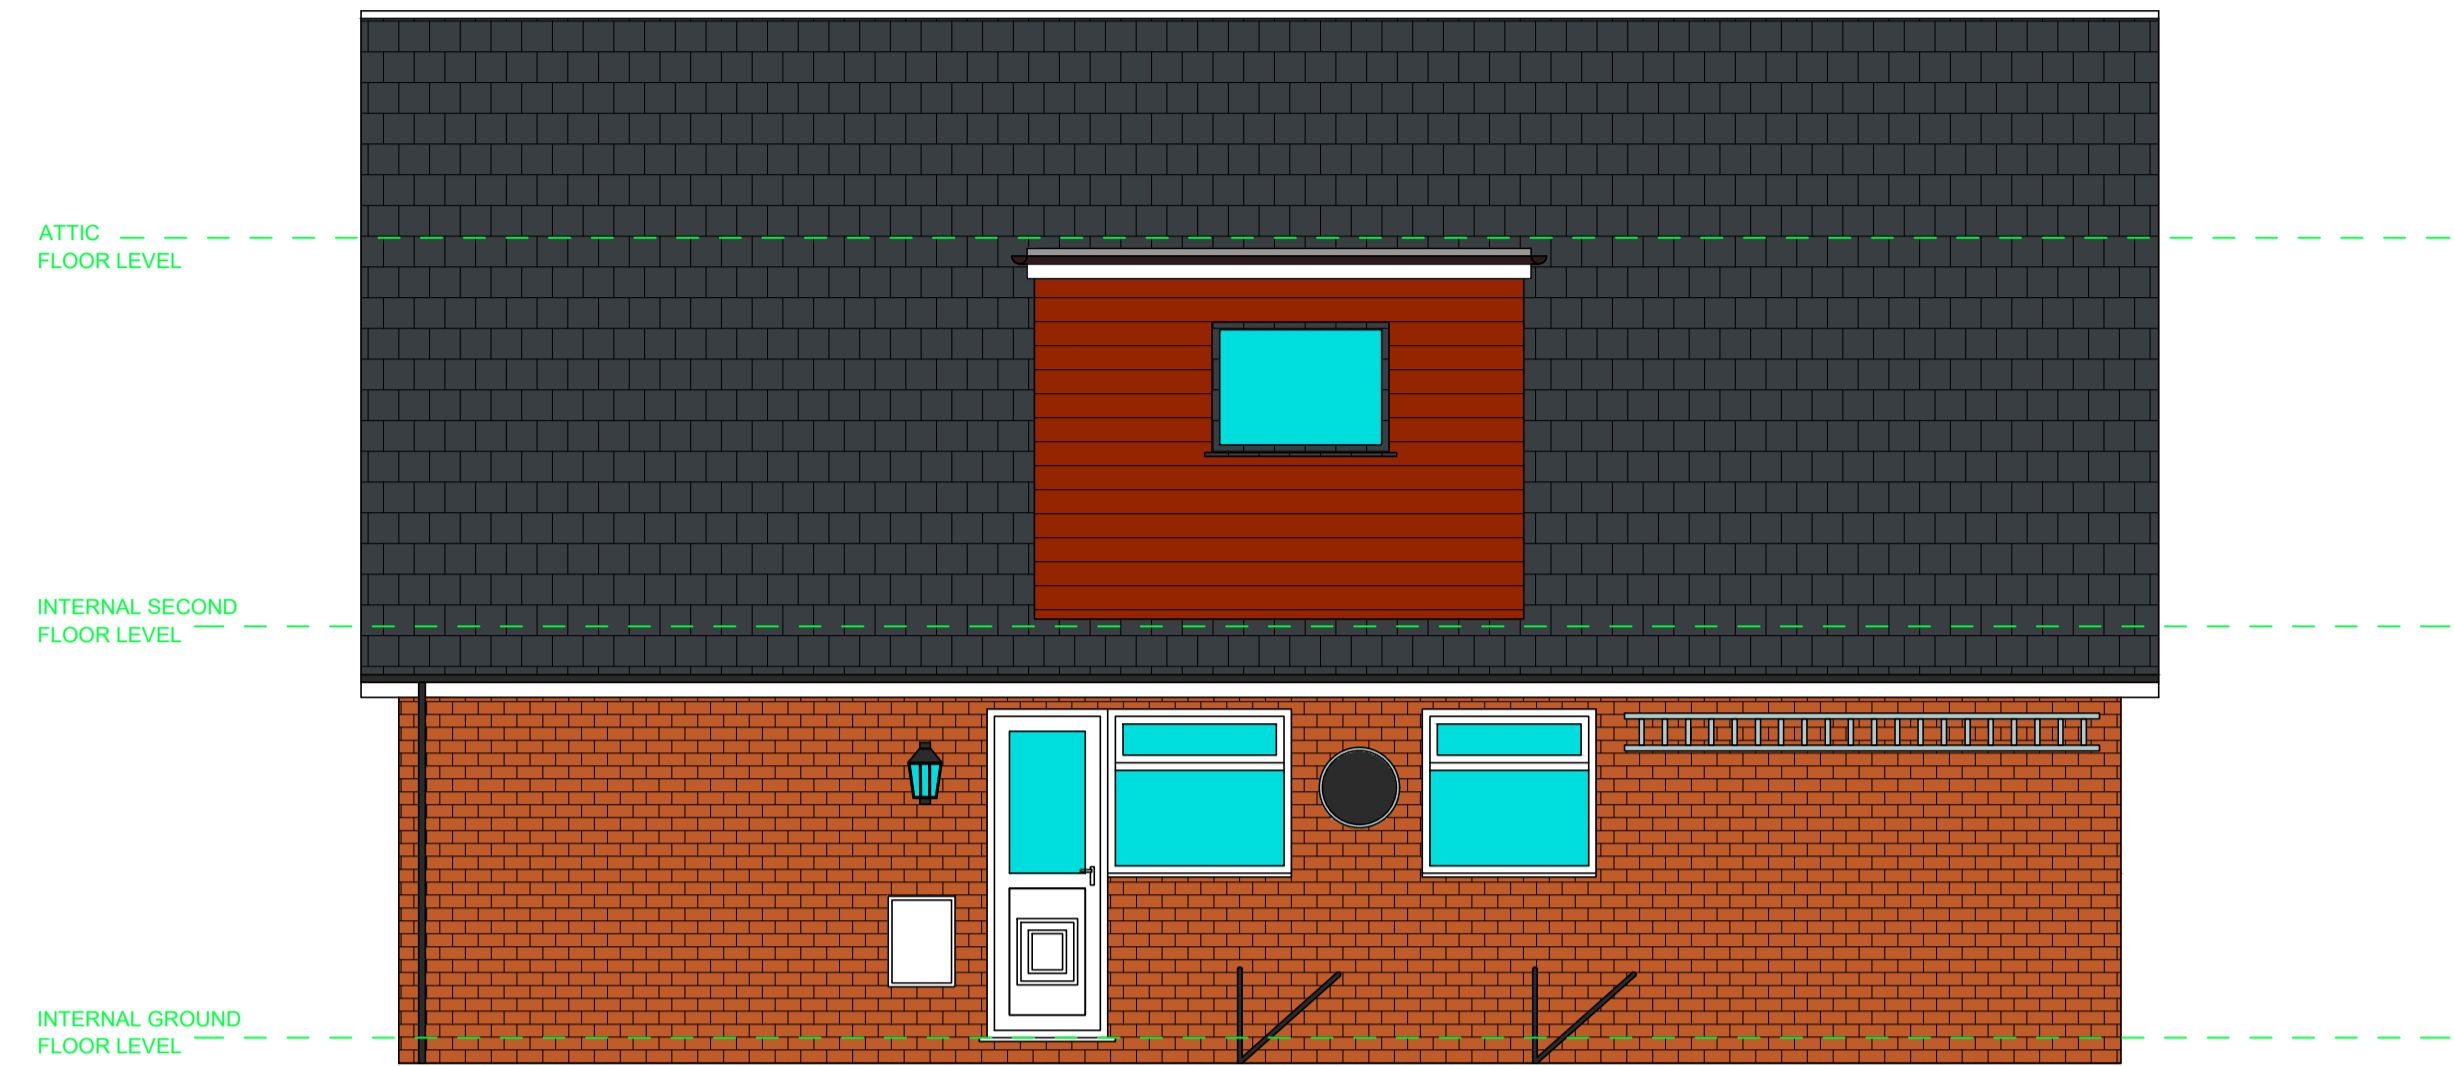

**EXISTING** SIDE ELEVATION  
SCALE - 1:50 @ A1

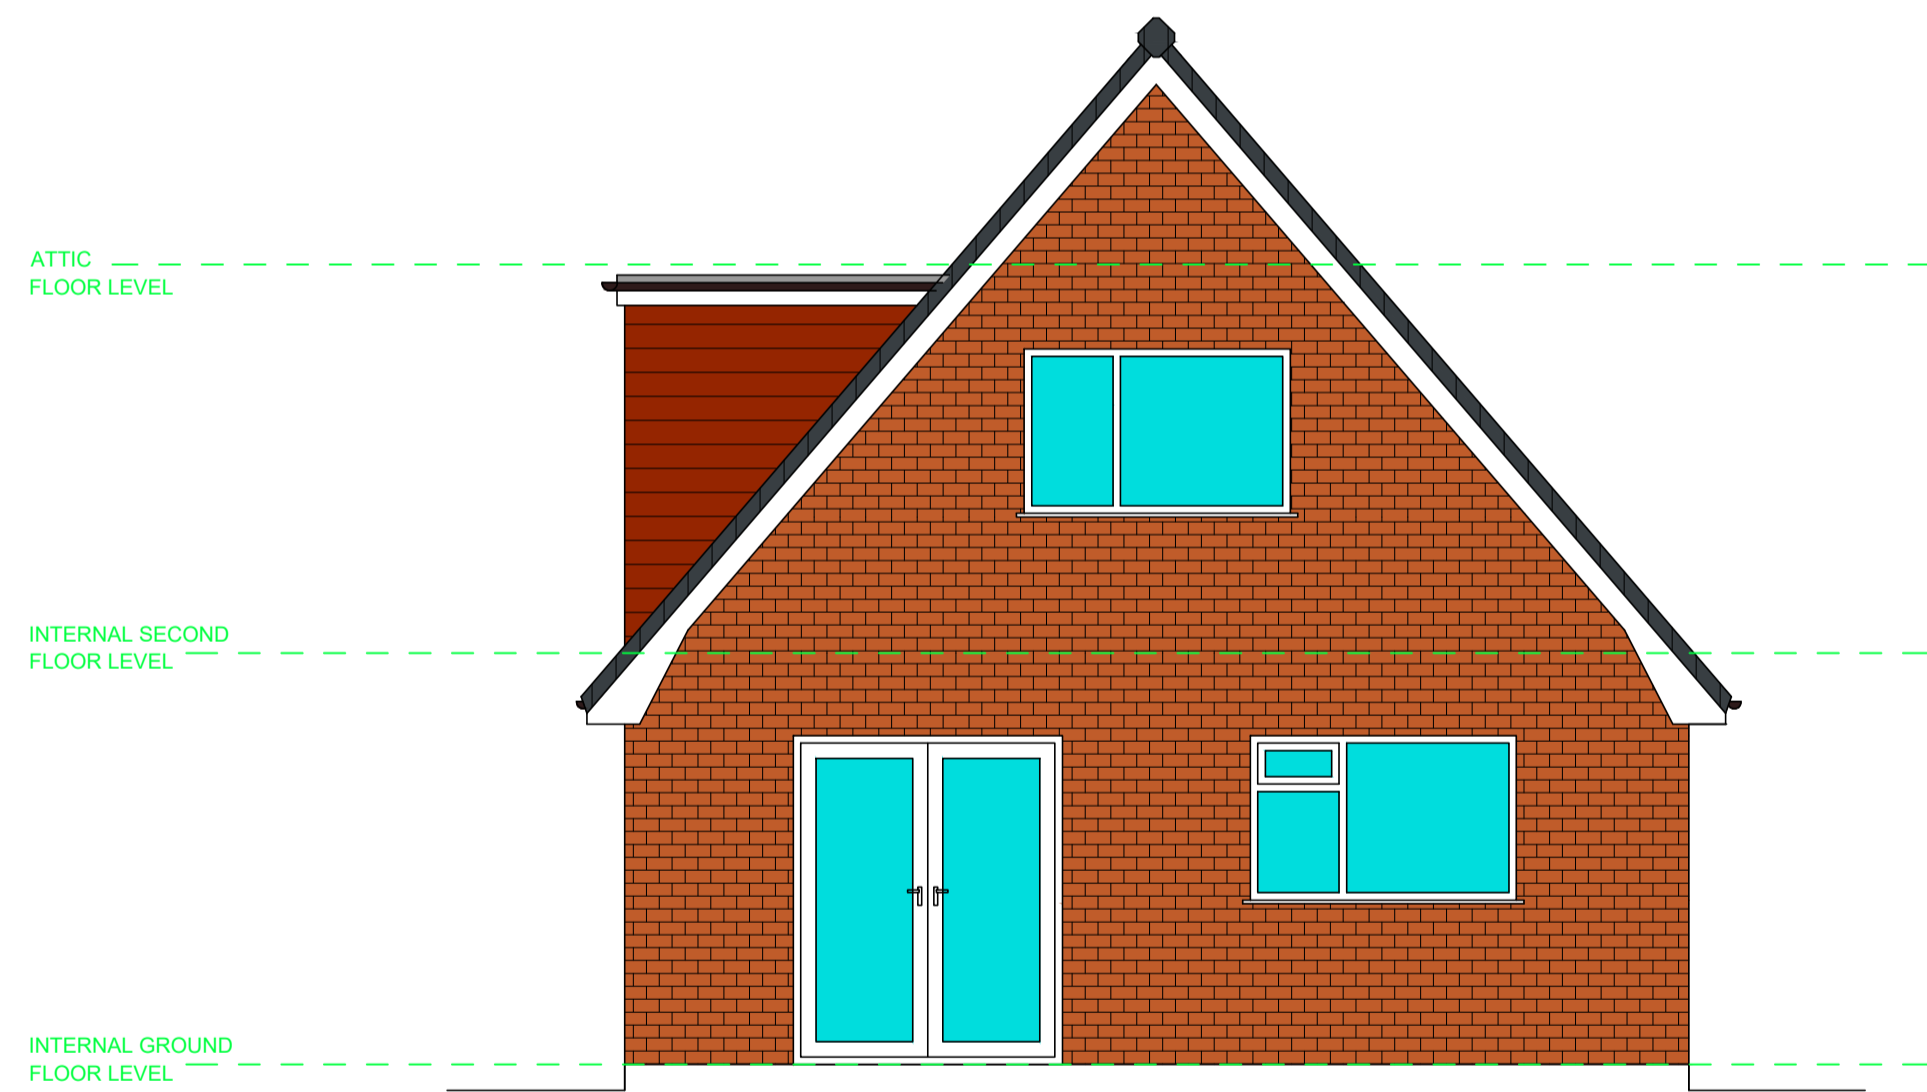

**EXISTING** REAR ELEVATION  
SCALE - 1:50 @ A1

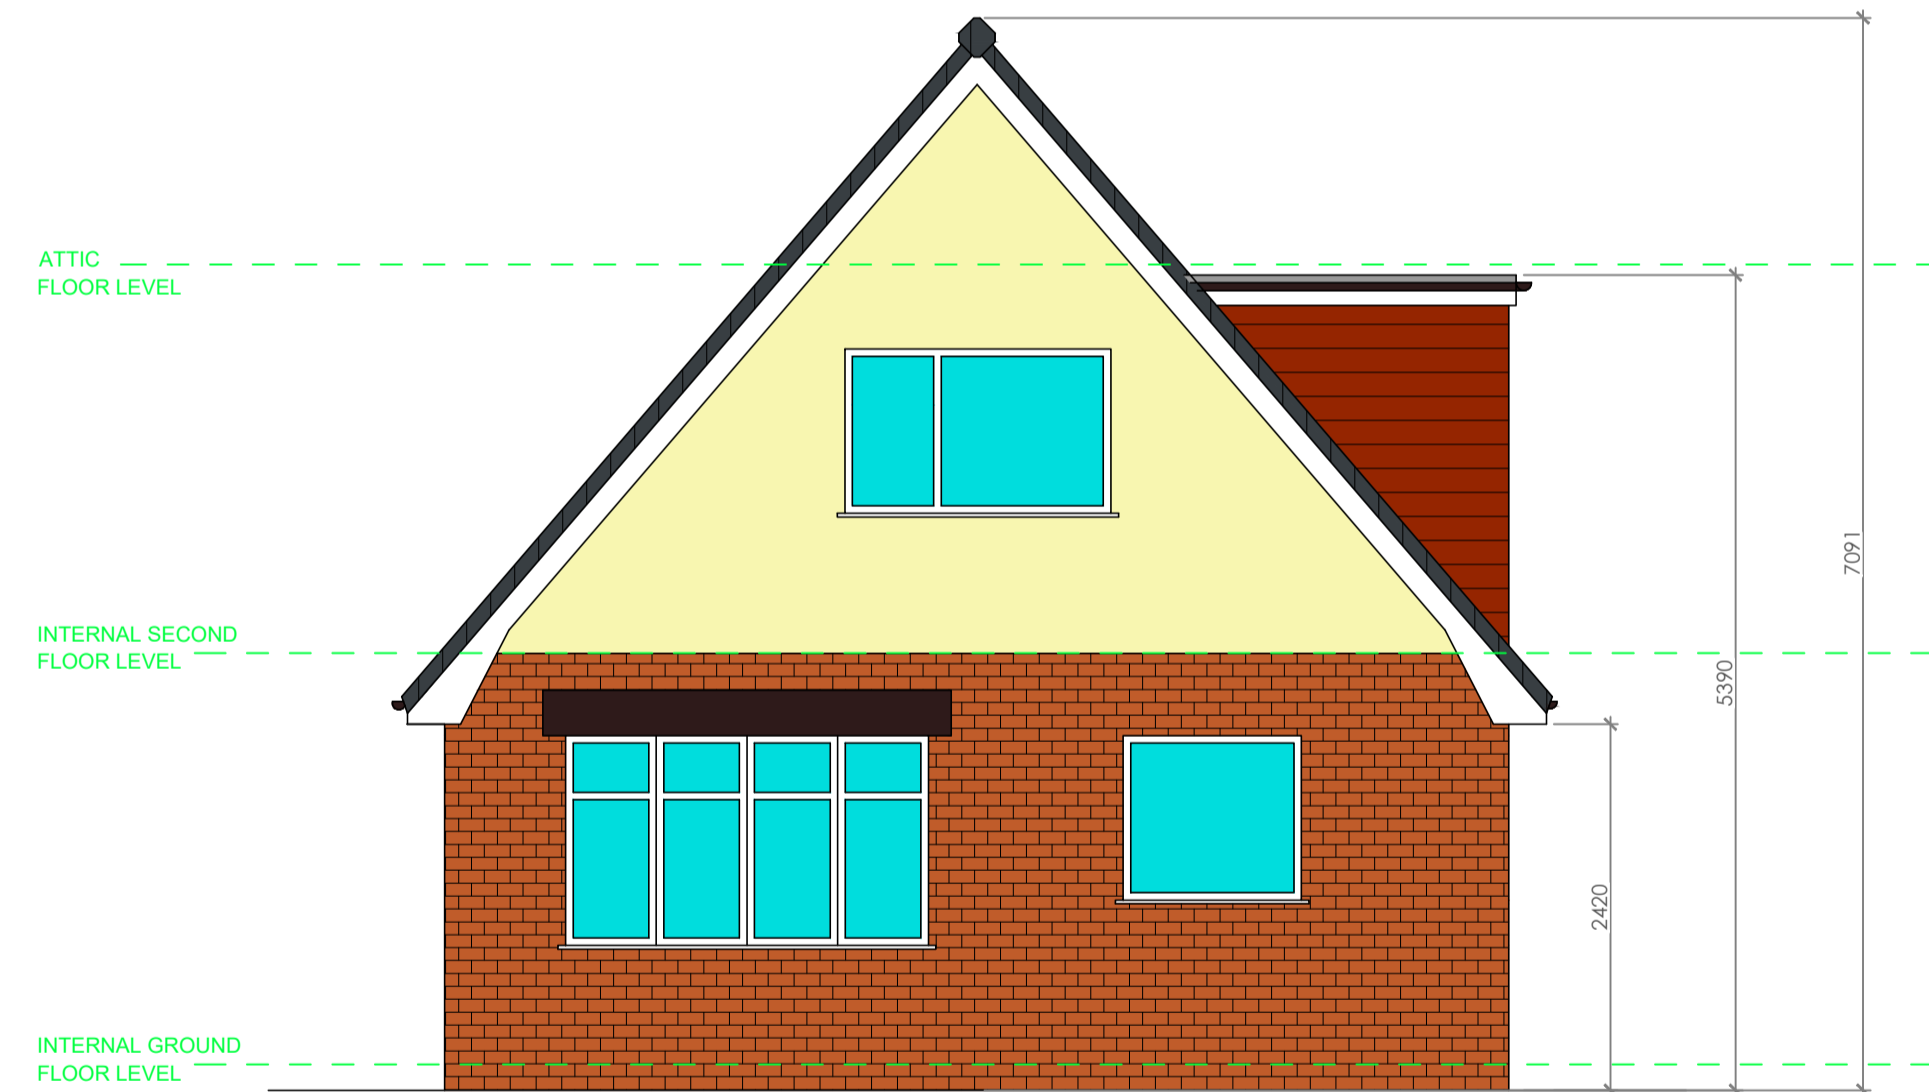


**EXISTING** FRONT ELEVATION  
SCALE - 1:50 @ A1

Address  
**34 FOUNTAINS AVENUE  
SIMONSTONE**

drawing title  
**EXISTING EXTERNAL ELEVATIONS**

drawn by JL	date 17/03/26
scale 1:50 @ A1	Drawing no. revision 2026/02 ----

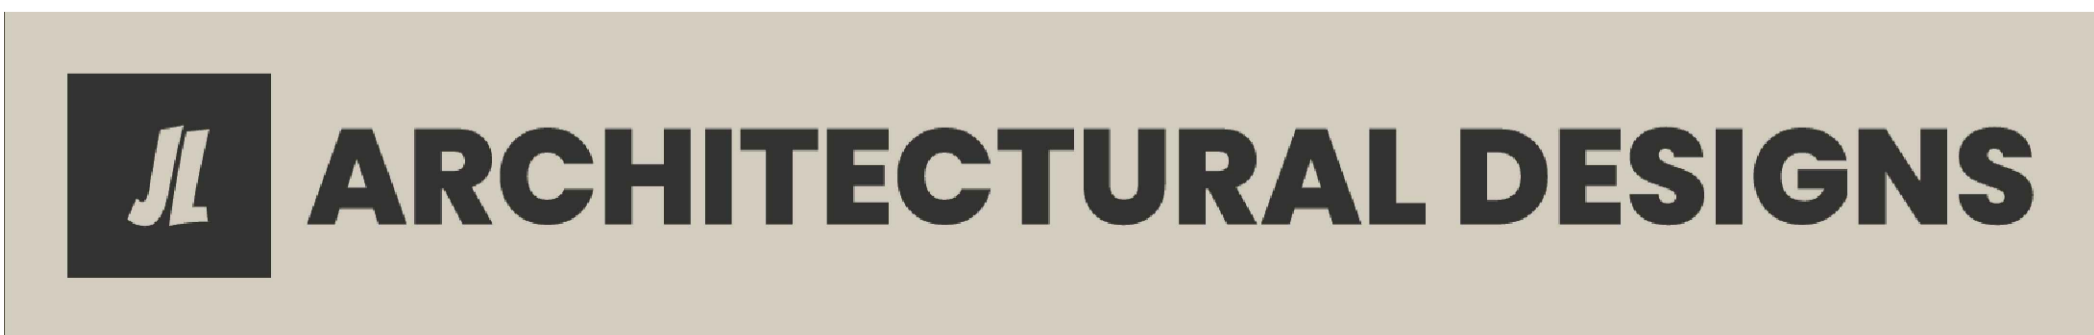

rev	date	description