



PROPOSED SIDE ELEVATION
SCALE - 1:50 @ A1



PROPOSED SIDE ELEVATION
SCALE - 1:50 @ A1

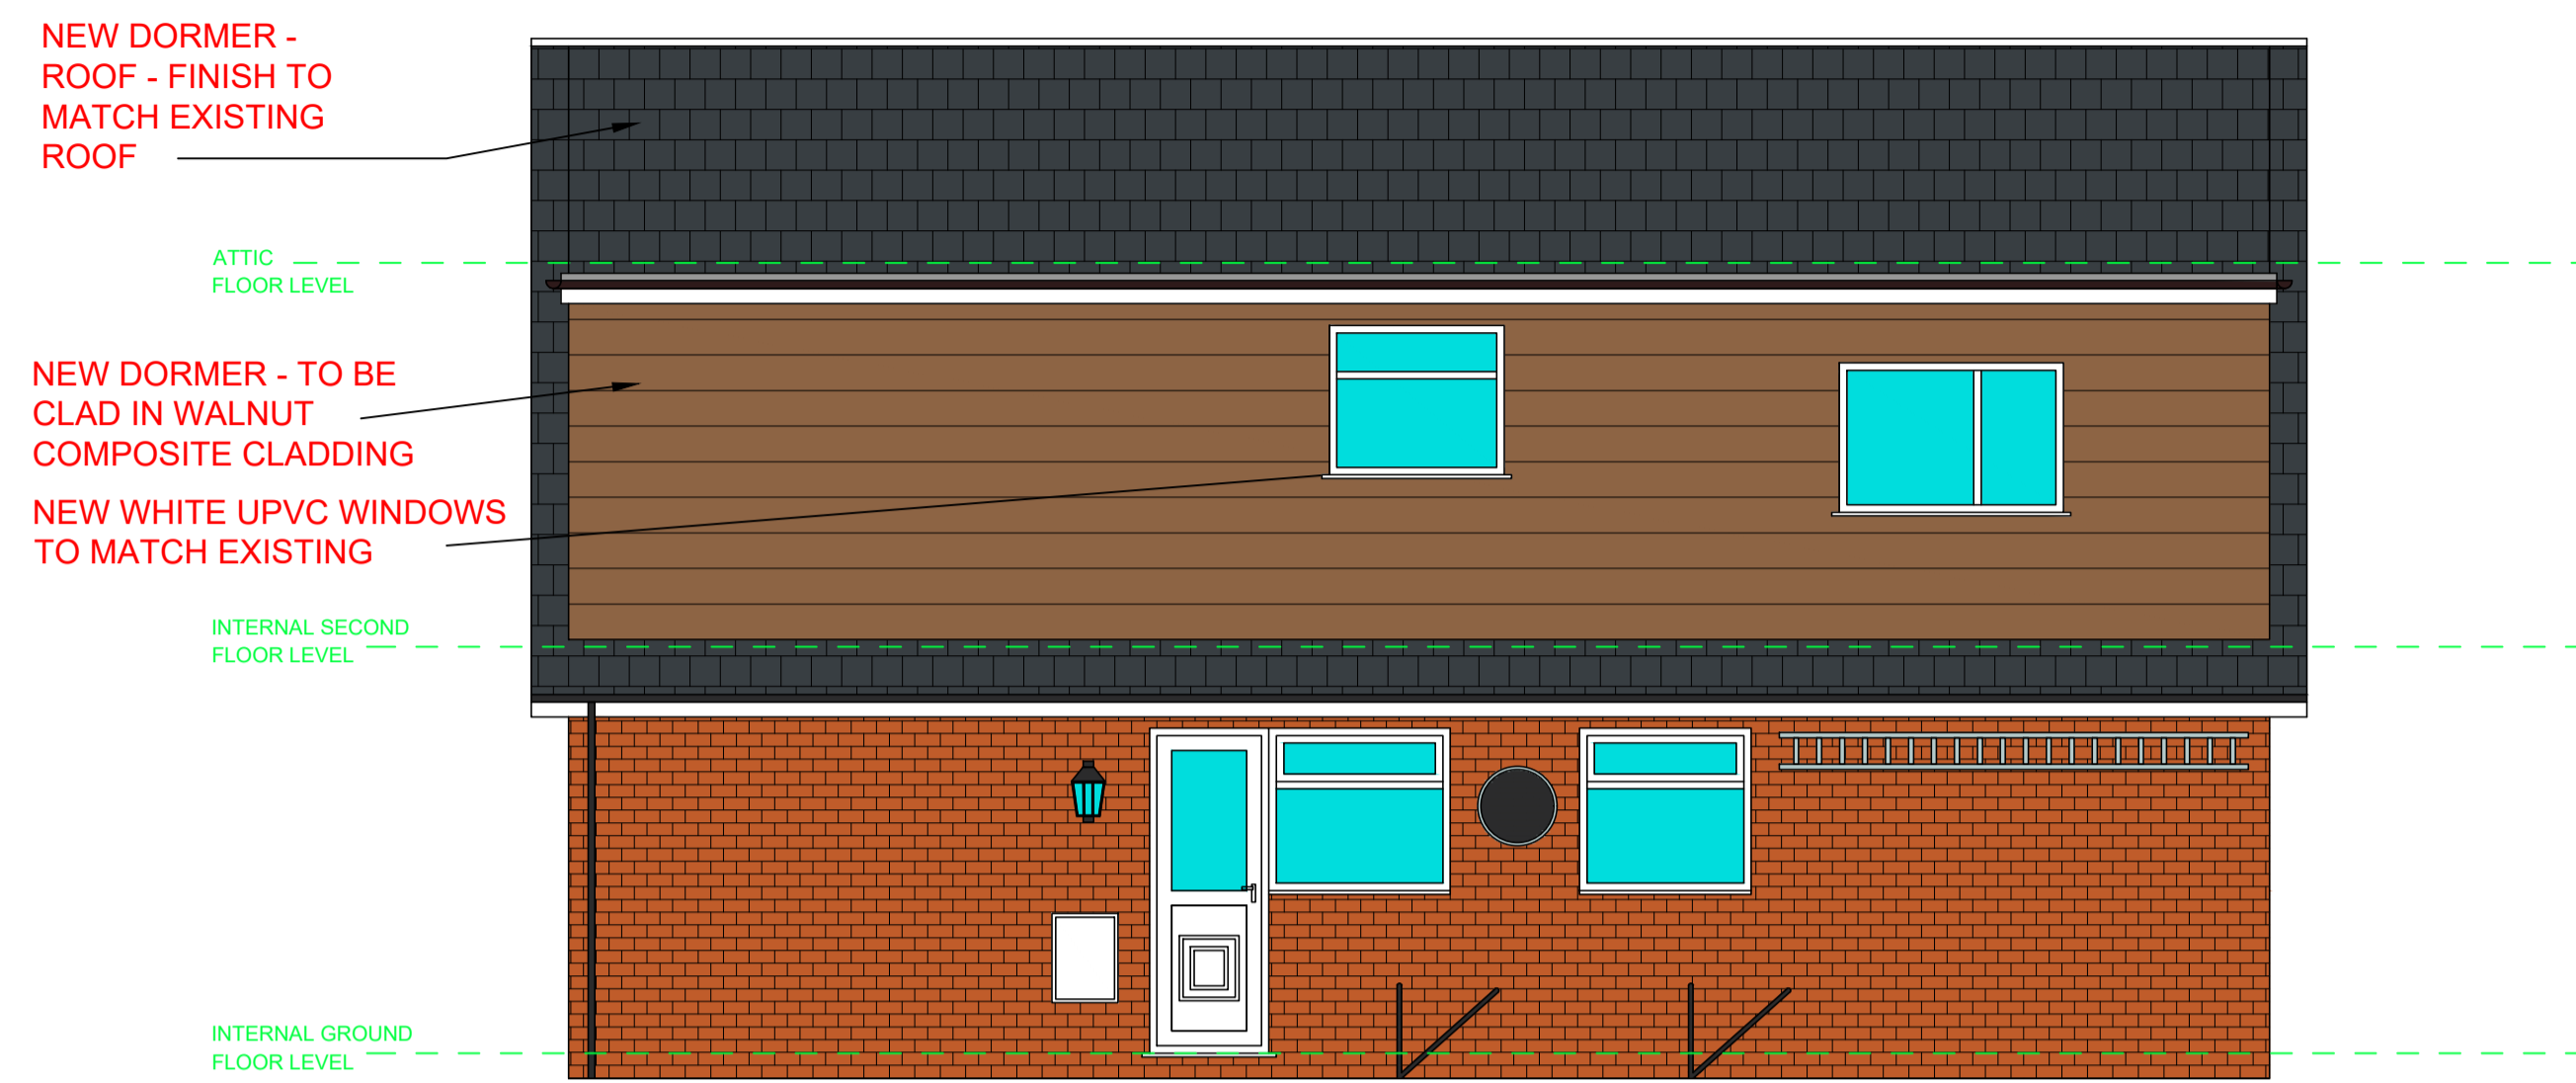

PROPOSED REAR ELEVATION
SCALE - 1:50 @ A1

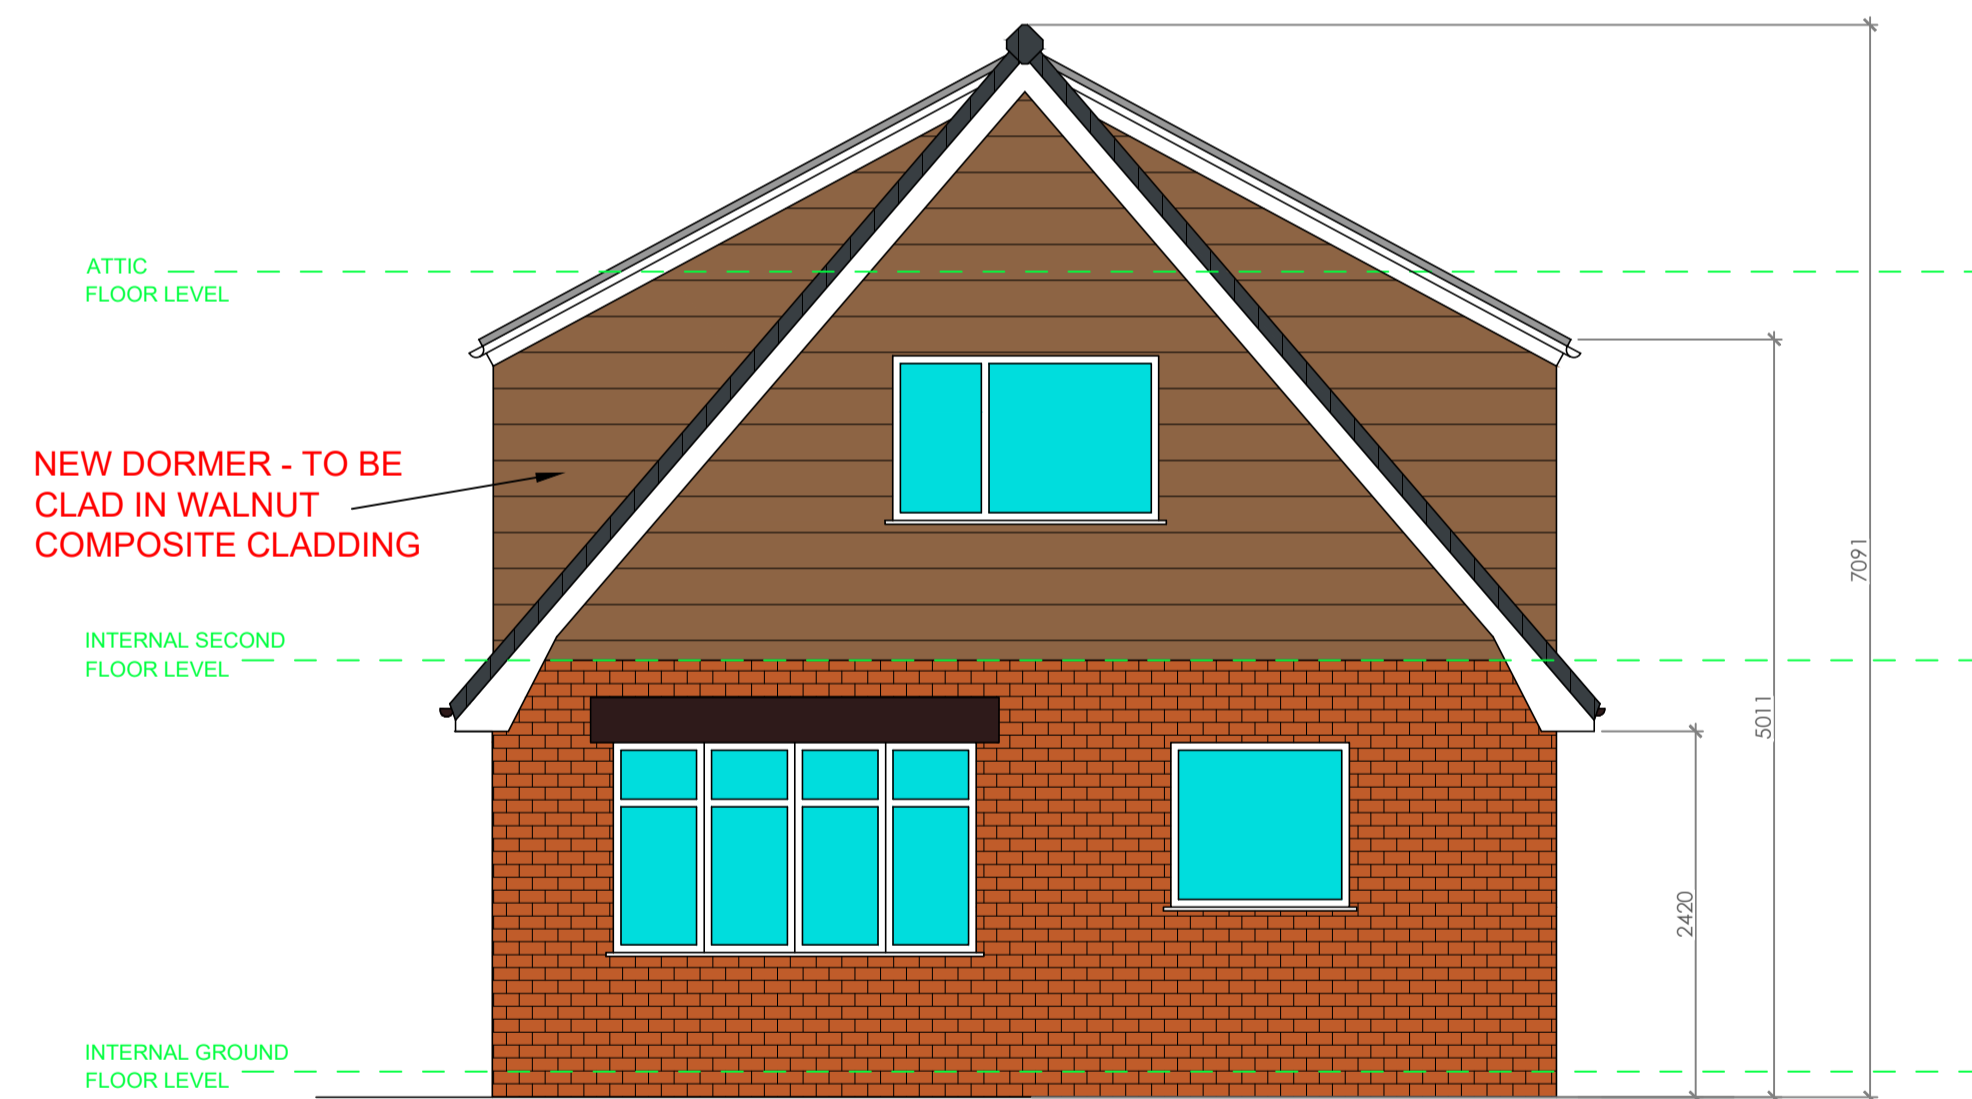

PROPOSED FRONT ELEVATION
SCALE - 1:50 @ A1

Address
**34 FOUNTAINS AVENUE
SIMONSTONE**

drawing title
PROPOSED EXTERNAL ELEVATIONS

drawn by JL	date 17/03/26
scale 1:50 @ A1	Drawing no. revision 2026/04 A



rev	date	description
A	28-04-26	Updated to suit clients comments: sky lights removed, windows increased to 1.5m wide, walnut composite cladding to dormer