


Notes
This drawing is the property of IDC Home Architecture Ltd and copyright is reserved by them. This drawing is not to be copied or disclosed by or to any unauthorised persons without the prior written consent of IDC Home Architecture Ltd.




Front Elevation

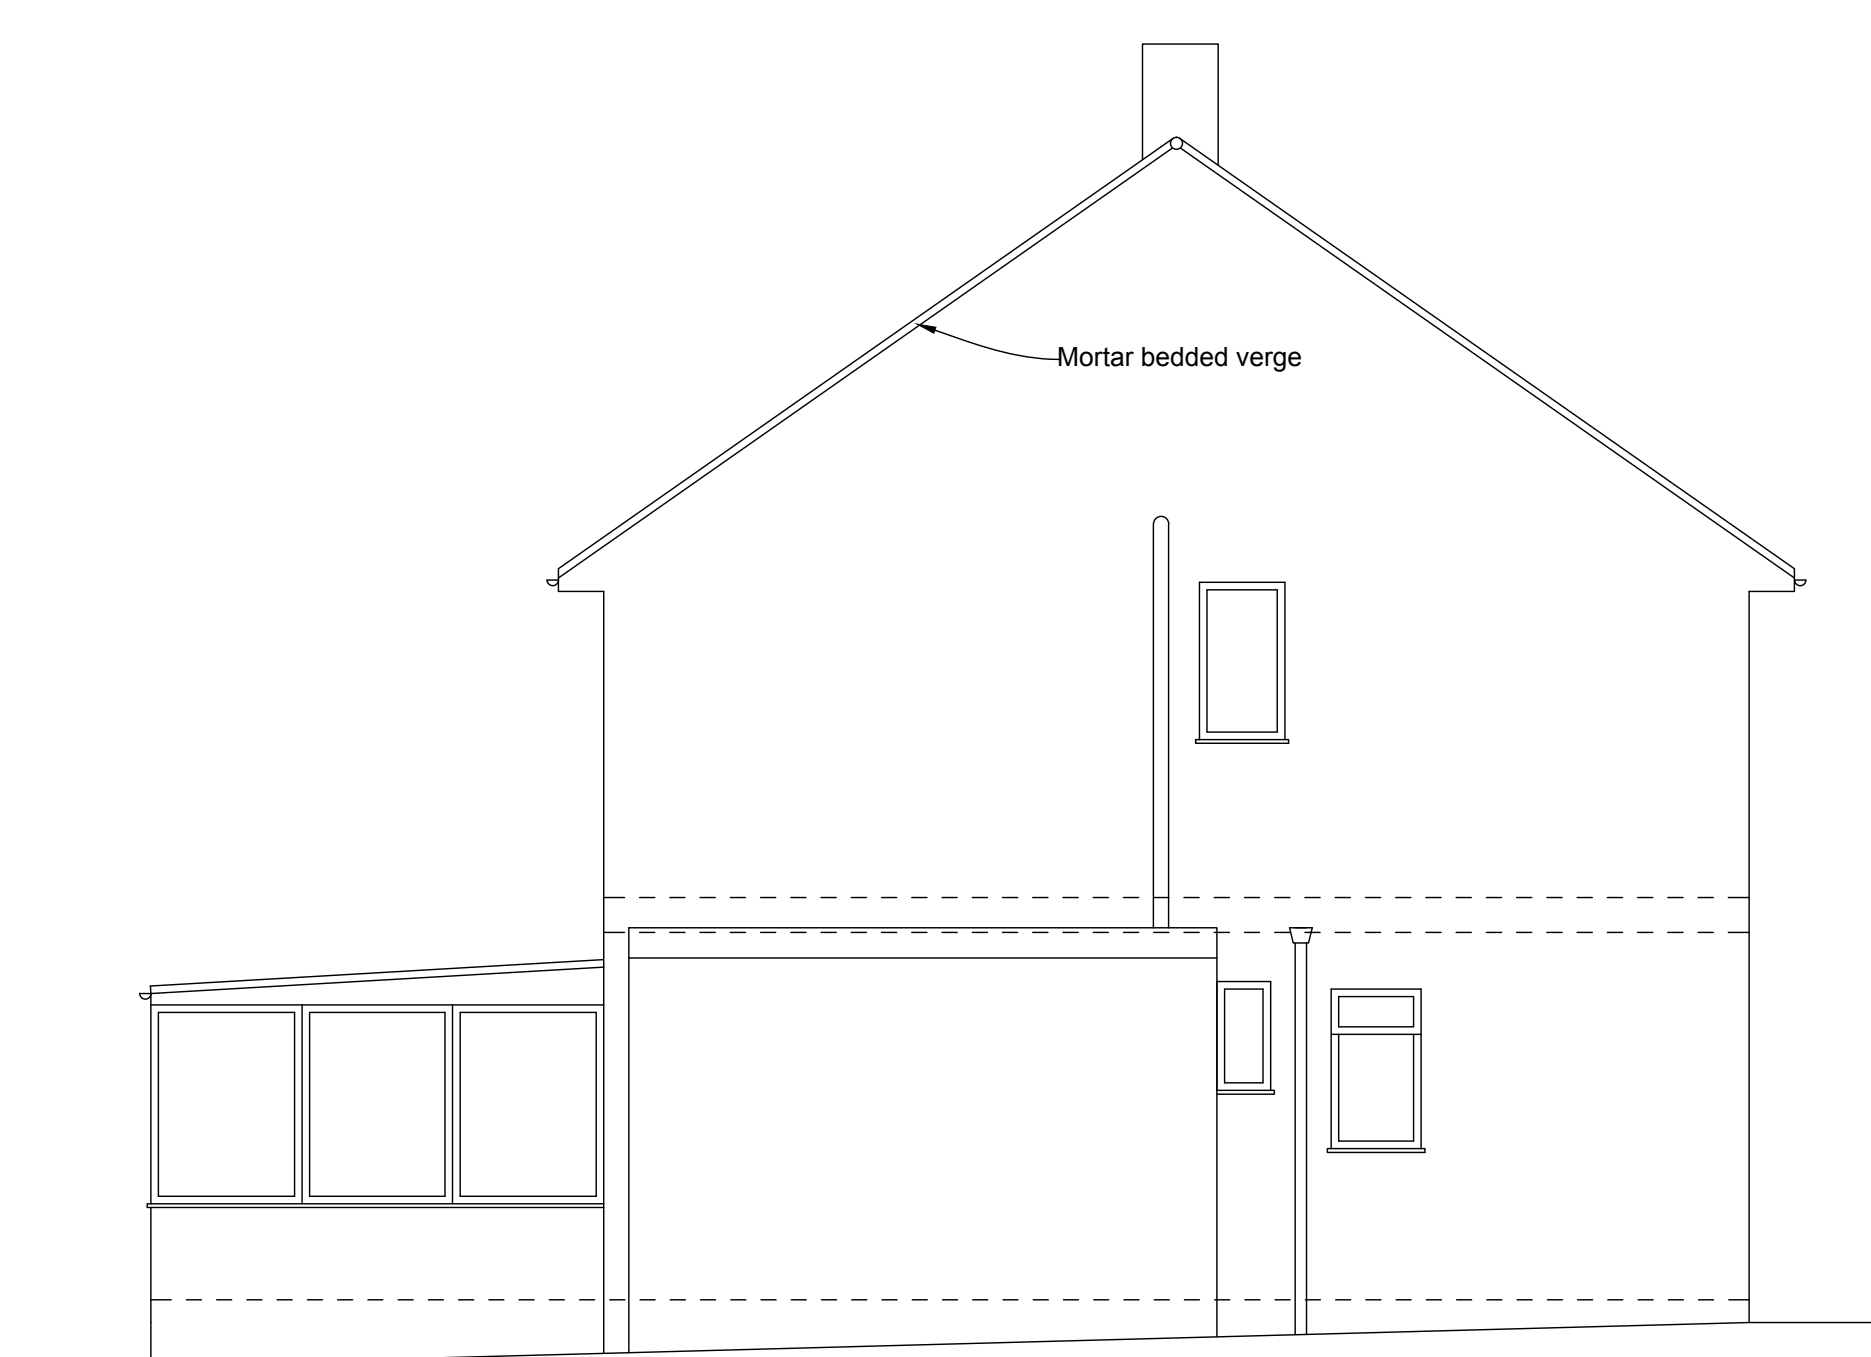


Side Elevation




Rear Elevation

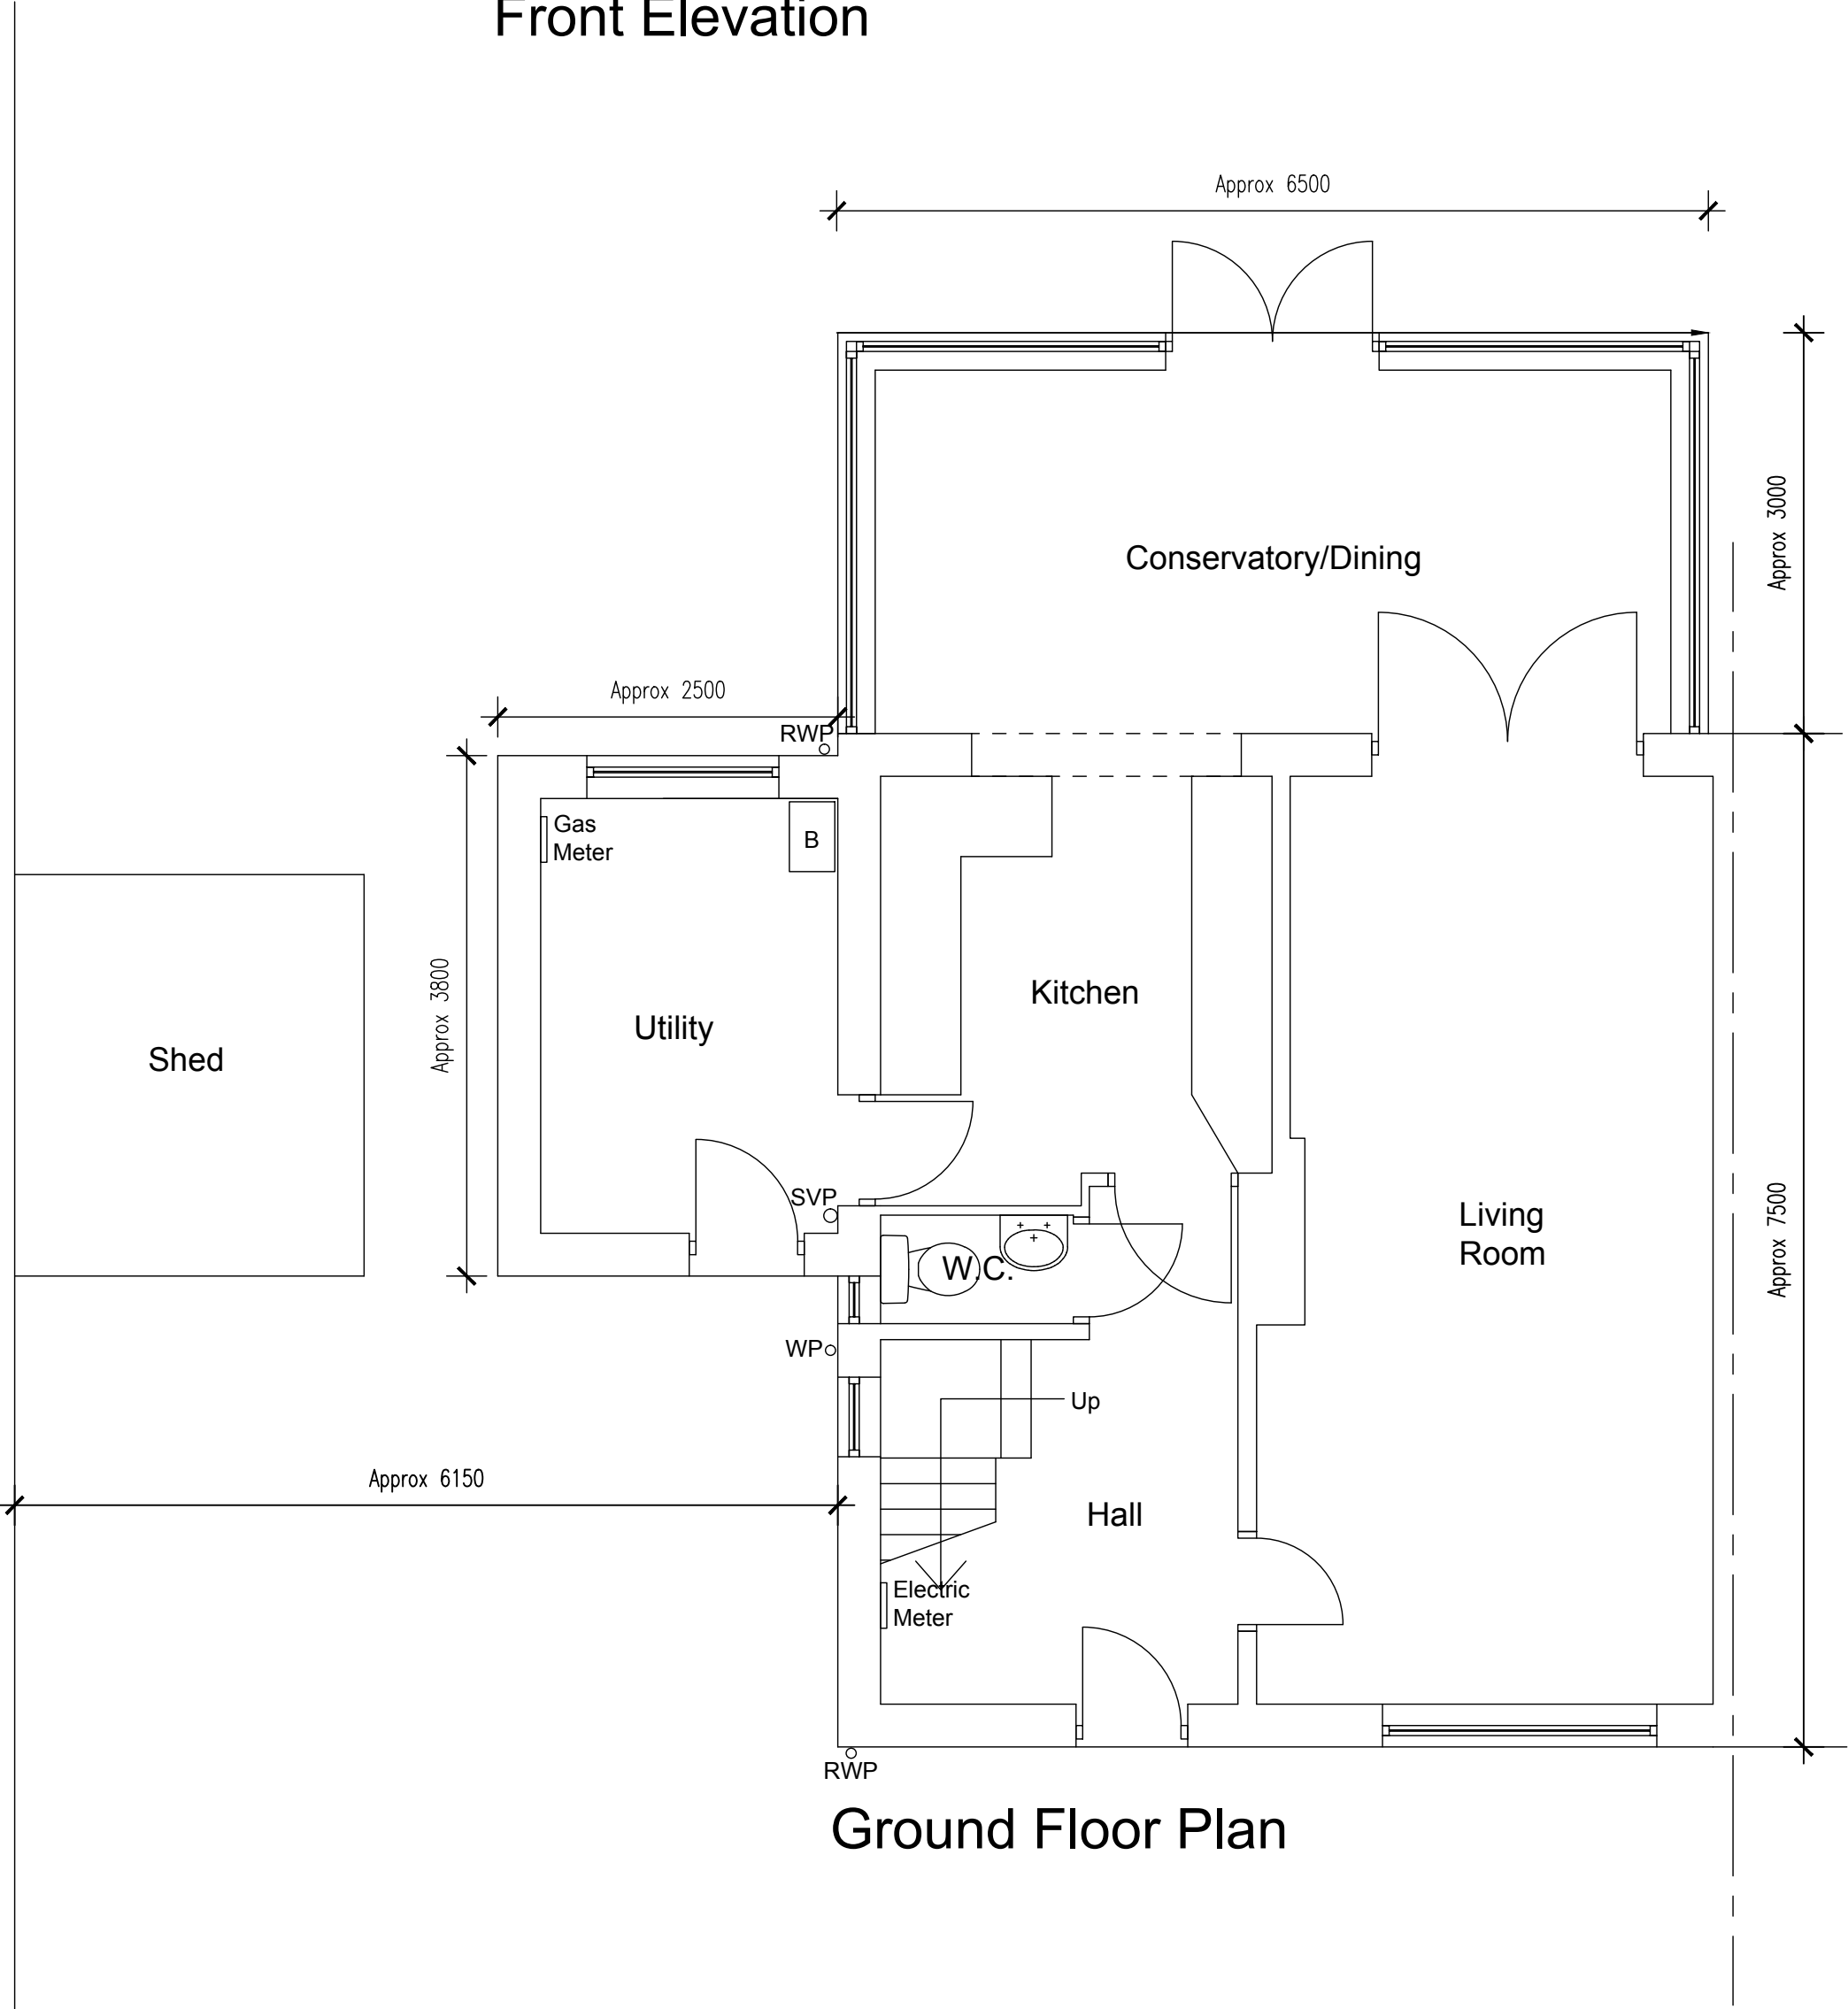


Ground Floor Plan

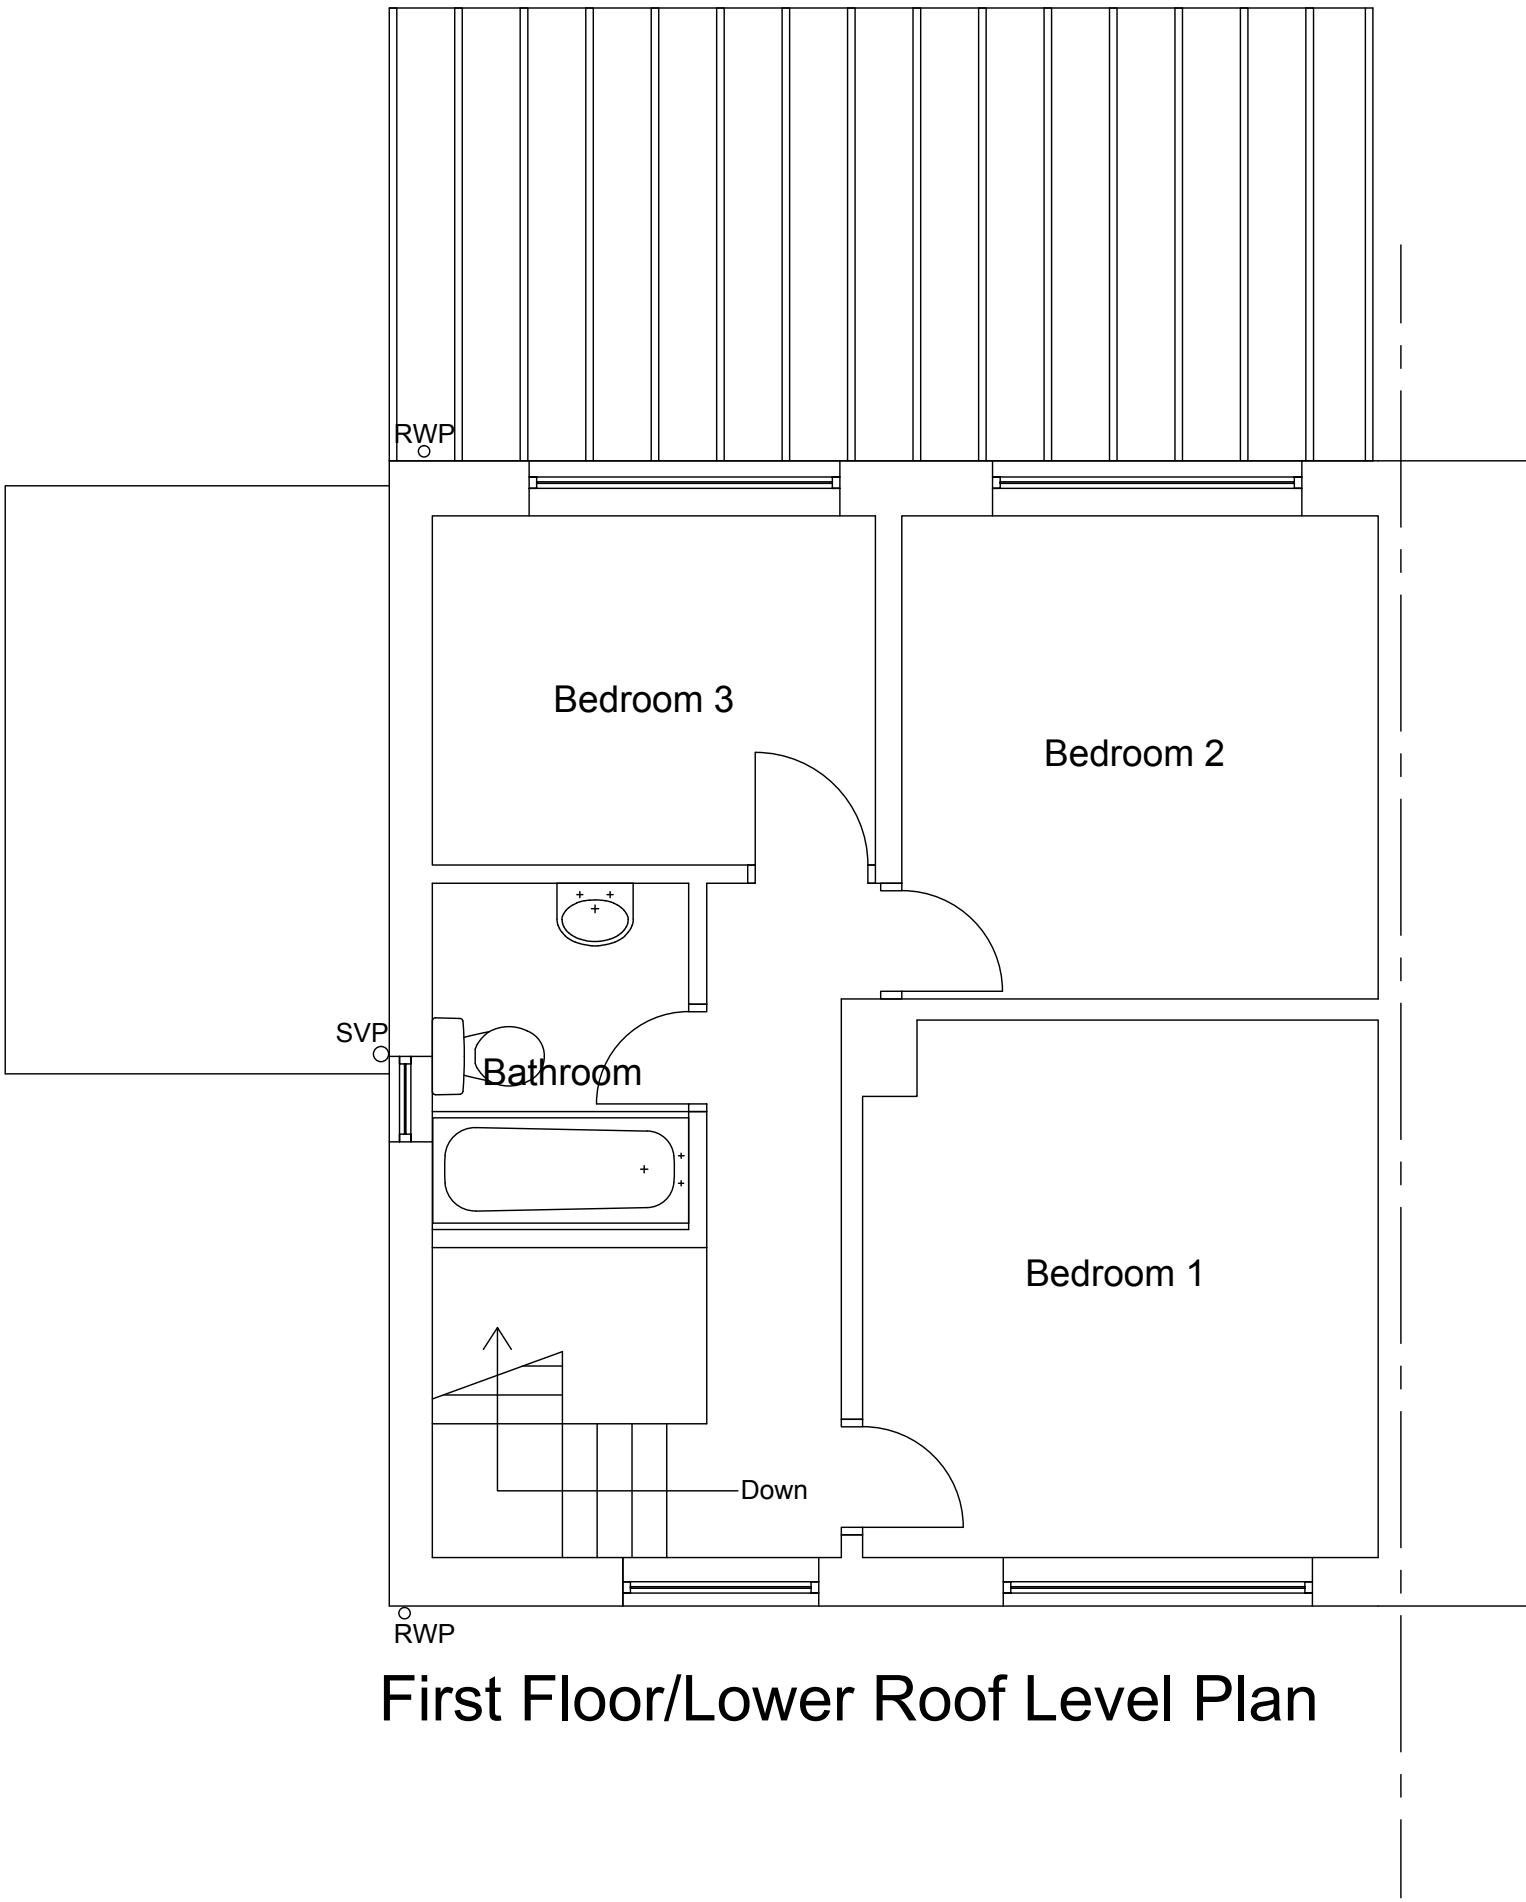

First Floor/Lower Roof Level Plan

 

Higher Roof Level Plan

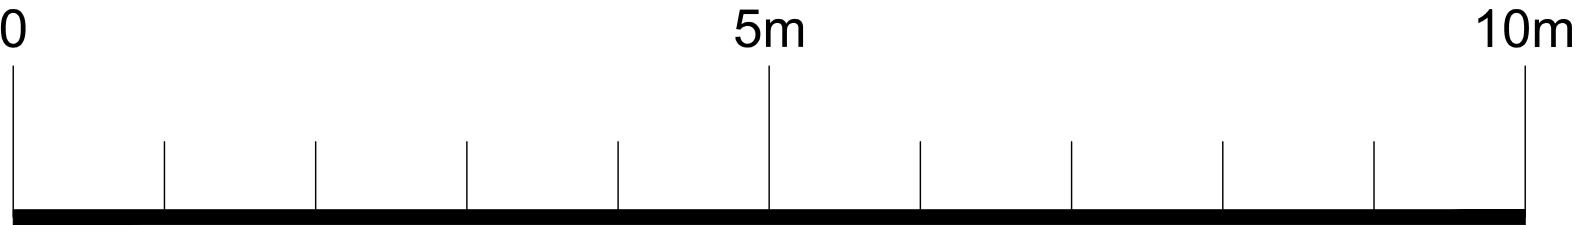

A 15/05/2026 MJ Updates in response to planning
Rev Date Drawn by Comments

Client
Liam Wilson
Project
13 Brookside, Old Langho
2 Storey Side Extension

Drawing
Existing Plans & Elevations
Date April 2026 Drawn by MJ Scales 1:50 @ A1

Job No - Dwg No - Rev
HA26008 - 01 - A



IDC Home
Architecture

5-11 Eagle Street, Accrington, Lancashire, BB5 1LN
T: 01254 232007 E: homearchitecture@email-idc.co.uk