



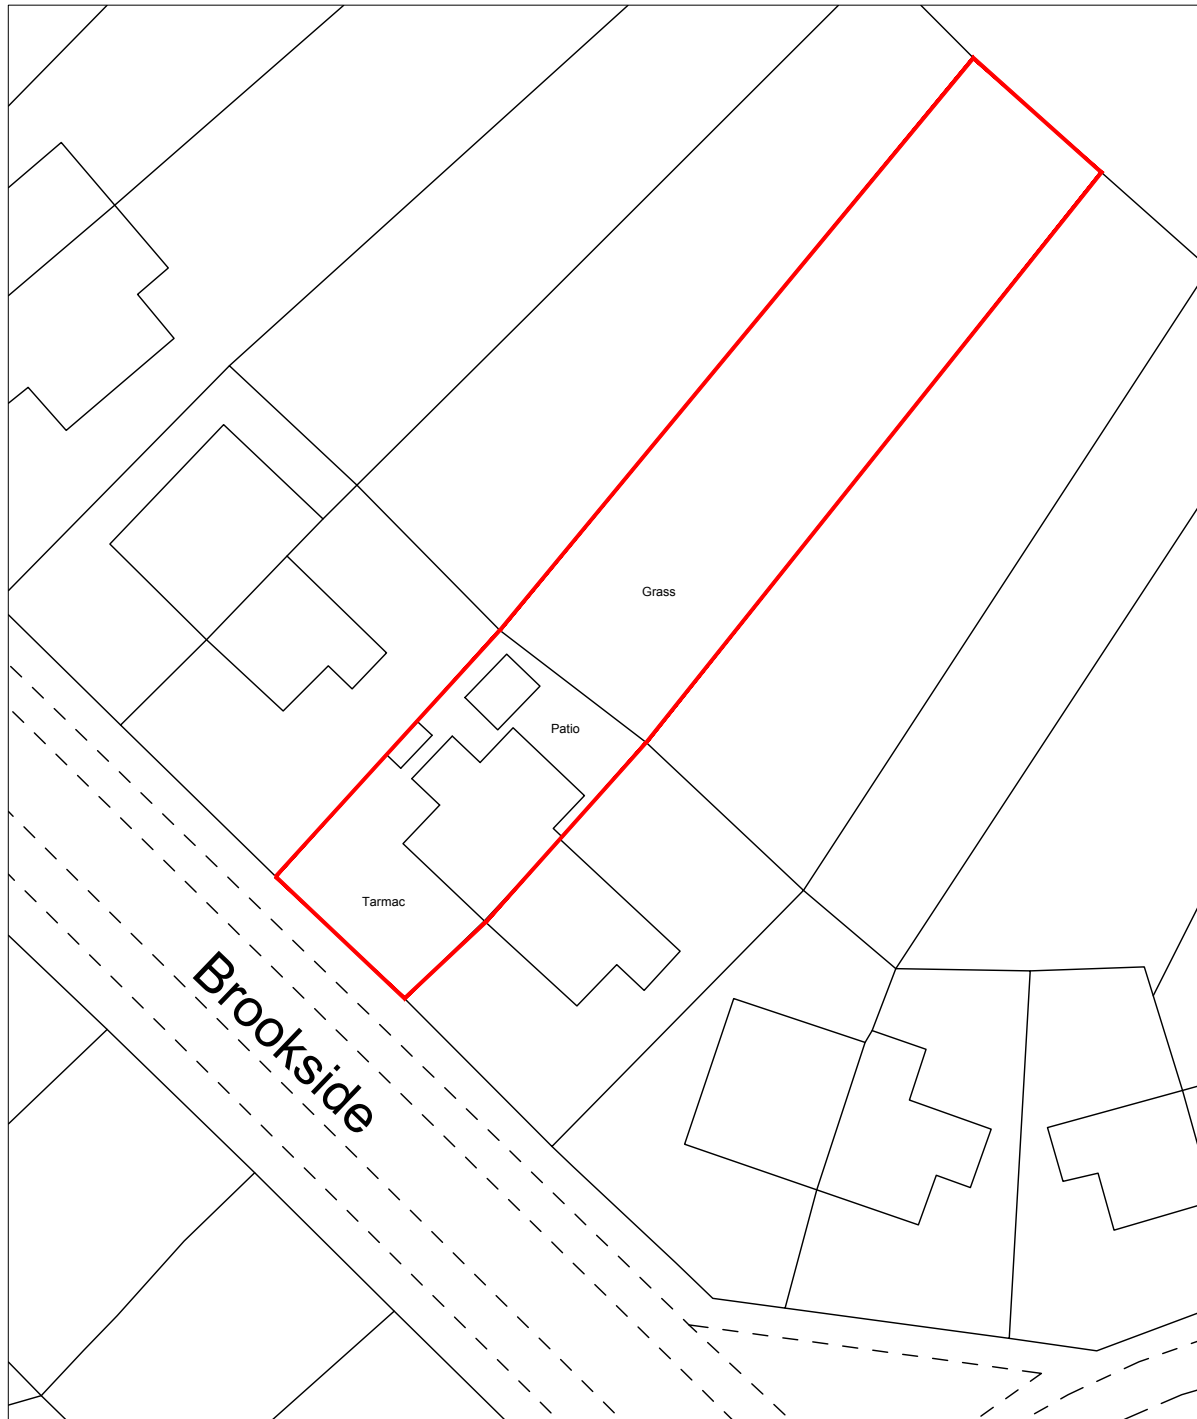

Existing Site Plan

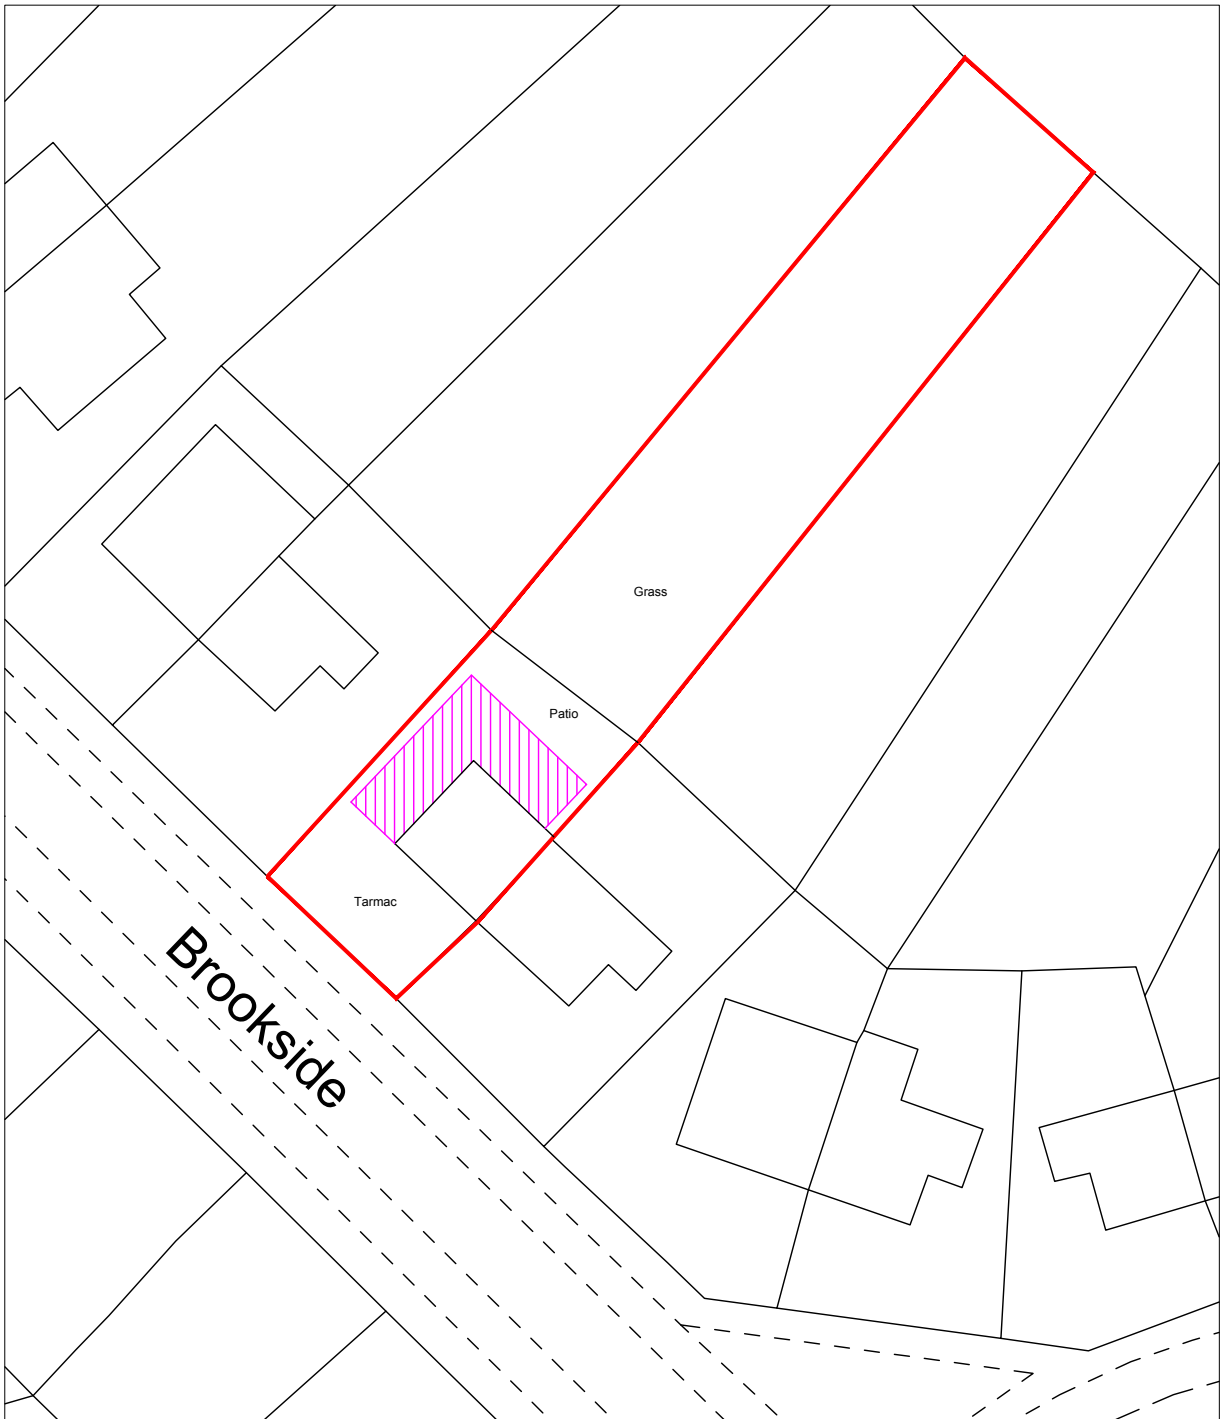

Proposed Site Plan



Notes
This drawing is the property of IDC Home Architecture Ltd and copyright is reserved by them. This drawing is not to be copied or disclosed by or to any unauthorised persons without the prior written consent of IDC Home Architecture Ltd.

Rev	Date	Drawn by	Comments
Client			
Liam Wilson			
Project			
13 Brookside, Old Langho			
2 Storey Side Extension			
Drawing			
Existing and proposed site plans			
Date	Drawn by		Scales
May 2026	MJ		1:500 @ A3
Job No - Dwg No - Rev			
HA26008 - 02			



IDC Home
Architecture

5-11 Eagle Street, Accrington, Lancashire, BB5 1LN
T: 01254 232007 E: homearchitecture@email-idc.co.uk