


NOTES  
THIS DRAWING IS TO BE READ IN CONJUNCTION WITH ALL OTHER DRAWINGS FOR THIS PROJECT.  
ALL LEVELS AND DIMENSIONS ARE TO BE CHECKED ON SITE BY THE CONTRACTOR, PRIOR TO  
PLACING ORDERS OR COMMENCING ANY OF THE RELEVANT WORKS.  
ALL DIMENSIONS ARE IN MILLIMETRES UNLESS STATED OTHERWISE.  
ANY DISCREPANCIES BETWEEN THE INFORMATION SHOWN ON THE PLAN AND THAT FOUND ON  
SITE ARE TO BE REPORTED TO THE DESIGNER IMMEDIATELY.

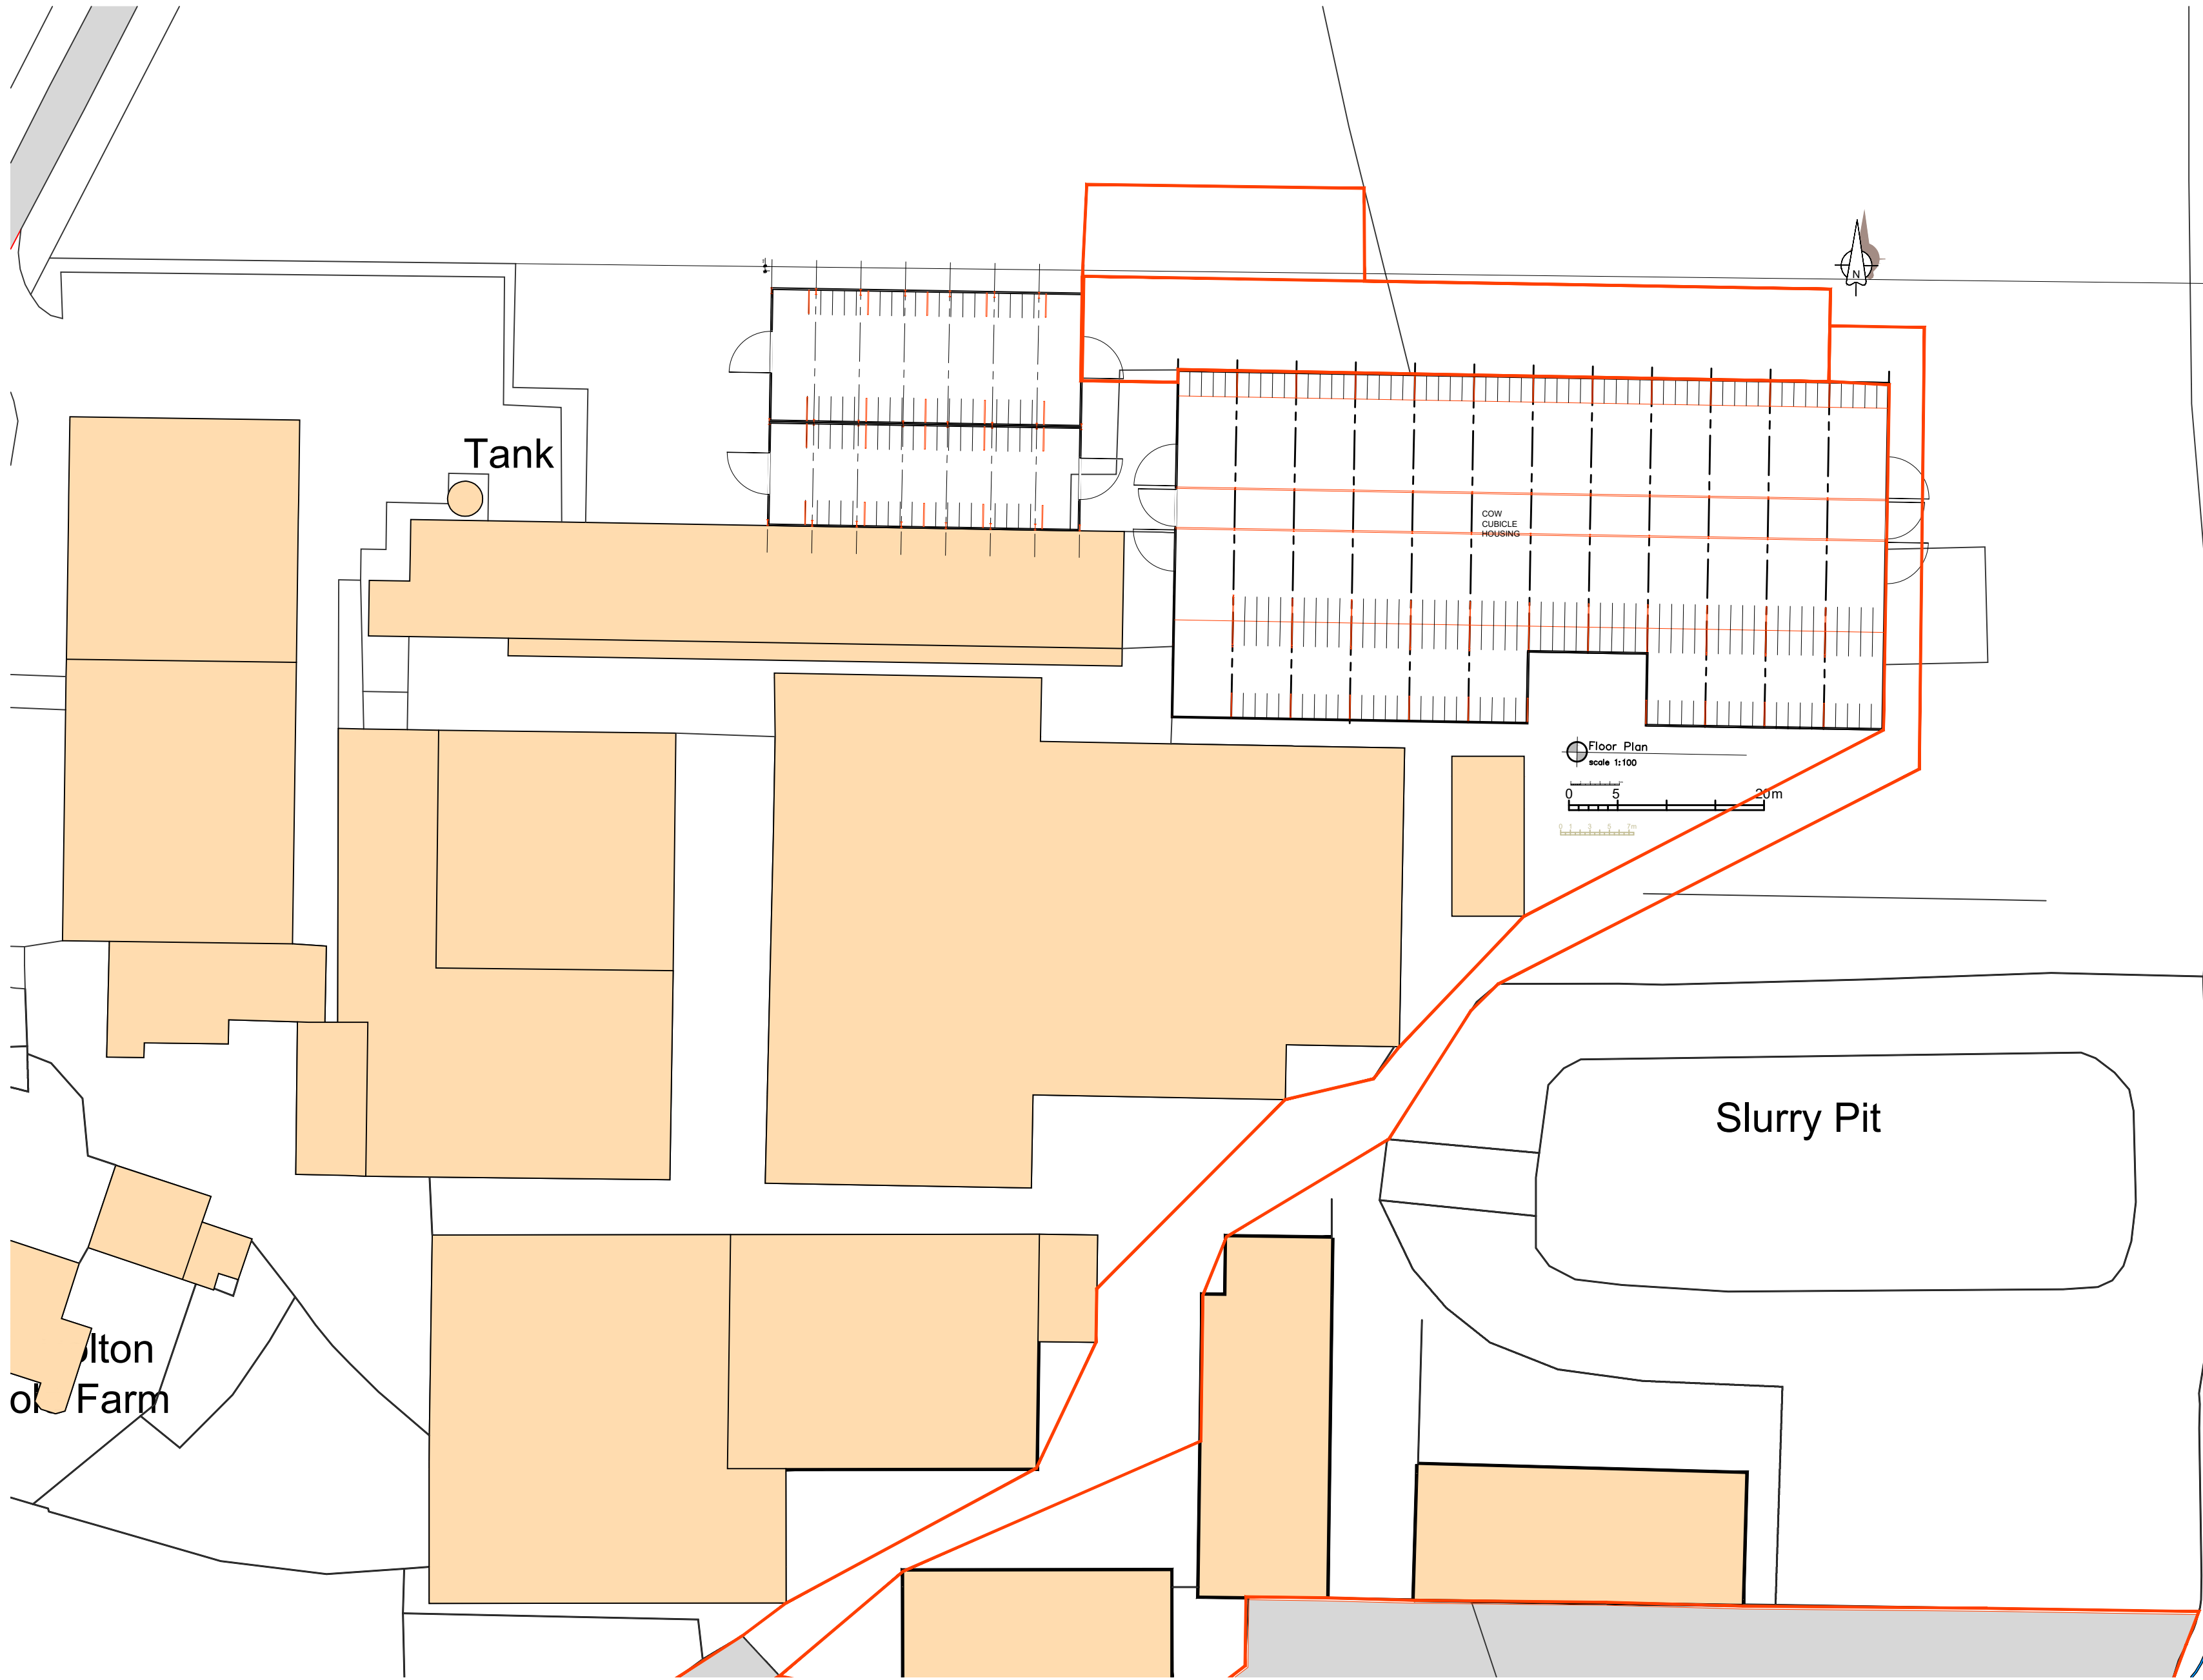

Issues

A 02.07.26 Red edge added to adopted highway

| Rev | Date | Description |
|-----|------|-------------|
|-----|------|-------------|

**A.L.H. Design Services**  
Barley Cottage, Brewery Street, Longridge, Lancs  
PR3 3NB, Tel & Fax : (01772) 785719

**Client**  
Mr S Forshaw,  
Bolton Fold Farm,  
Alston Lane, Alston,  
Longridge,  
Nr Preston, Lancs, PR3 3BN

**Job/Scheme Title**

ERECTION OF ADDITIONAL  
LEAN-TO CALFING SHED

**Drawing Title**

EXISTING SITE PLAN

| Job/Scheme Number | Drawing Number |
|-------------------|----------------|
|-------------------|----------------|

0 7 9 5 / 9 3 Drawing No 0 2 A

| Scale | Date | Drawn | Checked |
|-------|------|-------|---------|
|-------|------|-------|---------|

1 / 500 Mar 26 a.t.l-h.