




NOTES  
 THIS DRAWING IS TO BE READ IN CONJUNCTION WITH ALL OTHER DRAWINGS FOR THIS PROJECT.  
 ALL WORK AND MATERIALS ARE TO BE CHECKED ON SITE BY THE CONTRACTOR, PRIOR TO  
 PLACING, LOCATING OR COMMENCING ANY OF THE WORKING PARTS.  
 ALL DIMENSIONS ARE IN METRES UNLESS OTHERWISE STATED.  
 ALL WORK IS TO BE ACCORDING TO THE REQUIREMENTS OF THE PLAN AND THAT FOUND ON  
 THE SITE TO BE REFERRED TO THE RELEVANT PARTS OF THE PLAN AND THAT FOUND ON

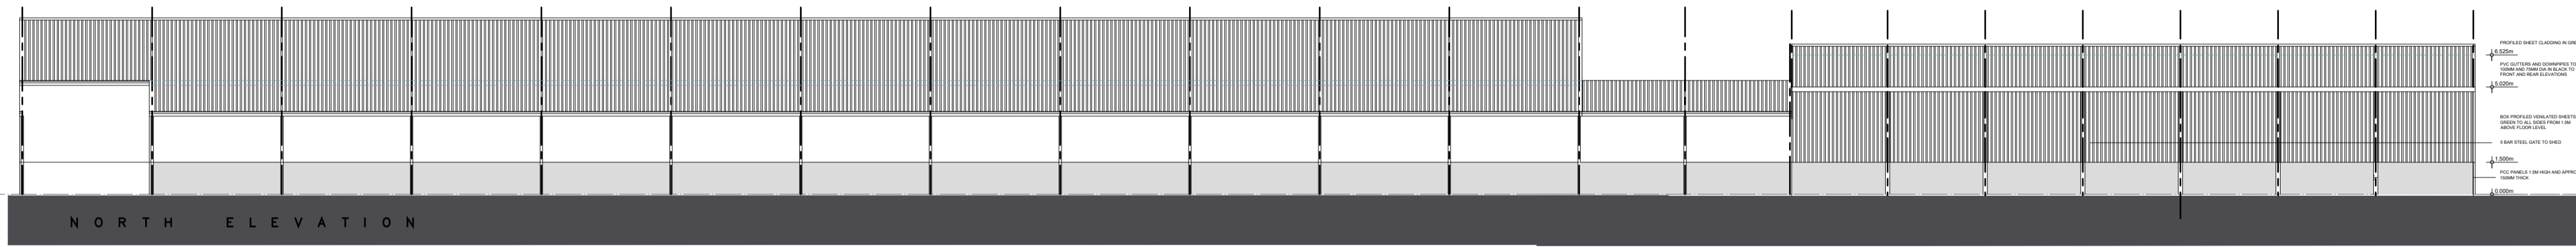

NORTH ELEVATION

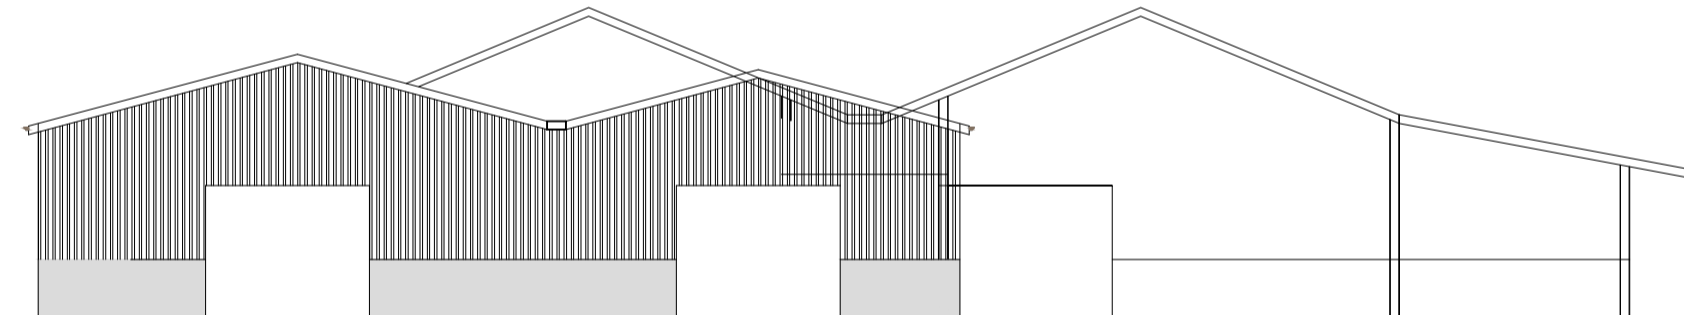

WEST ELEVATION

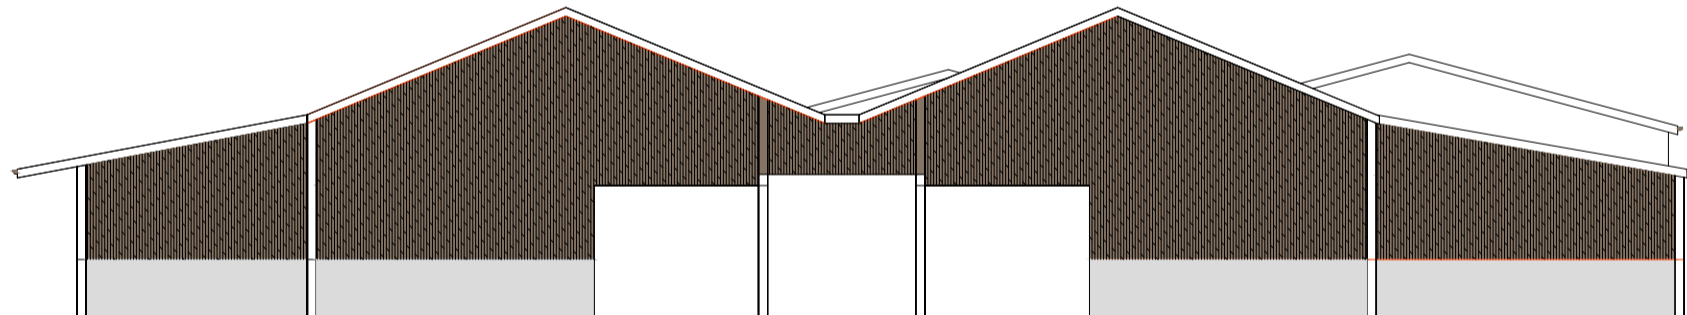

EAST ELEVATION

Rev.	Date	Description

**A.L.H. Design Services**  
 Barley Cottage, Brewery Street, Longridge, Lancs  
 PR3 3NB, Tel & Fax: (01772) 762719

**Client**  
 Mr S Forshaw,  
 Bolton Fold Farm,  
 Alston Lane, Alston,  
 Longridge,  
 Nr Preston, Lancs, PR3 3BN

**Job/Scheme Title**  
 ERECTION OF ADDITIONAL  
 LEAN-TO CALFING SHED

**Drawing Title**  
 PROPOSED ELEVATIONS

Job/Scheme Number	Drawing Number		
0795/93	Drawing No 16		
Scale	Date	Drawn	Checked
1:200	Mar 26	a.t.l-h.	