


NOTES  
 THIS DRAWING IS TO BE READ IN CONJUNCTION WITH ALL OTHER DRAWINGS FOR THIS PROJECT.  
 ALL LEVELS AND DIMENSIONS ARE TO BE CHECKED ON SITE BY THE CONTRACTOR, PRIOR TO  
 PLACING ORDERS OR COMMENCING ANY OF THE RELEVANT WORKS.  
 ALL DIMENSIONS ARE IN METRES UNLESS STATED OTHERWISE.  
 ANY DISCREPANCIES BETWEEN THE INFORMATION SHOWN ON THE PLAN AND THAT FOUND ON  
 SITE ARE TO BE REPORTED TO THE DESIGNER IMMEDIATELY.

Floor Plan  
 scale 1:250  
 0 5 20m

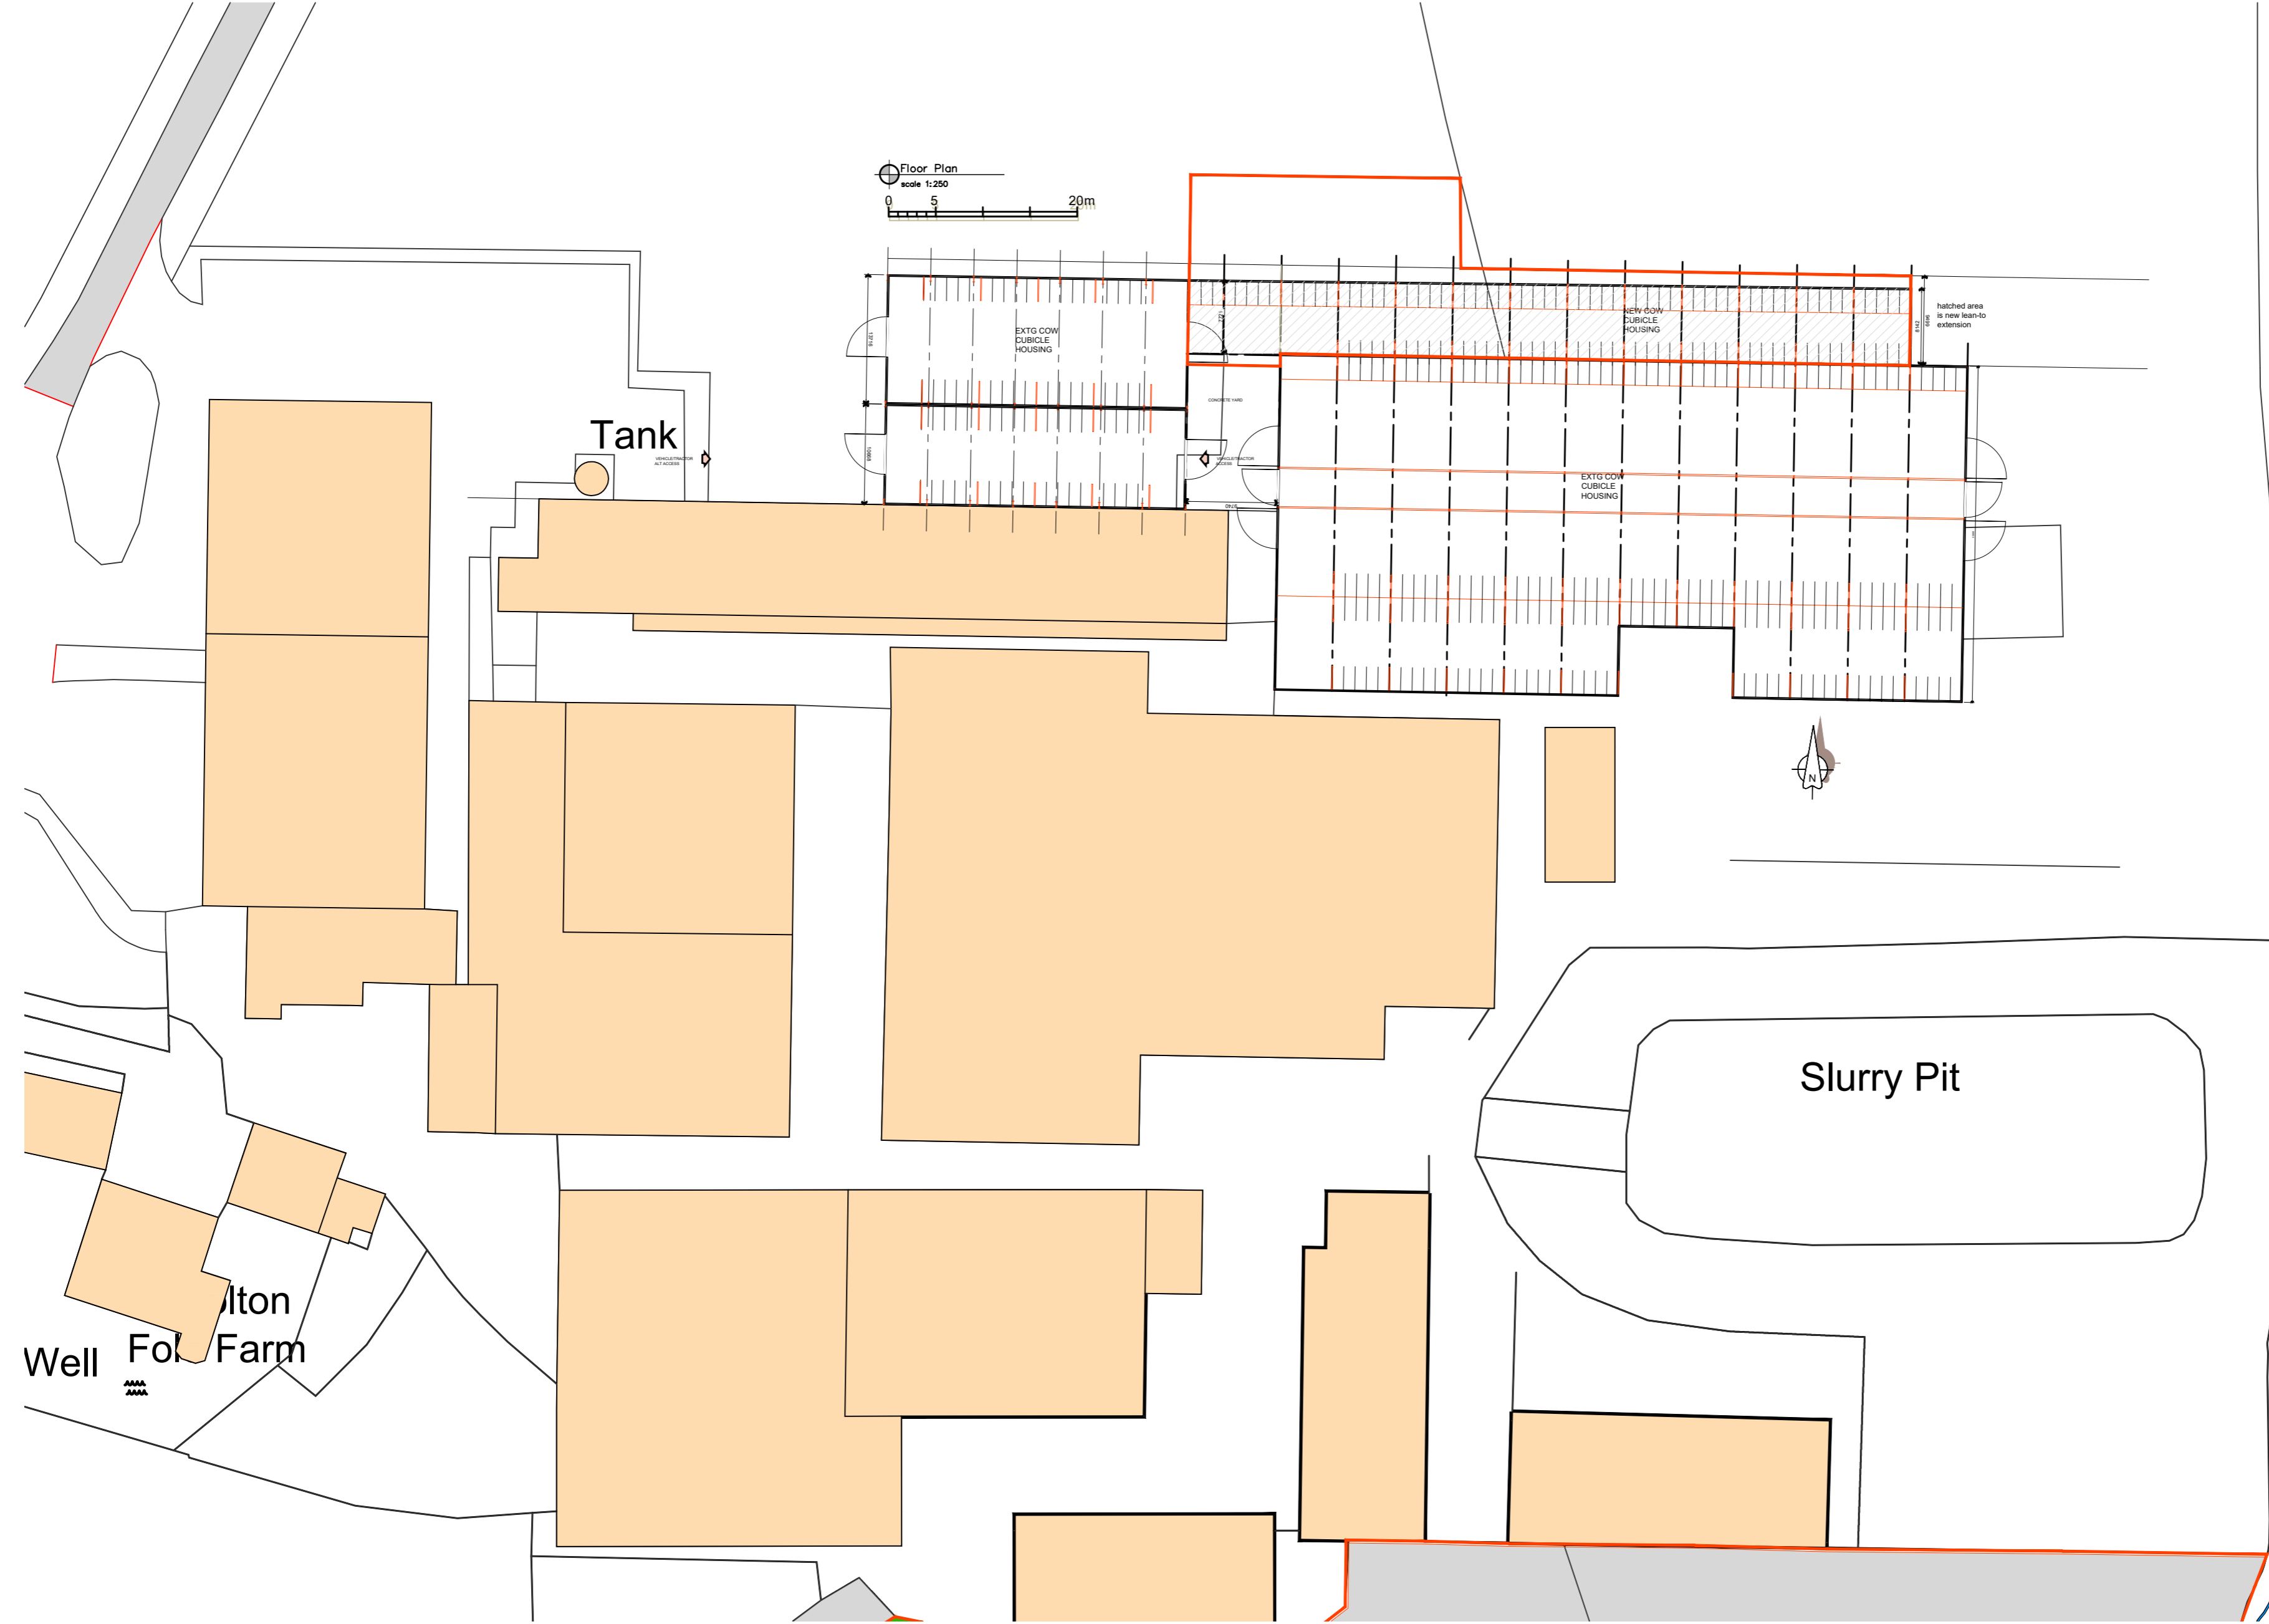

Issues

Rev.	Date	Description
<b>A.L.H. Design Services</b> Barley Cottage, Brewery Street, Longridge, Lancs PR3 3NB, Tel & Fax : (01772) 785719		

**Client**  
 Mr S Forshaw,  
 Bolton Fold Farm,  
 Alston Lane, Alston,  
 Longridge,  
 Nr Preston, Lancs, PR3 3BN

**Job/Scheme Title**  
 ERECTION OF ADDITIONAL  
 LEAN-TO CALFING SHED

**Drawing Title**  
 PROPOSED SITE PLAN

Job/Scheme Number	Drawing Number
0795/93	Drawing No 08

Scale	Date	Drawn	Checked
1 / 500	Mar 26	a.t.l-h.	

Well Fold Farm  
 Alton Farm