



lean-to extension
06825


NOTES
THIS DRAWING IS TO BE READ IN CONJUNCTION WITH ALL OTHER DRAWINGS FOR THIS PROJECT.
ALL WORK AND MATERIALS ARE TO BE INSTALLED AND SET TO THE CONTRACTOR, PRIOR TO
PLACING ORDER OR COMMENCING ANY OF THE WORK OF THIS DRAWING.
AN OVERLAY OF ALL RELEVANT DRAUGHTING INFORMATION
AND SPEC TO BE REFERRED TO, THE RELEVANT PARTS OF THE PLAN AND THAT FOUND ON

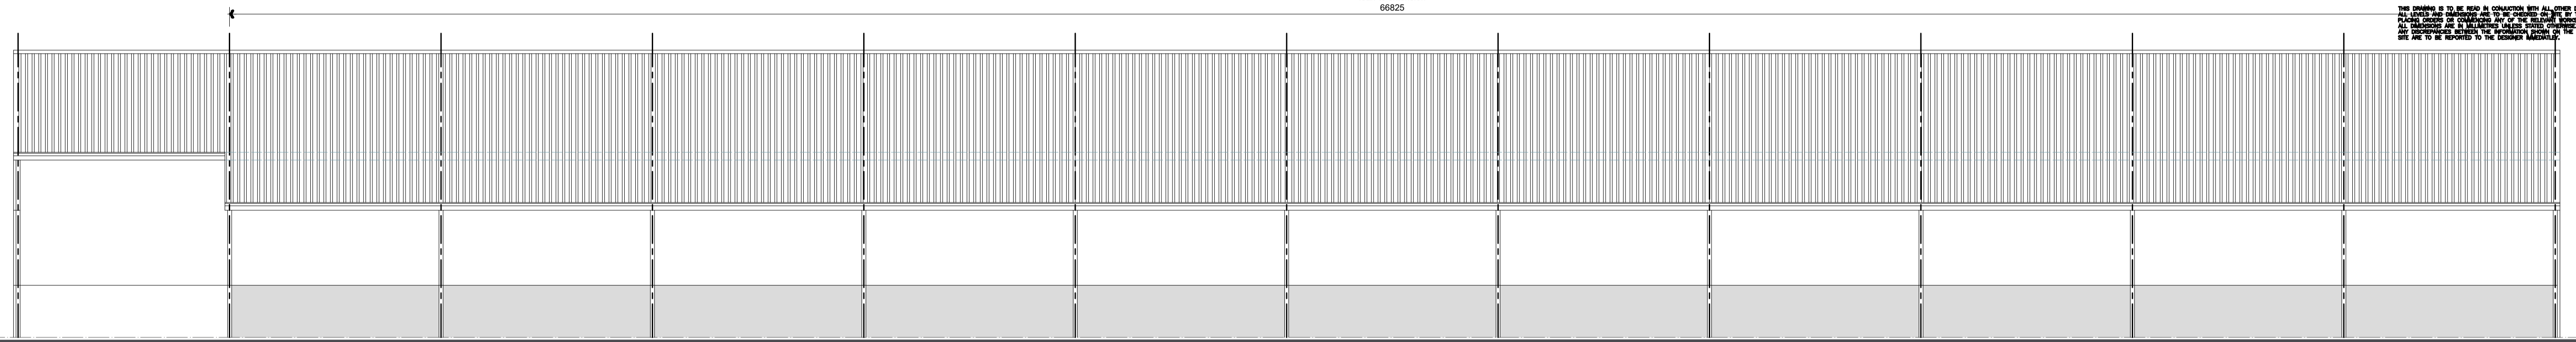

NORTH ELEVATION

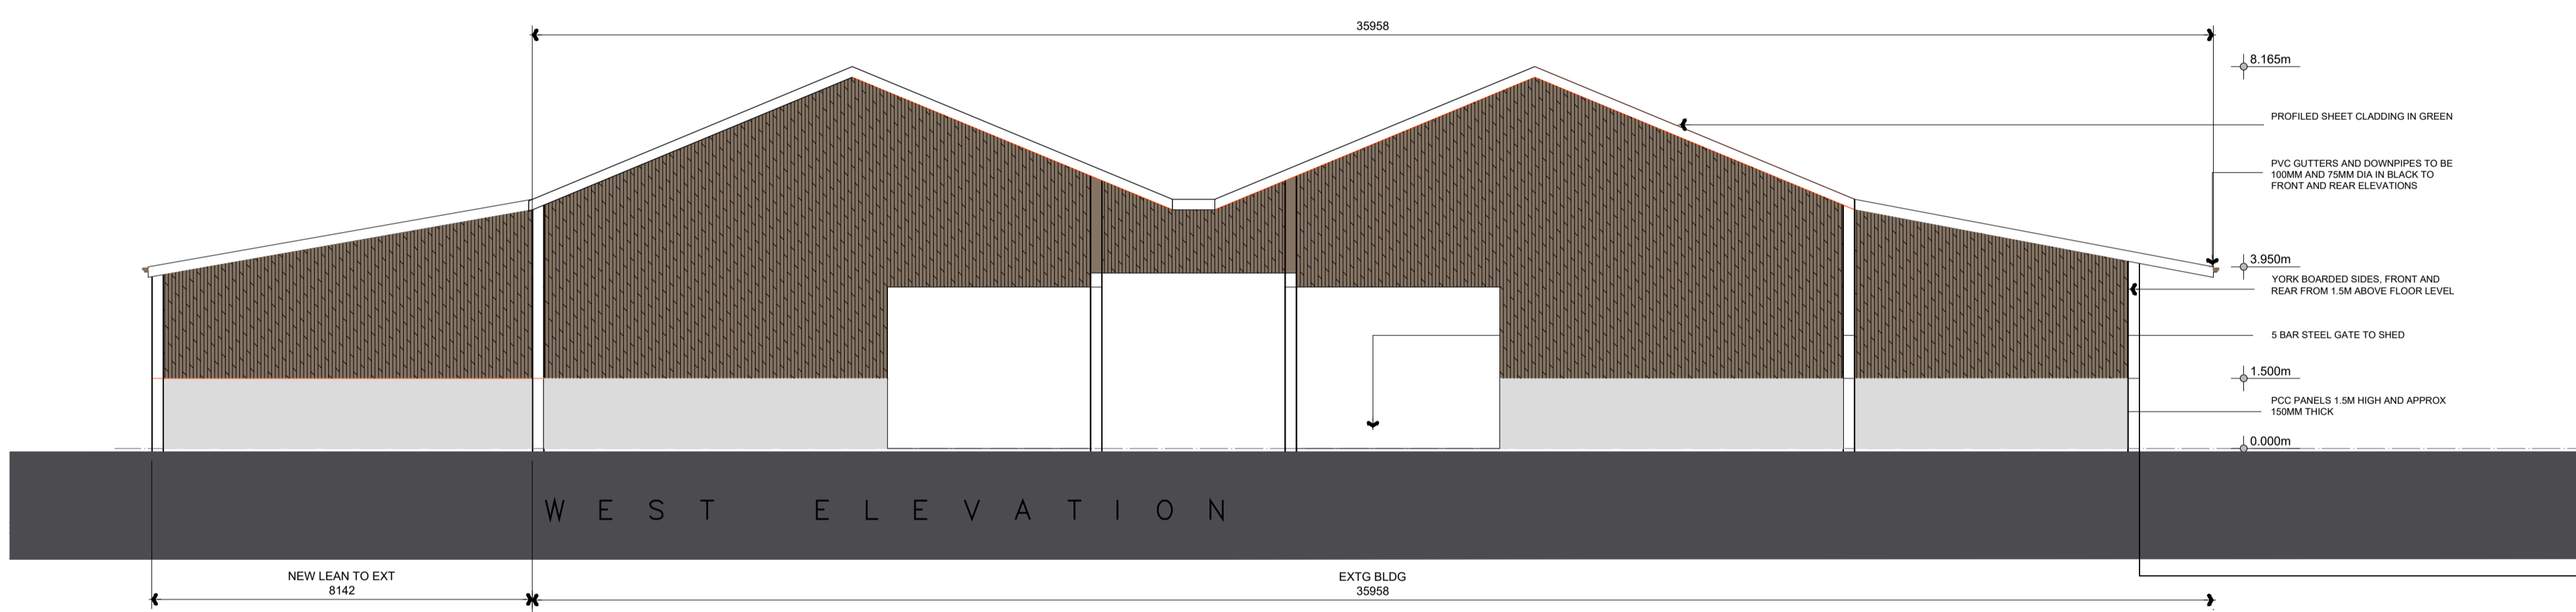

WEST ELEVATION

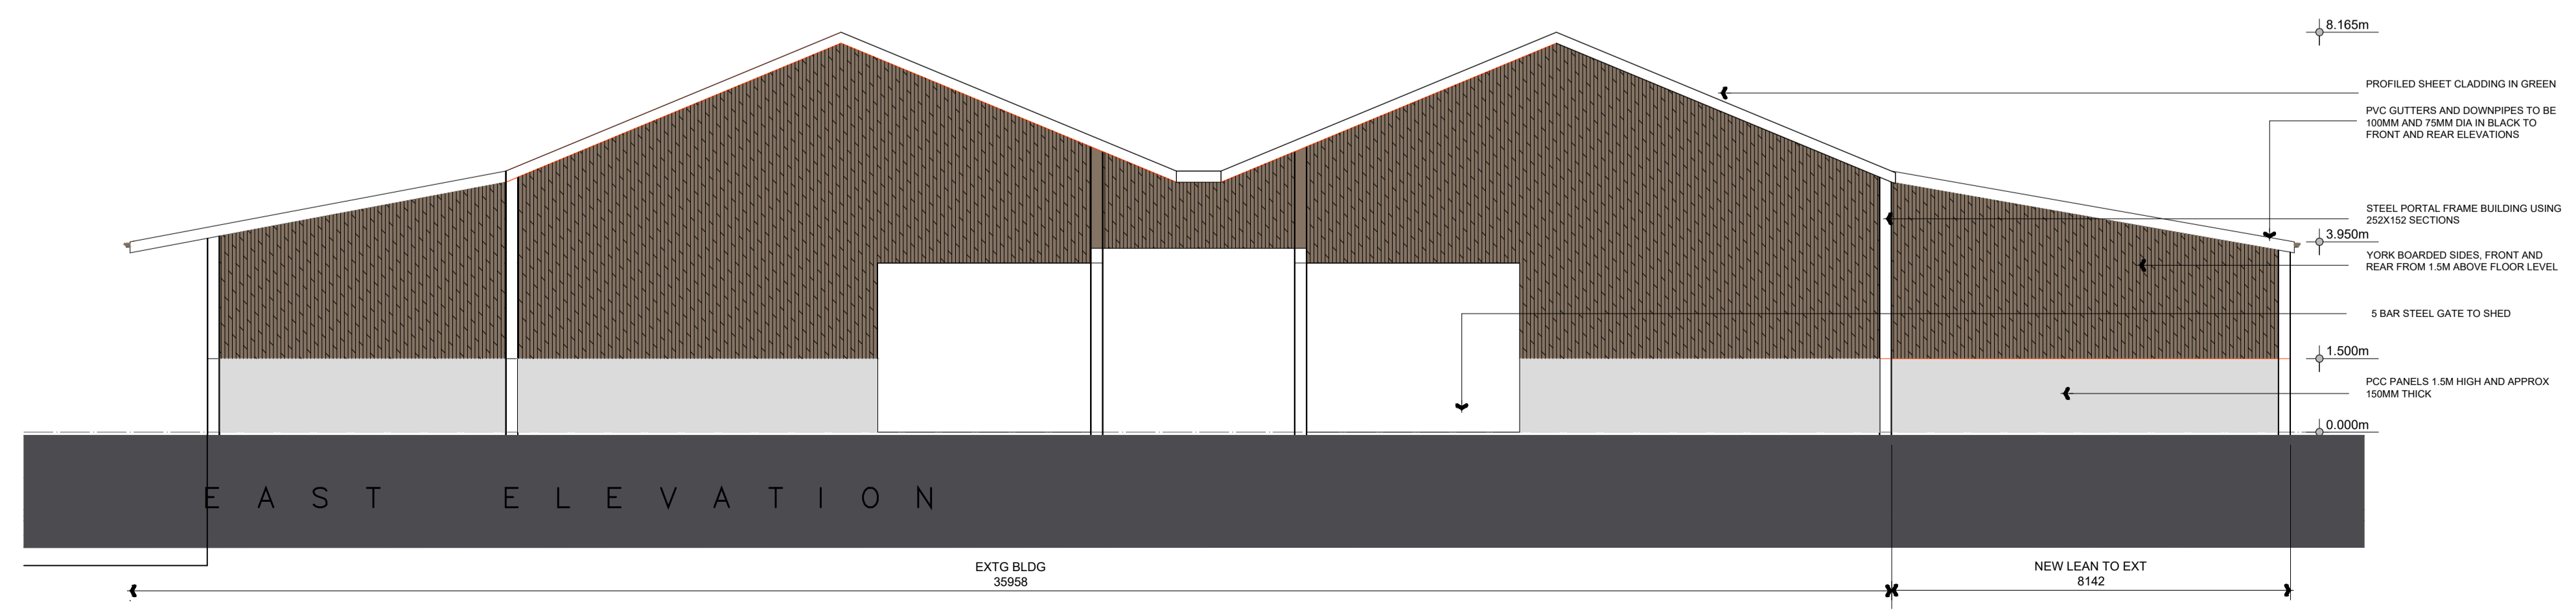

EAST ELEVATION

Rev. Date Description
A.L.H. Design Services
Barley Cottage, Brewery Street, Longridge, Lancs
PR3 3NB, Tel & Fax: (01772) 762719

Client
Mr S Forshaw,
Bolton Fold Farm,
Alston Lane, Alston,
Longridge,
Nr Preston, Lancs, PR3 3BN

Job/Scheme Title
ERECTION OF ADDITIONAL
LEAN-TO CALFING SHED

Drawing Title
PROPOSED ELEVATIONS

Job/Scheme Number	Drawing Number		
0795/93	Drawing No 15		
Scale	Date	Drawn	Checked
1:100	Mar 26	a.t.l-h.	