


This drawing is the property of Crawford & Company and must not be produced in whole or in part without the prior permission of Crawford & Company. Do not scale from this drawing. All dimensions are to be verified on site and any discrepancies reported back to the issuer immediately. Unless otherwise specified, all dimensions are stated in millimetres.

Notes

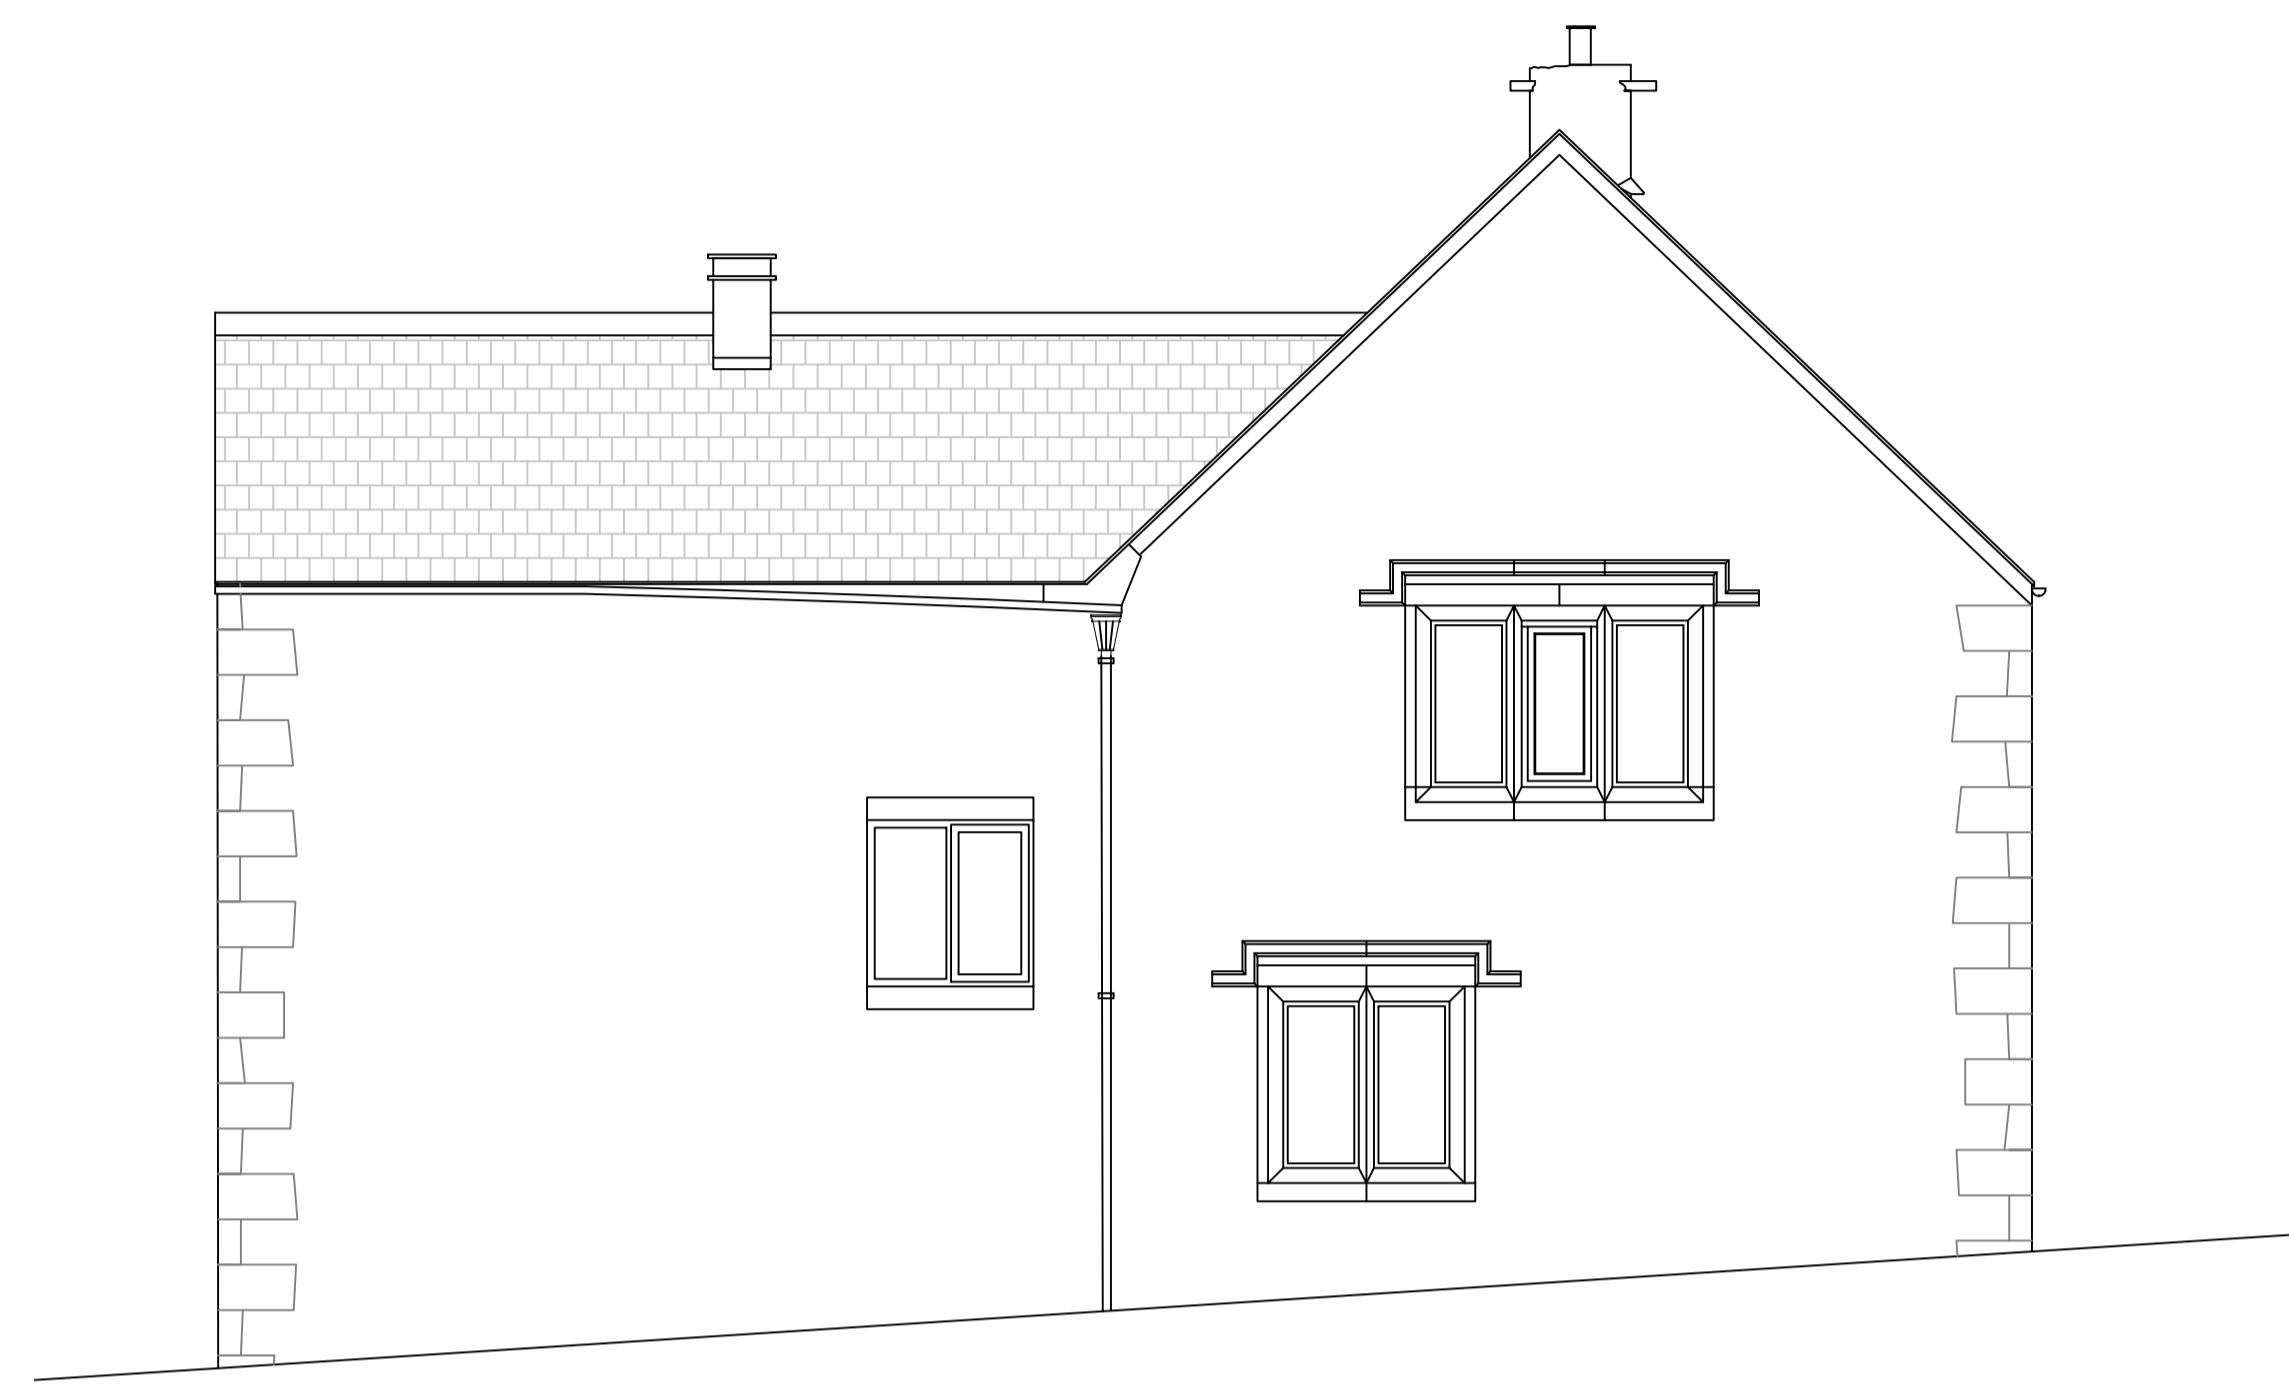


Existing Front Elevation  
1:50



Existing Side Elevation  
1:50



Existing Rear Elevation  
1:50

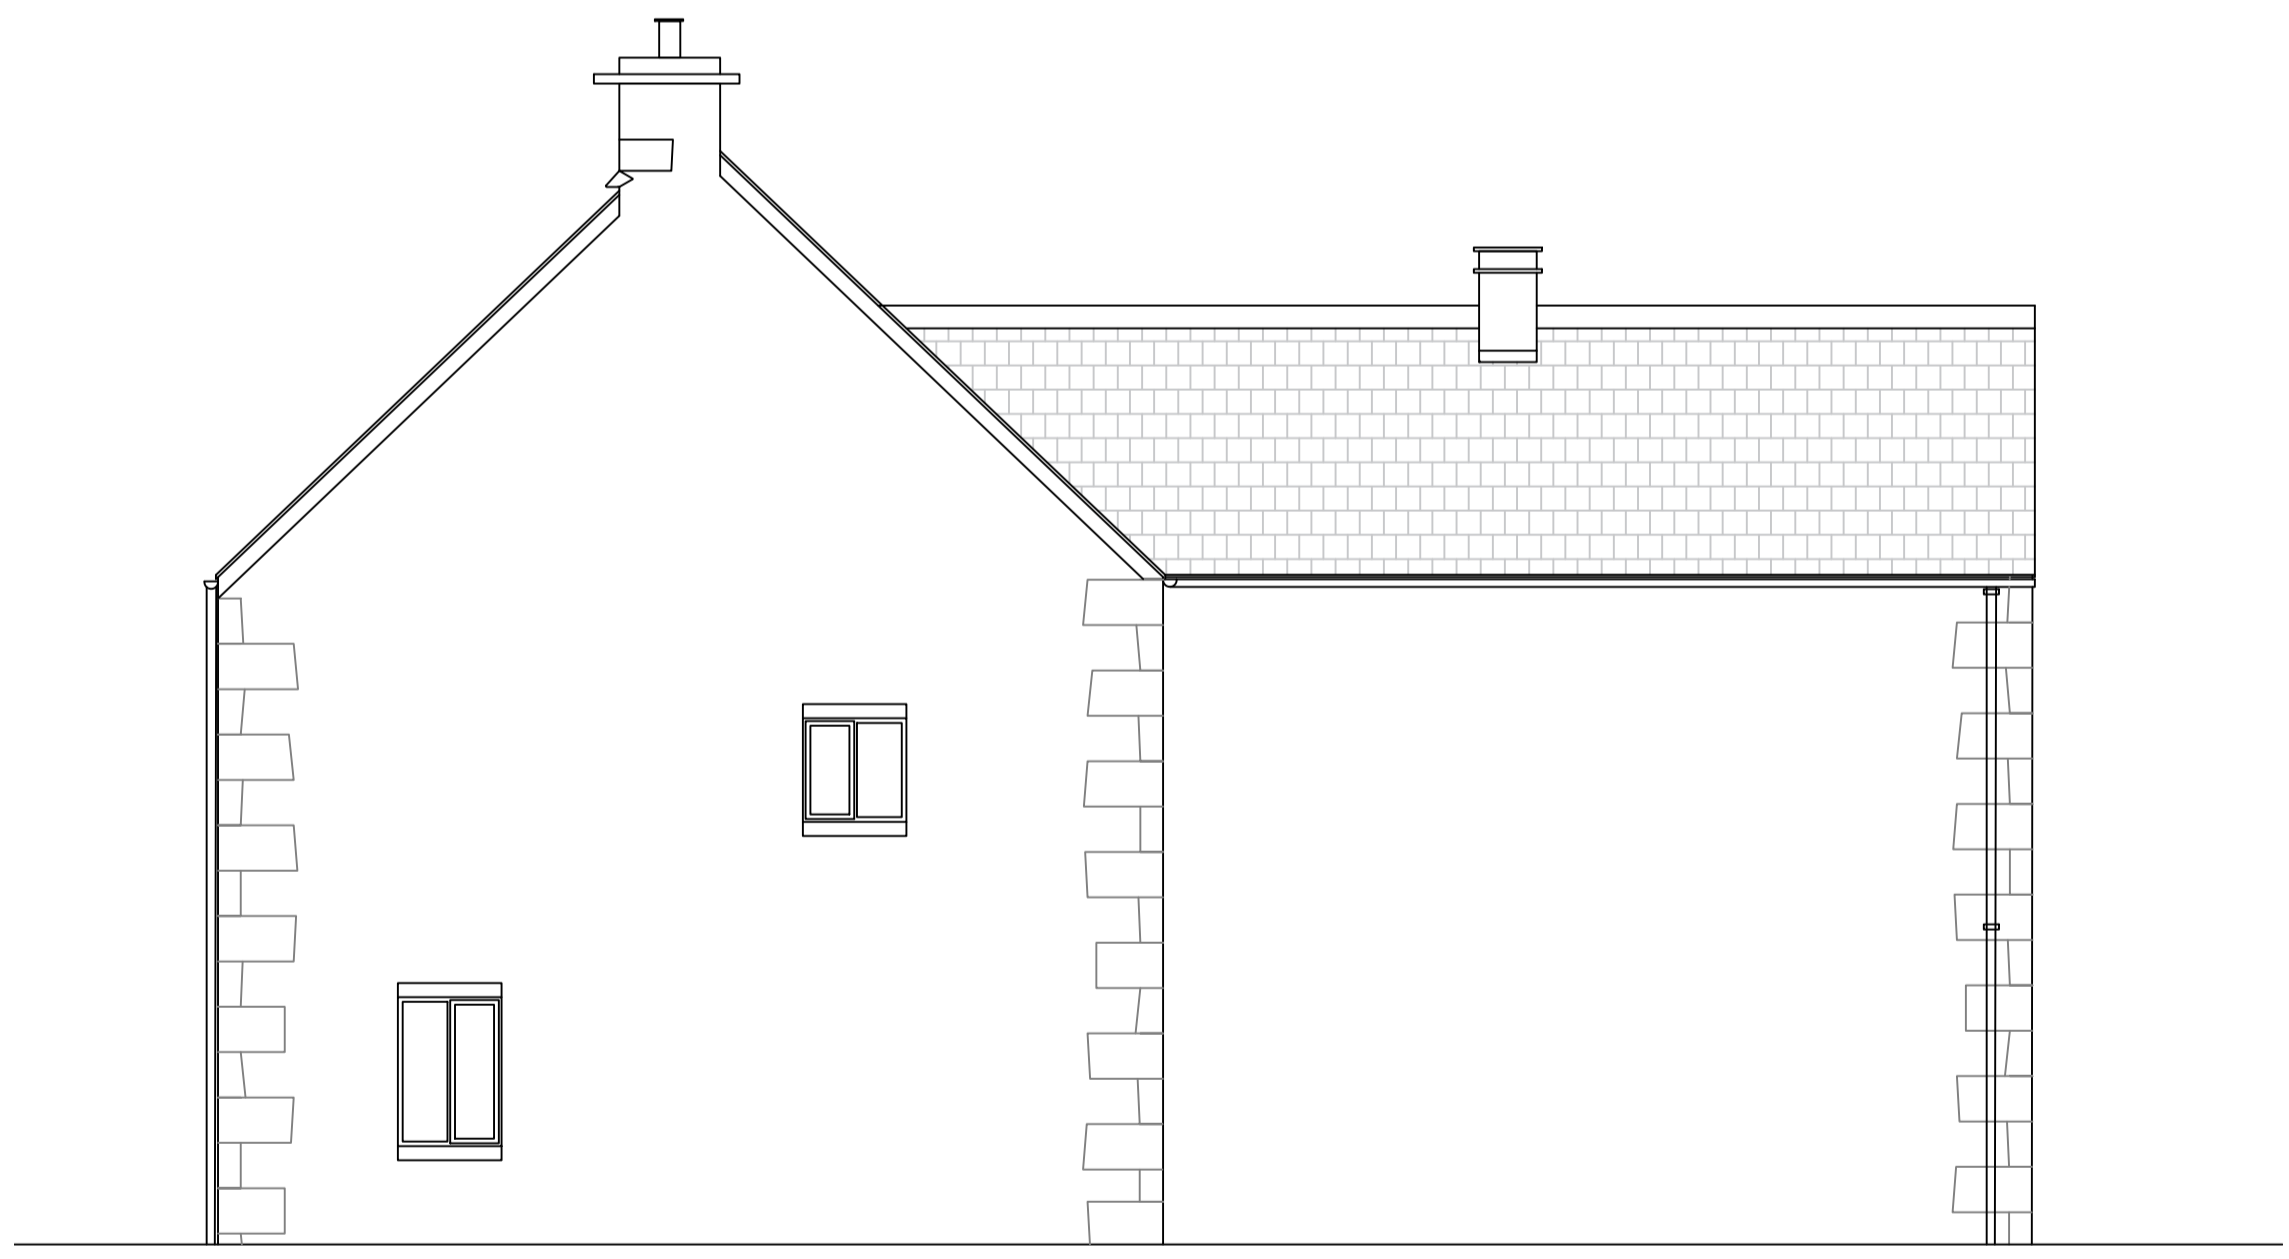

Existing Side Elevation  
1:50



Rev	Date	Drawn	Designed	Checked
-----	------	-------	----------	---------

Drawing Status: LISTED BUILDING CONSENT

Project Title: Lower Dutton Cottage

Project Location: Lower Dutton Cottage  
Ribchester  
PR3 3XX

Drawing Title: Existing Elevations

Client: Anthony Catterall & Elaine Hurn

Originator

Crawford Building Consultancy  
Eleven Brindley Place, 2 Brunswick Square, Birmingham, B1 2LP  
tel: 0121 200 3600  
email: callum.winstone@crawco.co.uk www.crawco.com

Project No	1936473	Division	Design	Scale at A1	1:50
Date	30.04.26	Drawn	CW	Designed	-
Checked	-	Checked	-	Checked	-
Drawing number	PL-002	Revision	-	Revision	-