



ORIGINAL SITE PLAN

12 FAIRSNAPPE AVENUE - LONGRIDGE - PRESTON - PR3 3TL

 


Scale 1:200

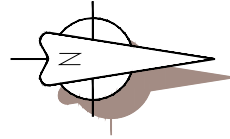

23A	27
-----	----

29	33
----	----

FAIRSNAPPE AVENUE

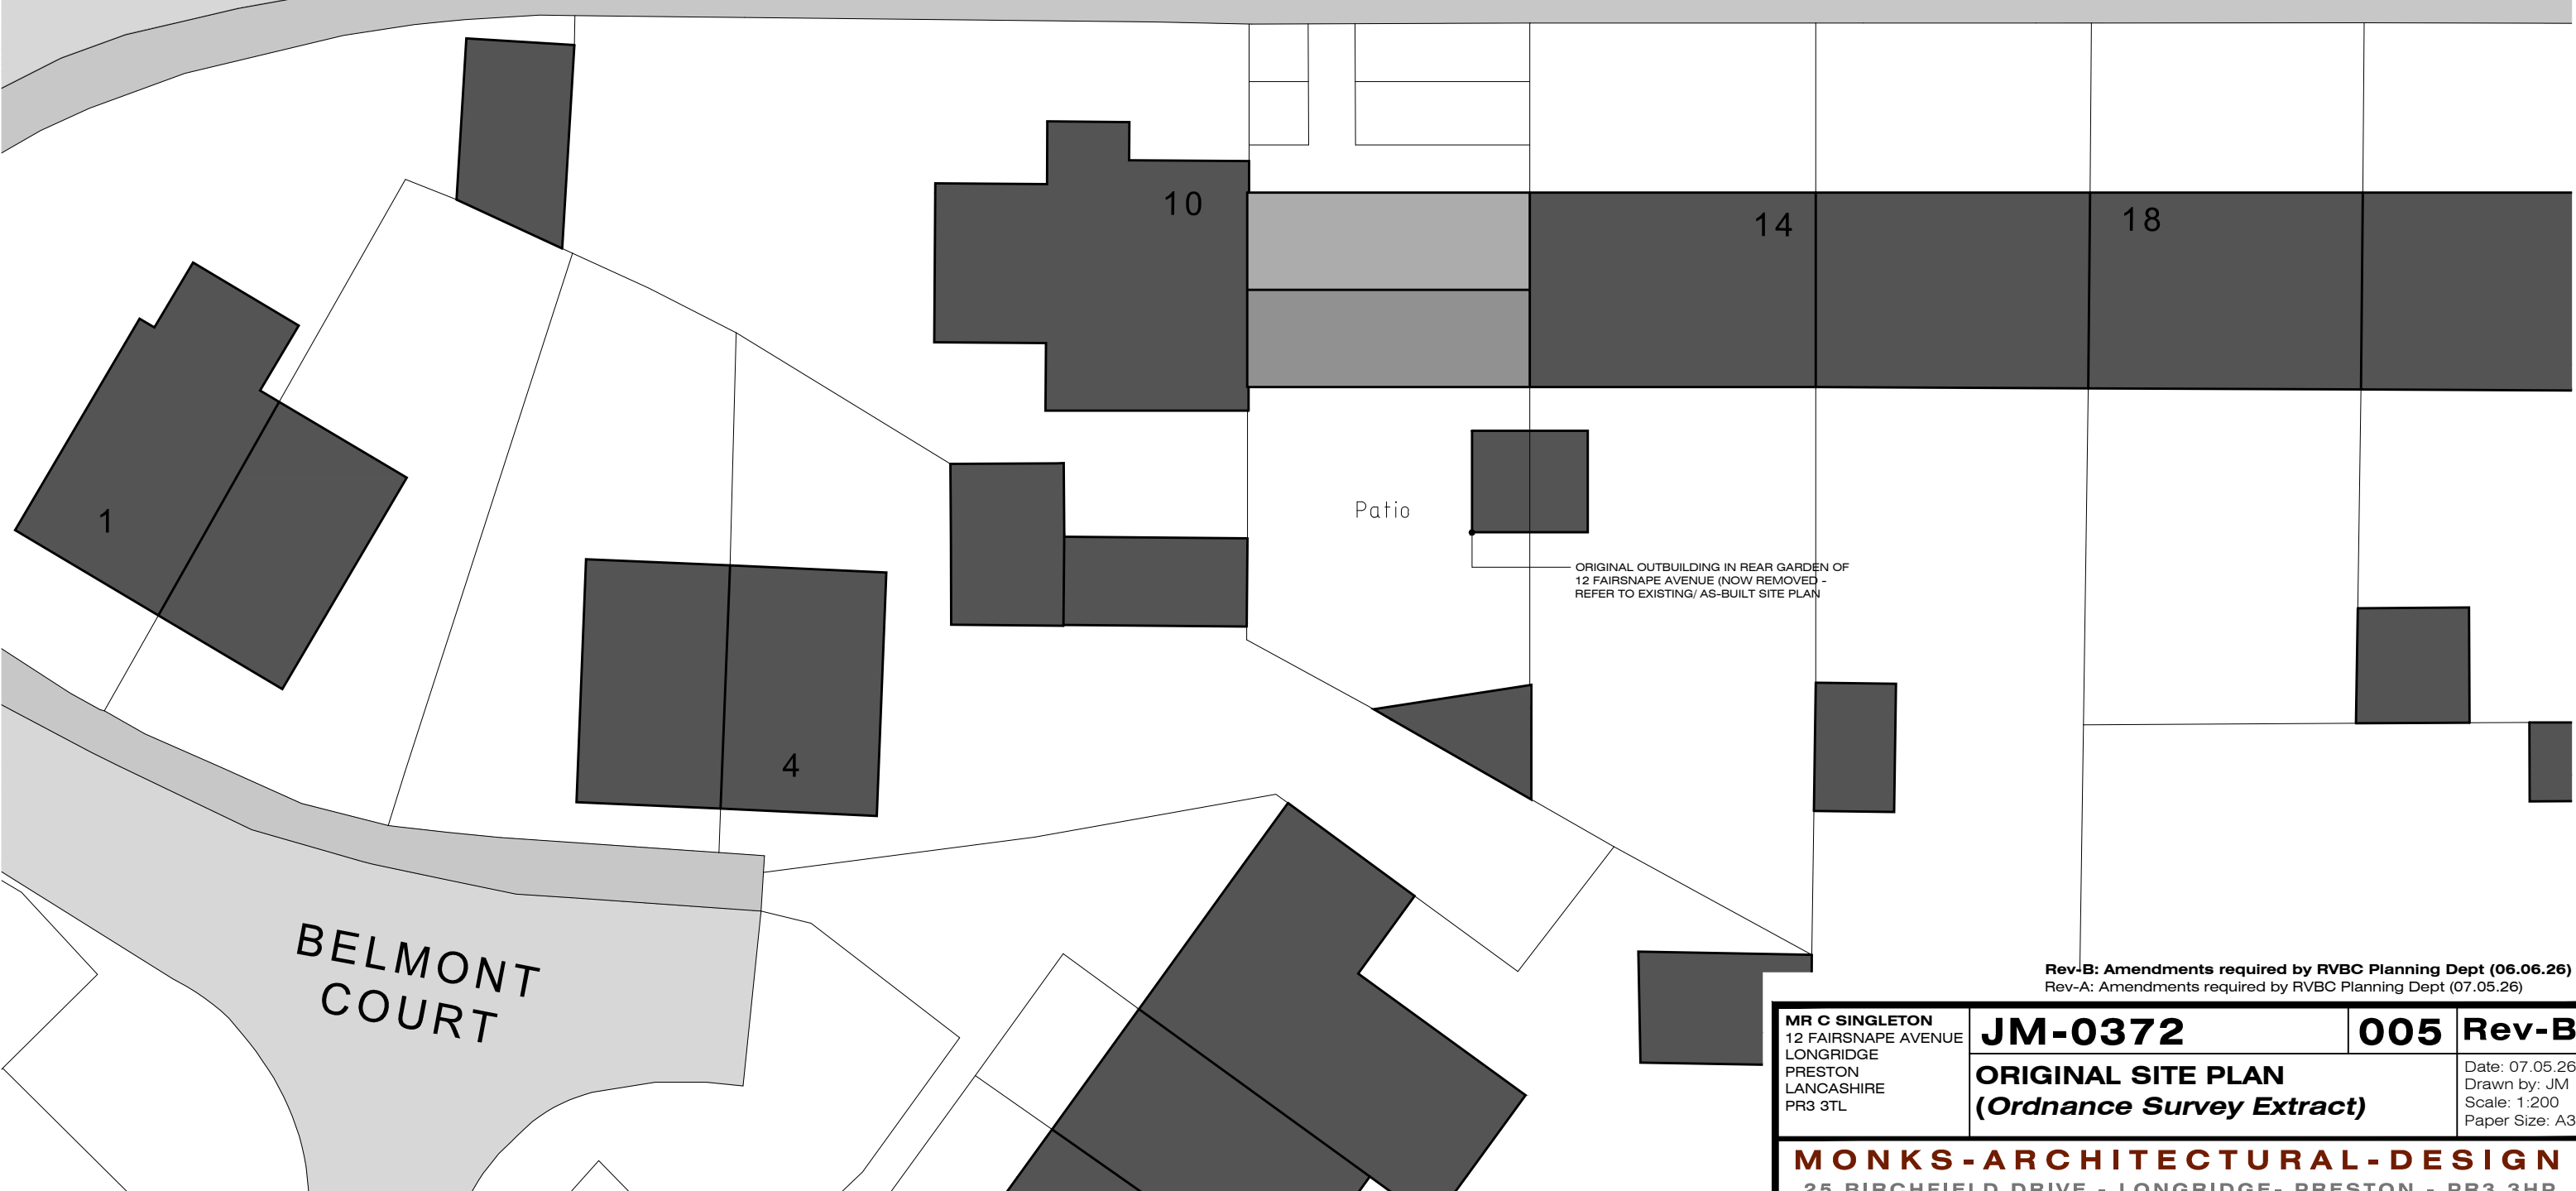

Rev-B: Amendments required by RVBC Planning Dept (06.06.26)
Rev-A: Amendments required by RVBC Planning Dept (07.05.26)

MR C SINGLETON 12 FAIRSNAPPE AVENUE LONGRIDGE PRESTON LANCASHIRE PR3 3TL	JM-0372	005	Rev-B
ORIGINAL SITE PLAN <i>(Ordnance Survey Extract)</i>			Date: 07.05.26 Drawn by: JM Scale: 1:200 Paper Size: A3

MONKS-ARCHITECTURAL-DESIGN
25 BIRCHFIELD DRIVE - LONGRIDGE- PRESTON - PR3 3HP