




PROPOSED SOUTH WEST ELEVATION
Scale 1:100

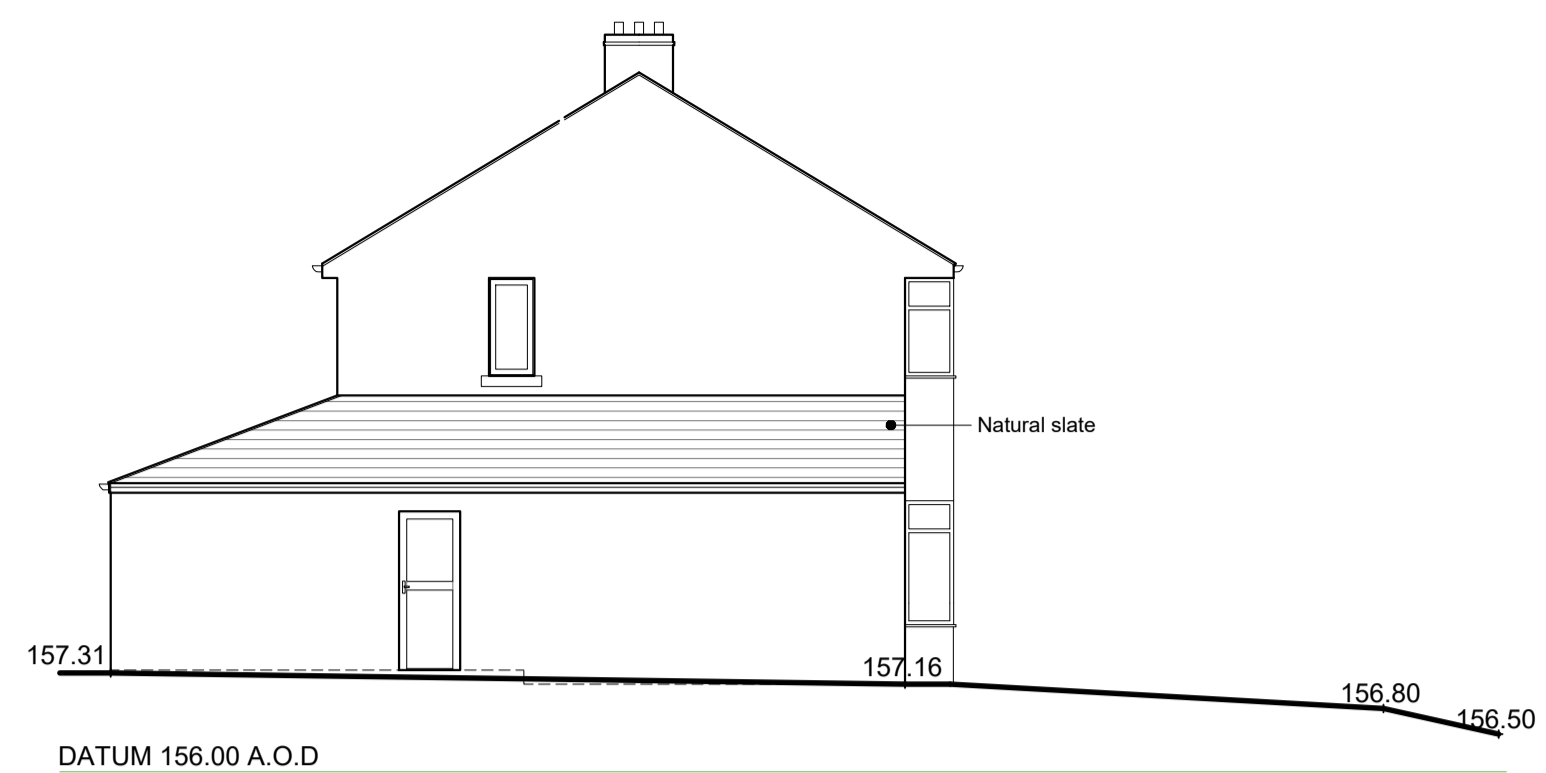


PROPOSED NORTH WEST ELEVATION
Scale 1:100

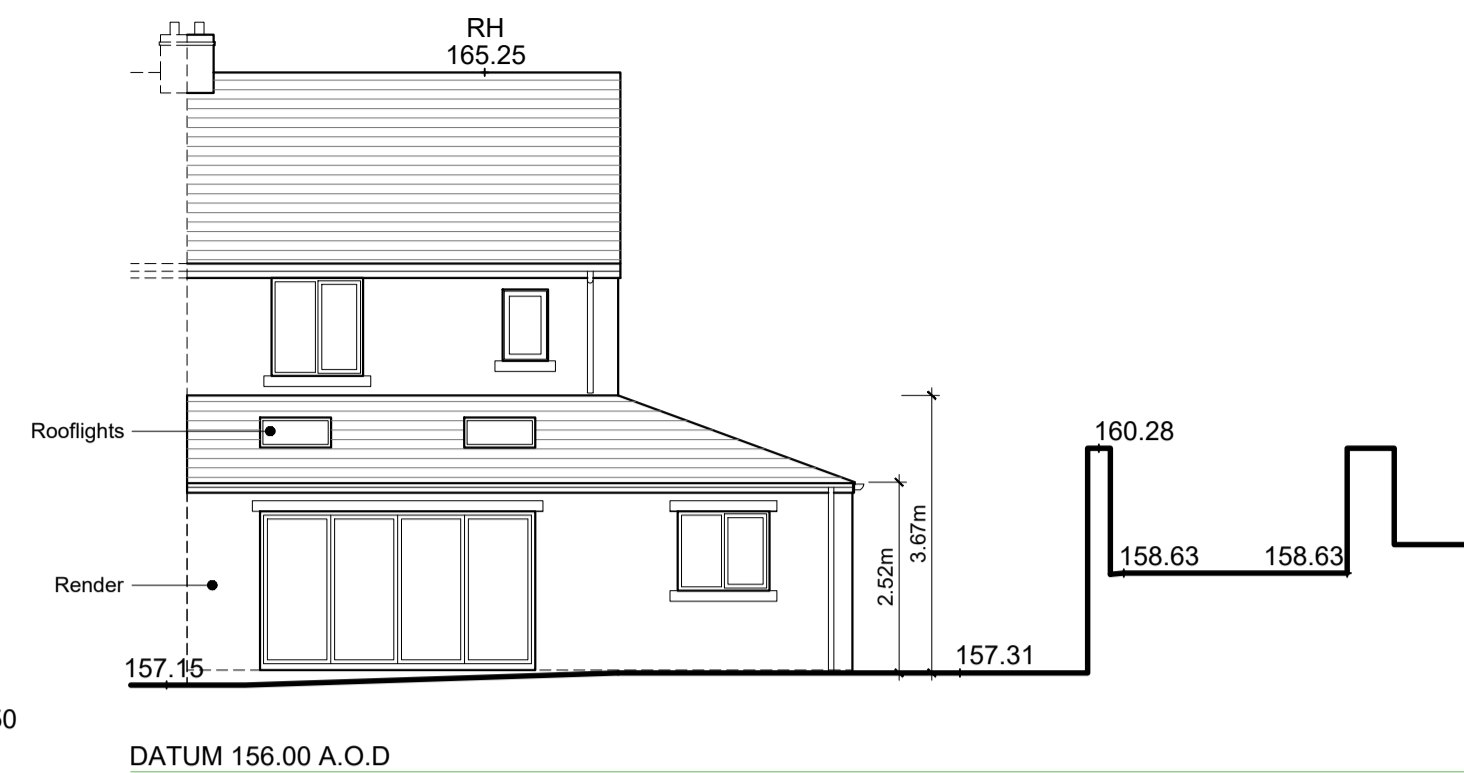


PROPOSED NORTH EAST ELEVATION
Scale 1:100

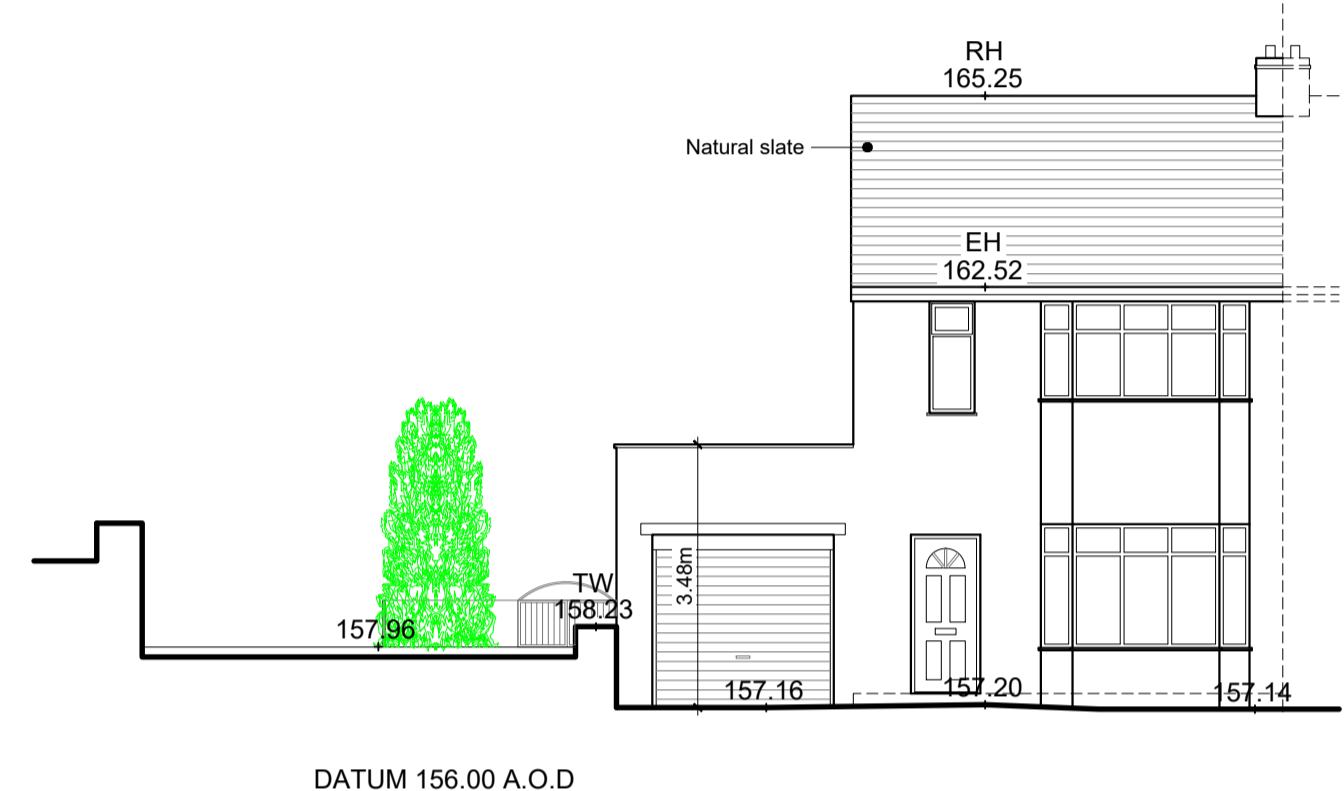


EXISTING SOUTH WEST ELEVATION
Scale 1:100

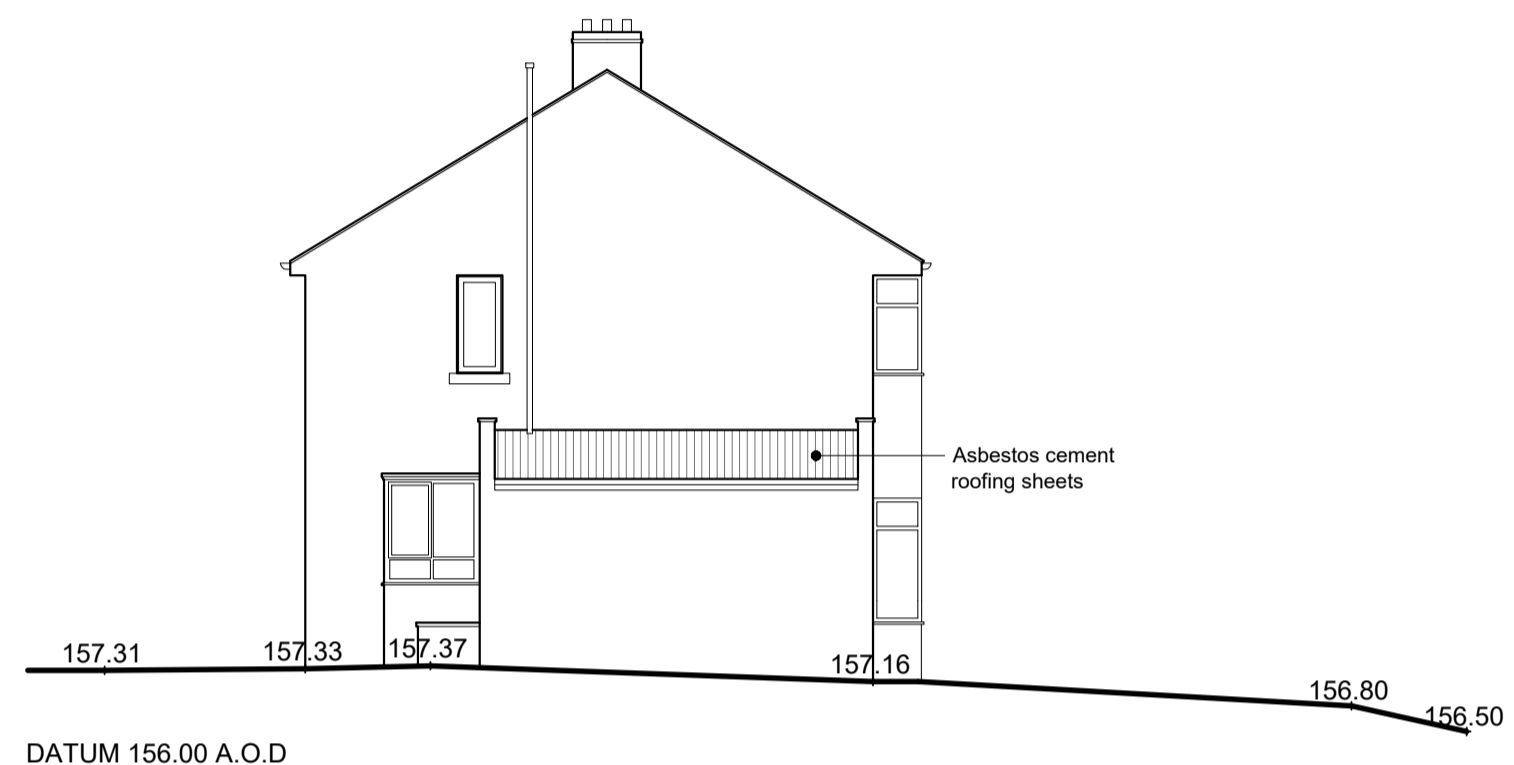


EXISTING NORTH WEST ELEVATION
Scale 1:100

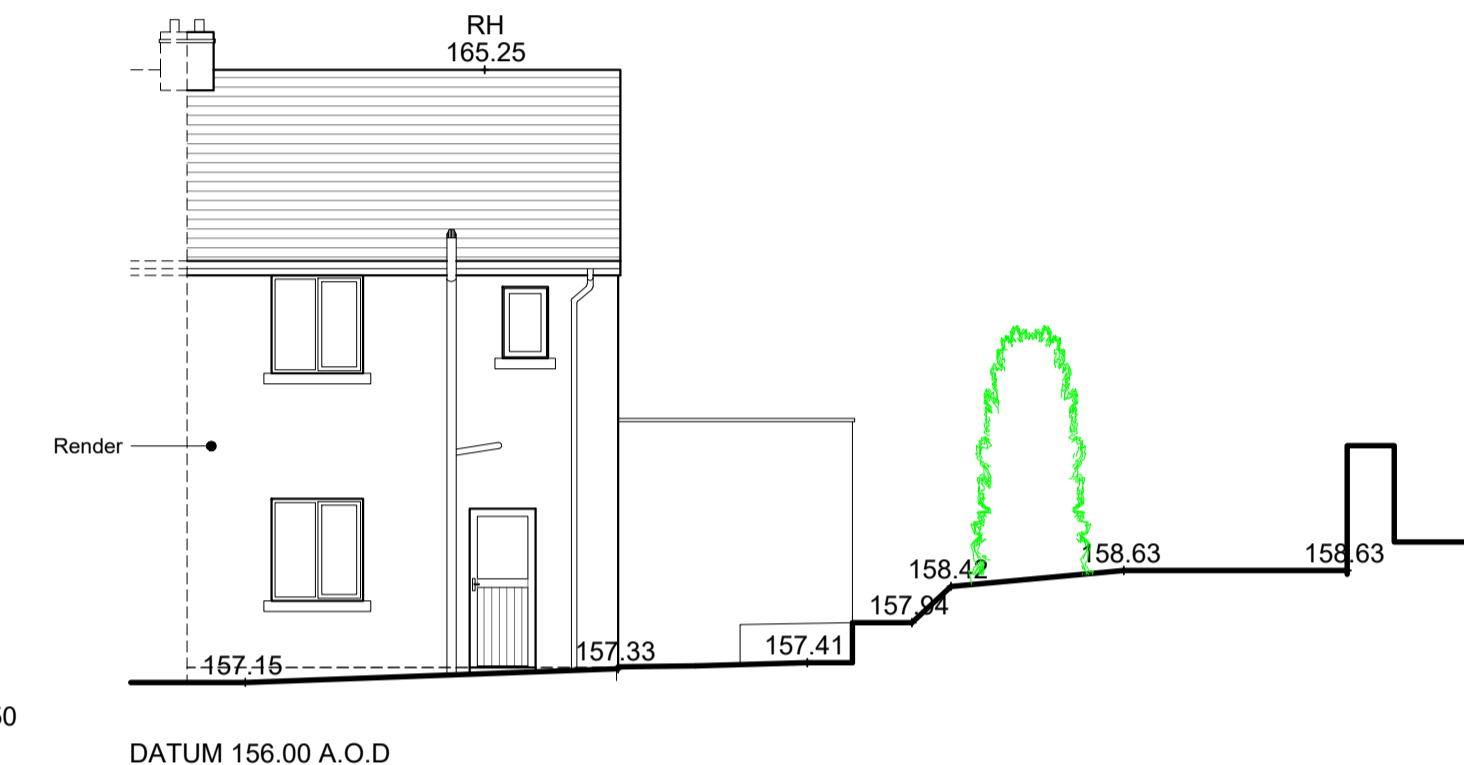

EXISTING NORTH EAST ELEVATION
Scale 1:100

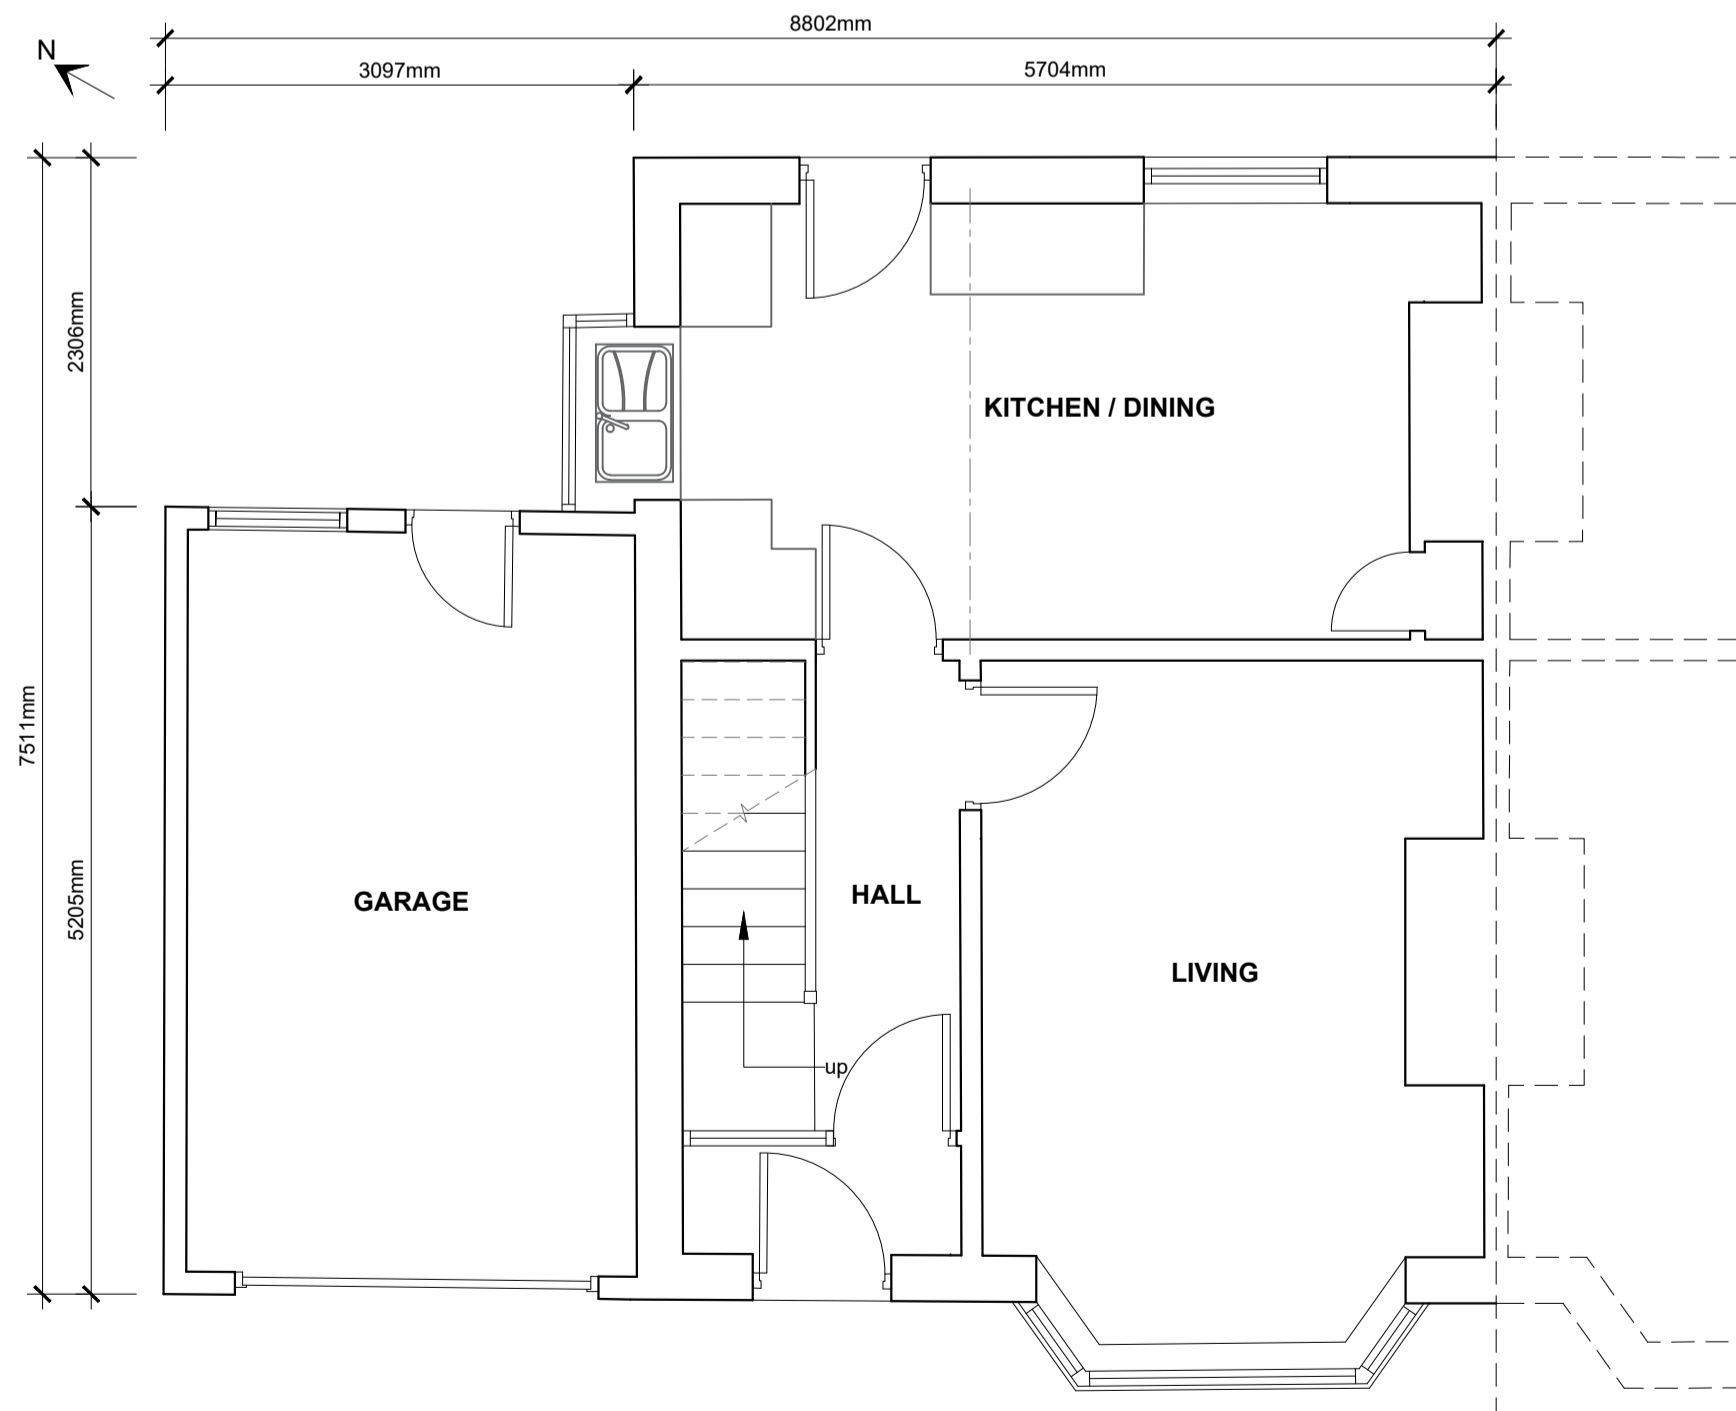

EXISTING GROUND FLOOR PLAN
Scale 1:50

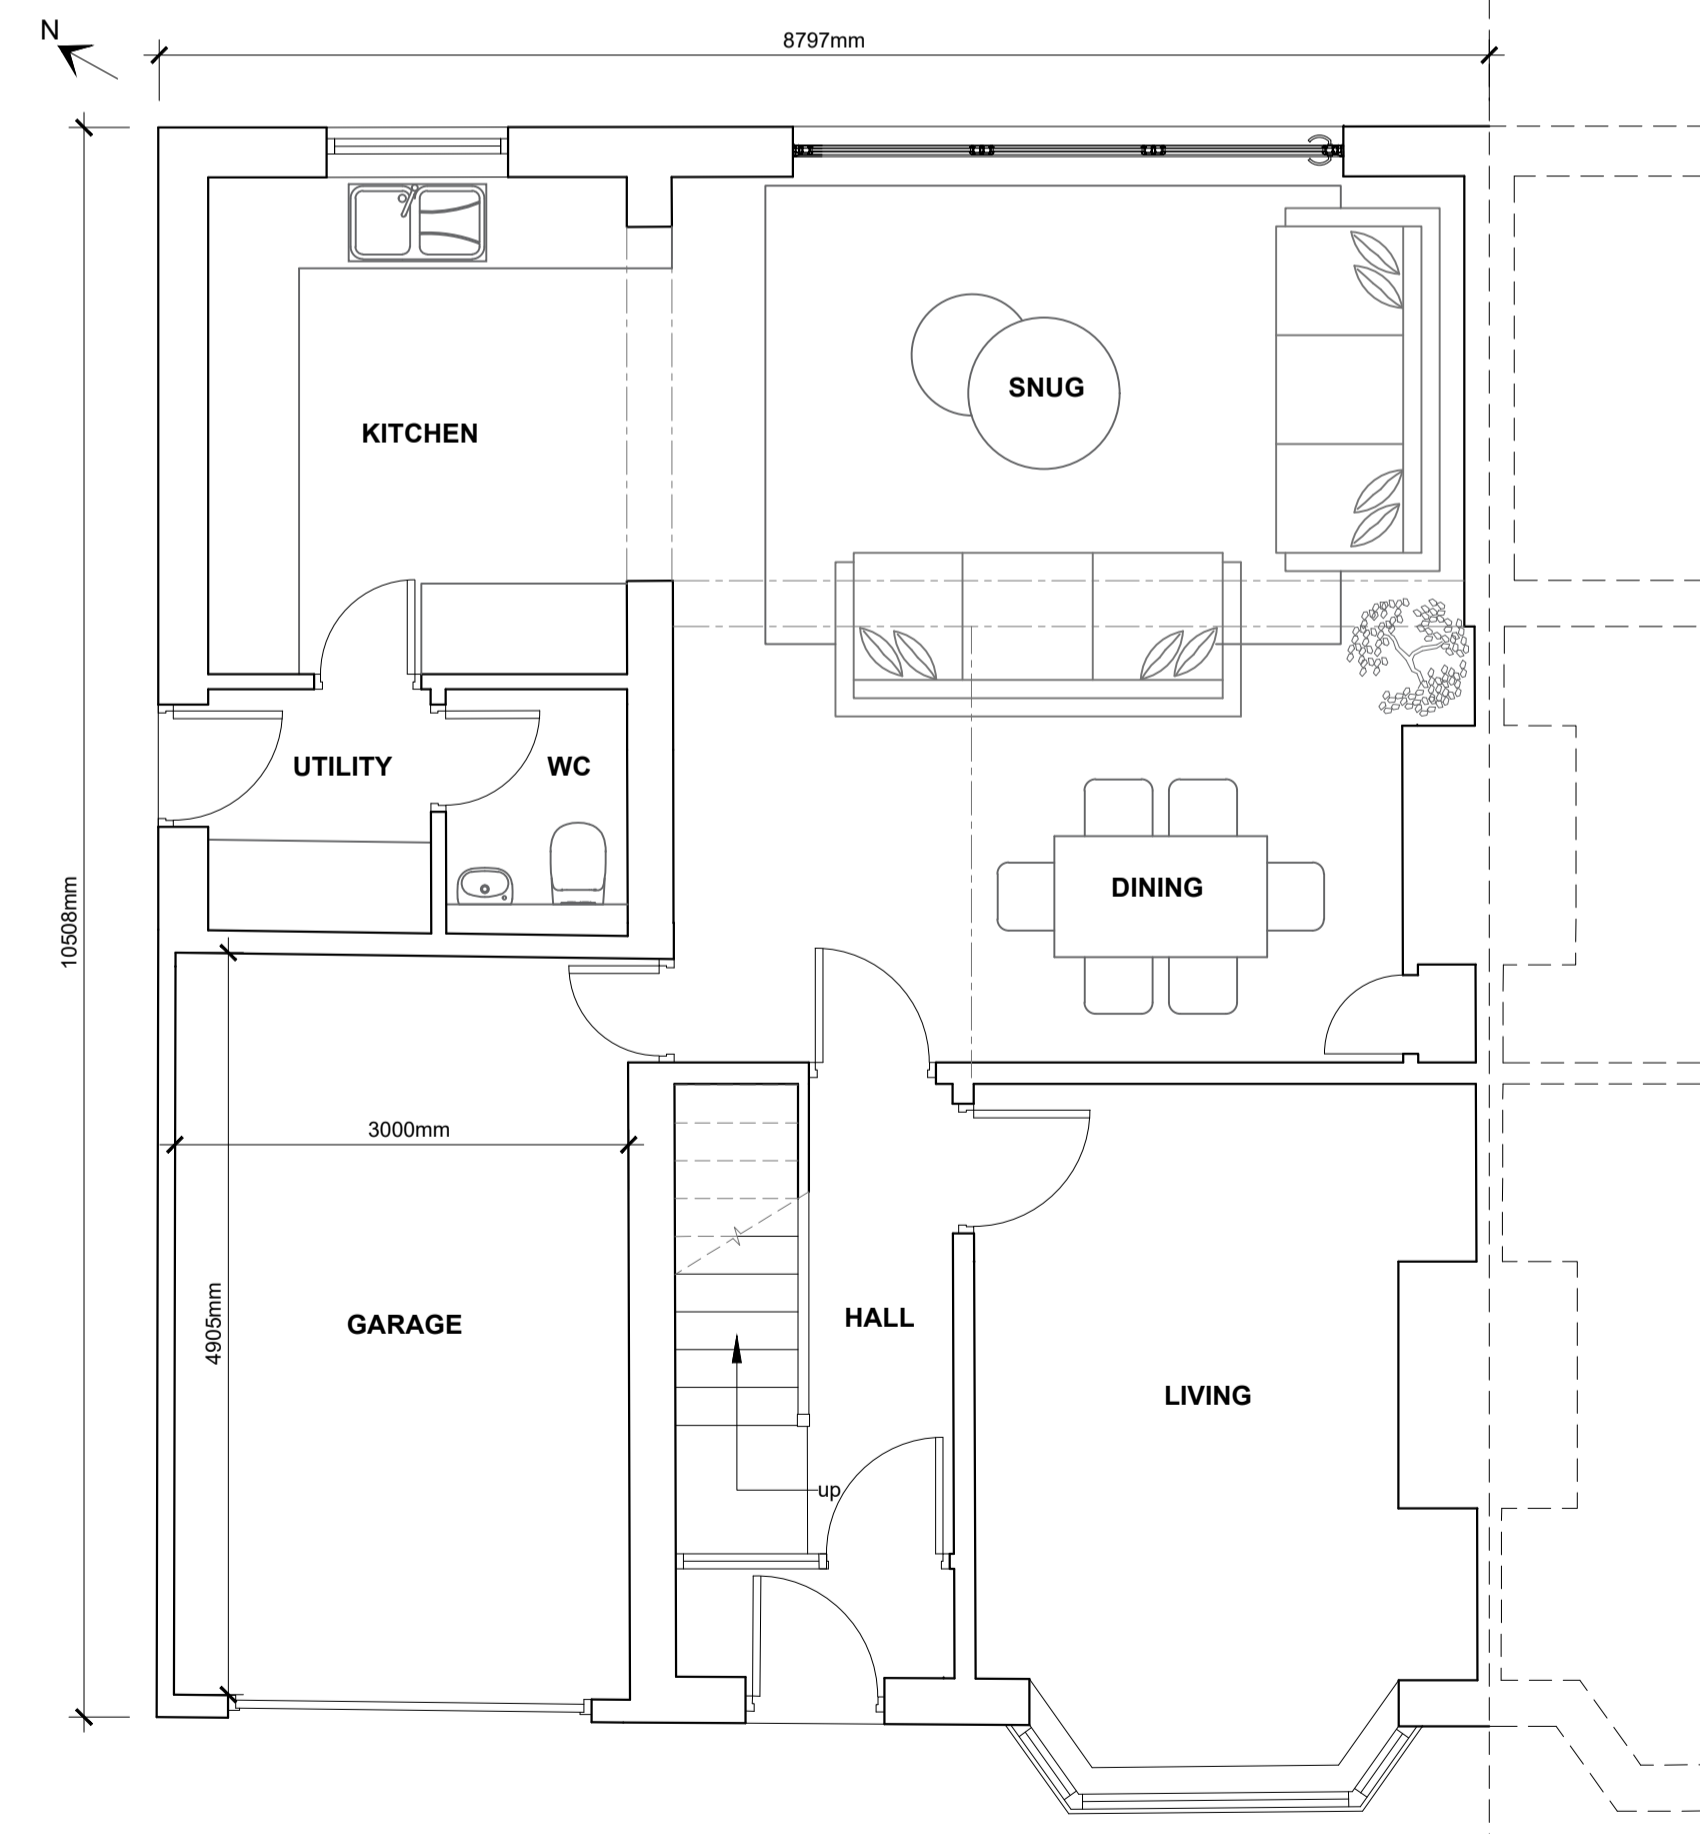

PROPOSED GROUND FLOOR PLAN
Scale 1:50