


**EXISTING + PROPOSED SITE PLAN**  
SCALE 1:200 A4

No changes proposed

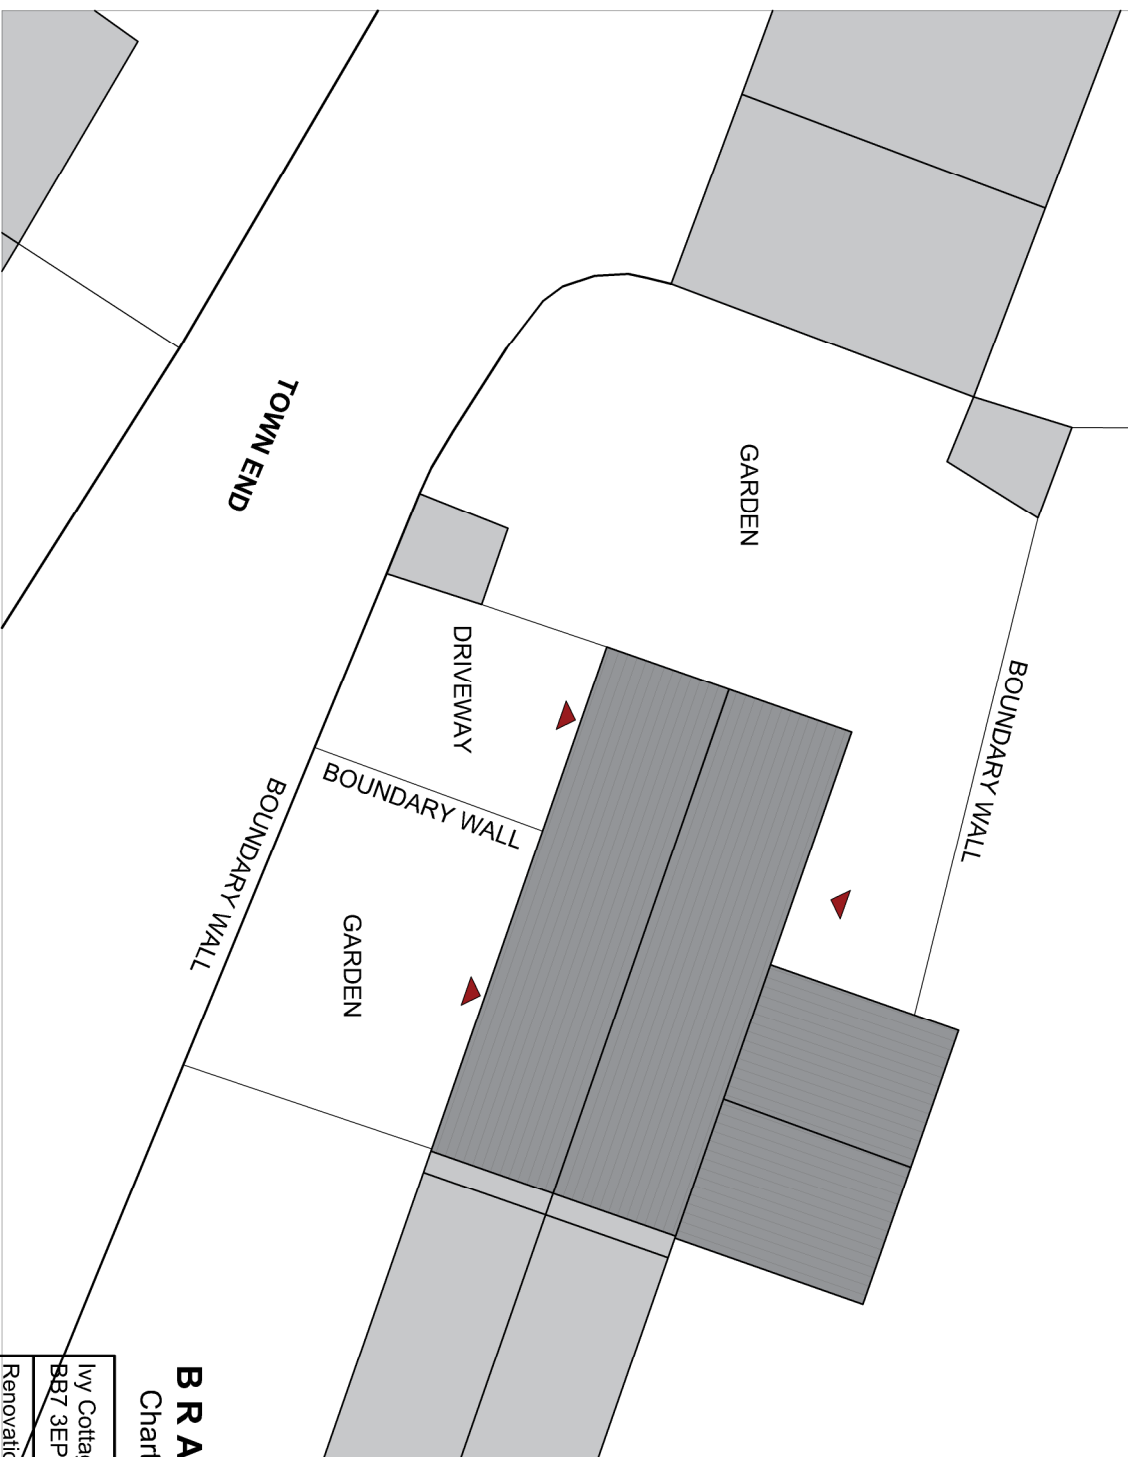

**BRAMLEY - PATE + PARTNERS**  
Chartered Architects - Telephone (01772) 335357

Ivy Cottage, 15 Town End, Slaidburn, Clitheroe		20 05 2026
BB7 3EP For Slaidburn Estate C/O John Forrester		
Renovation of existing dwelling		Job No 2093
<b>EXISTING + PROPOSED SITE PLAN</b>		
		L 32 01