




2 STREET VIEW
1 : 100

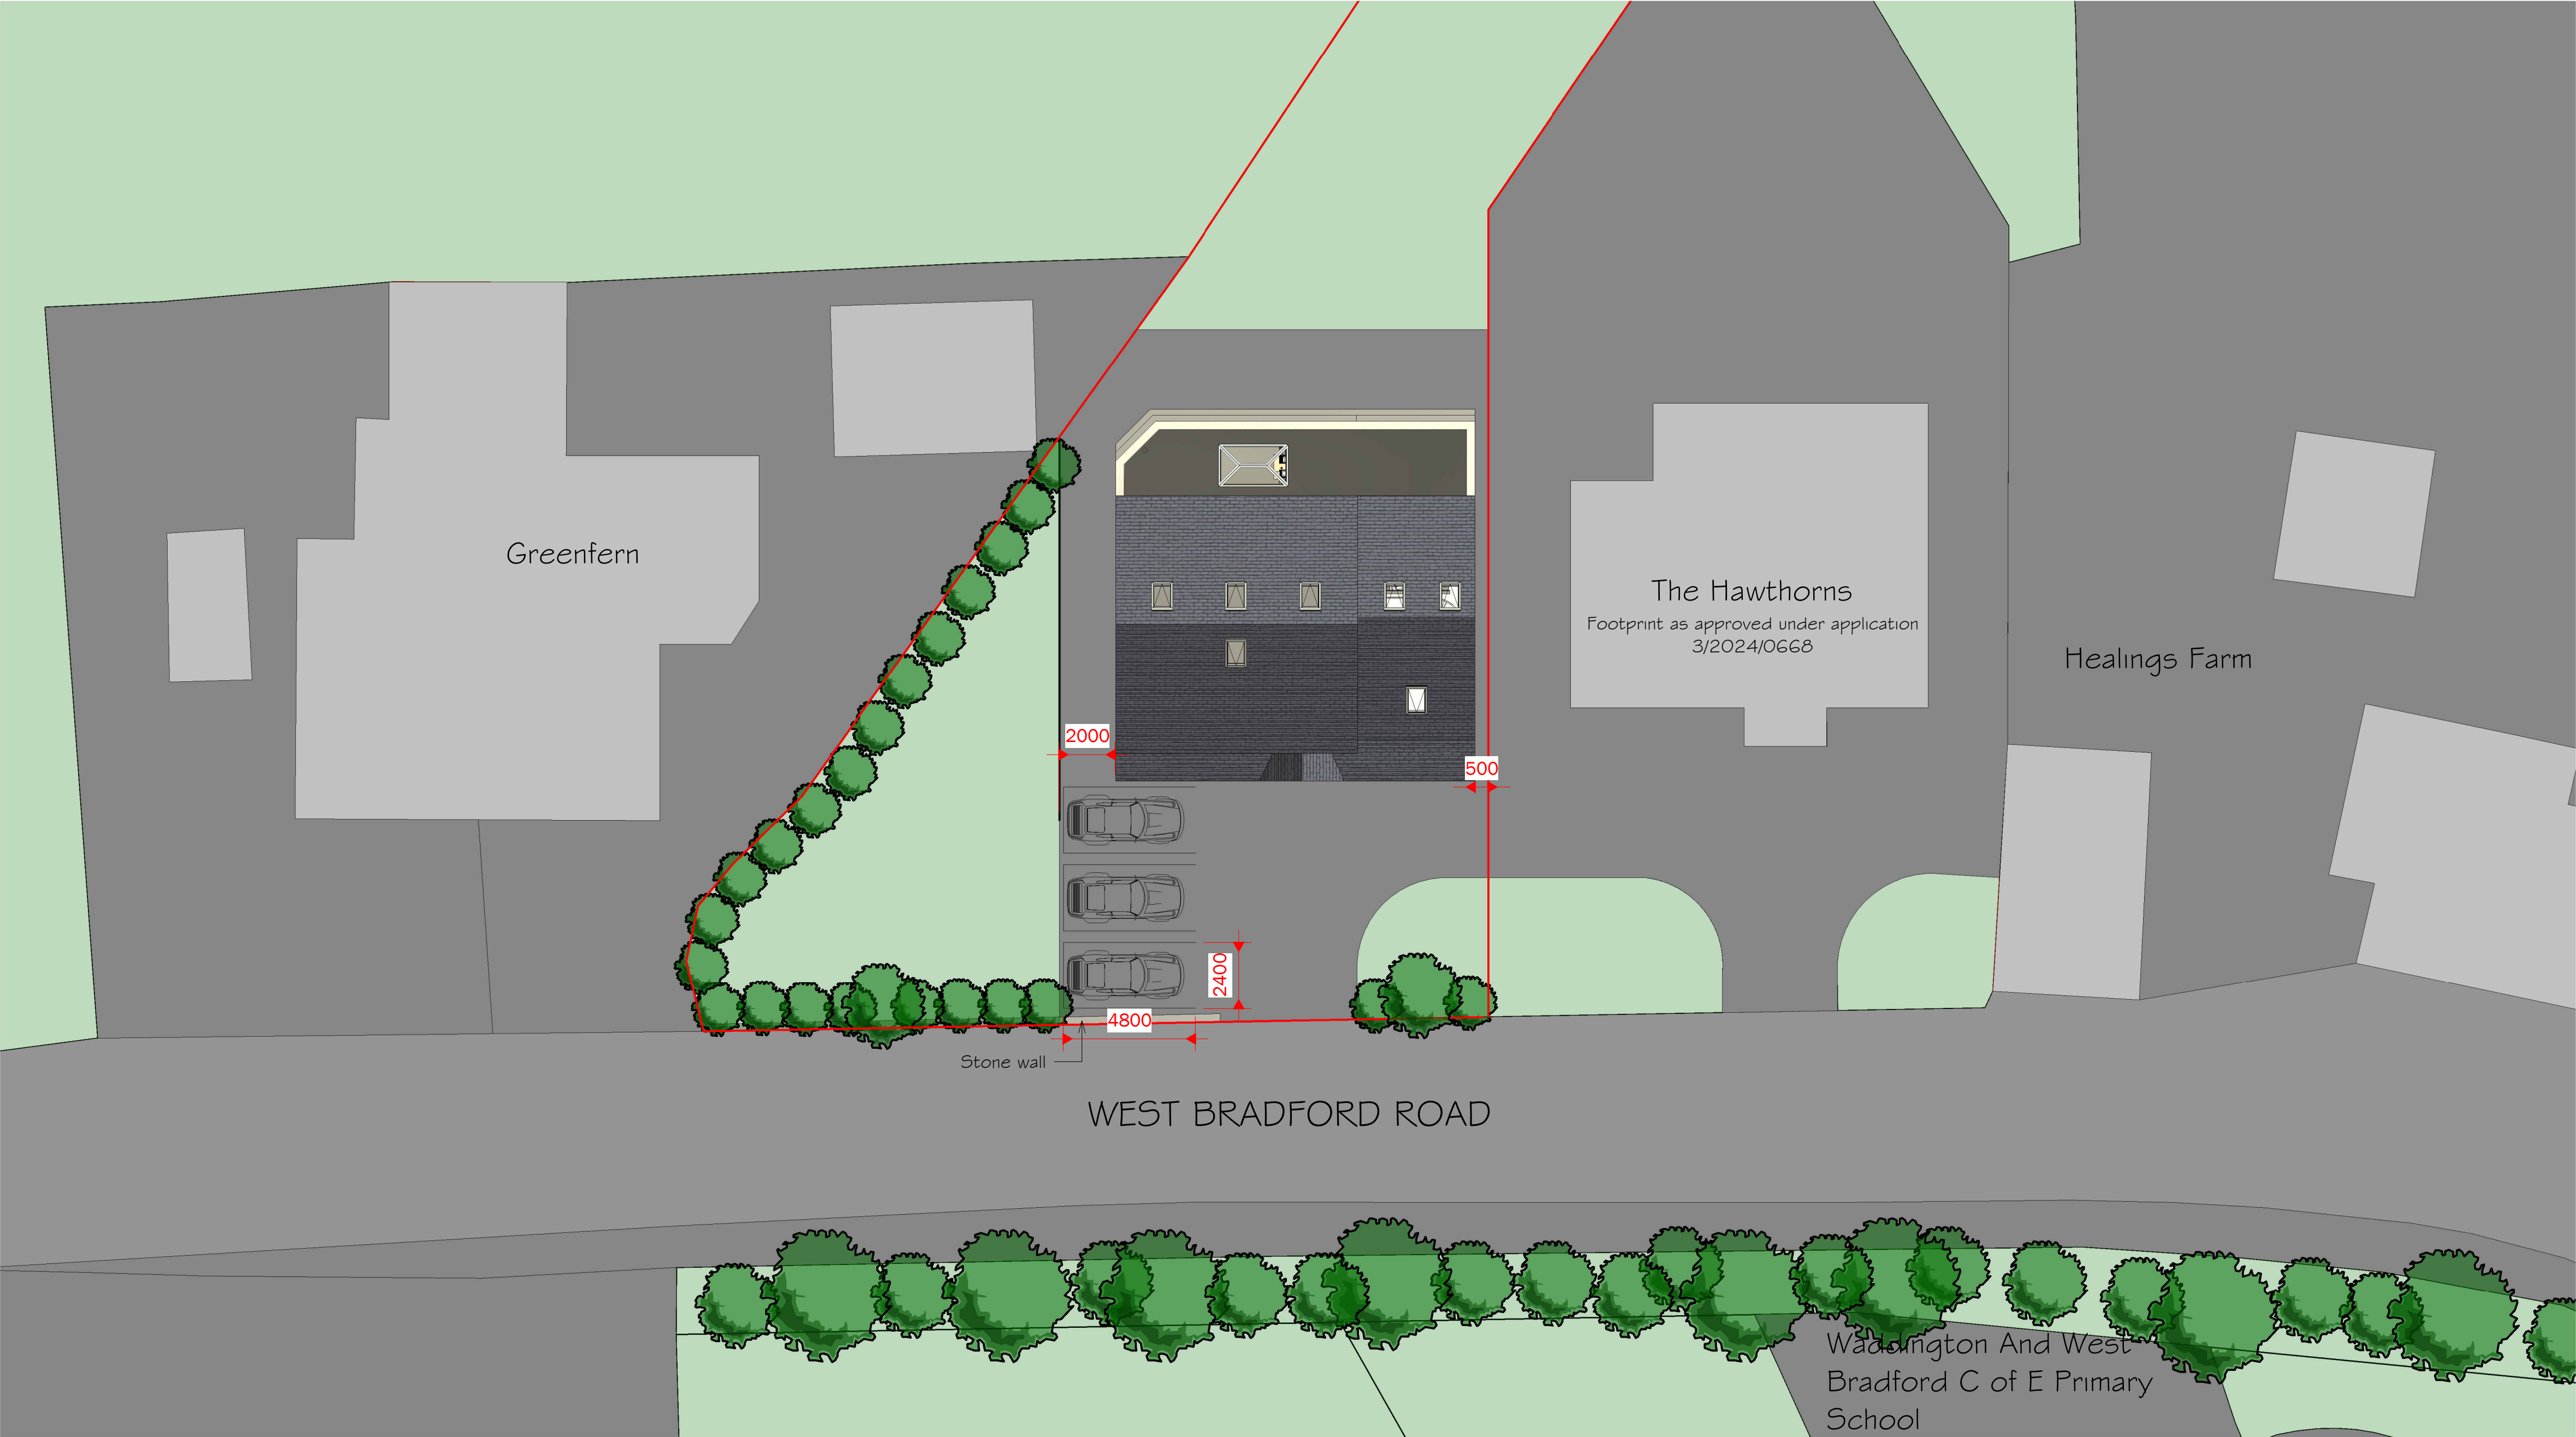

1 PROPOSED SITE PLAN
1 : 150

Peter Hitchen

Architects

Marathon House

The Sidings Business Park

Whalley, BB7 9SE

01254 823 885

www.peterhitchenarchitects.co.uk

NOTES:

FOR PLANNING APPROVAL ONLY

No.	Description	Date
A	Roof windows reduced	21/08/2026
B	Side extension width reduced	27/08/2026

CLIENT:

Sean Mansfield

Hunters Gate

Waddington

BB7 3JE

PROJECT:

Proposed single story rear extension and two story side extension

SHEET:

PROPOSED SITE PLAN WITH STREET VIEW

Project number

PHA/1120

Date

27/08/2026

Drawn by

OSJ

Checked by

PH

A1.2

Scale

As indicated

Sheet size

A1