




▼ 80.00m above OS Datum
South West Elevation



▼ 80.00m above OS Datum
South East Elevation



▼ 80.00m above OS Datum
North East Elevation

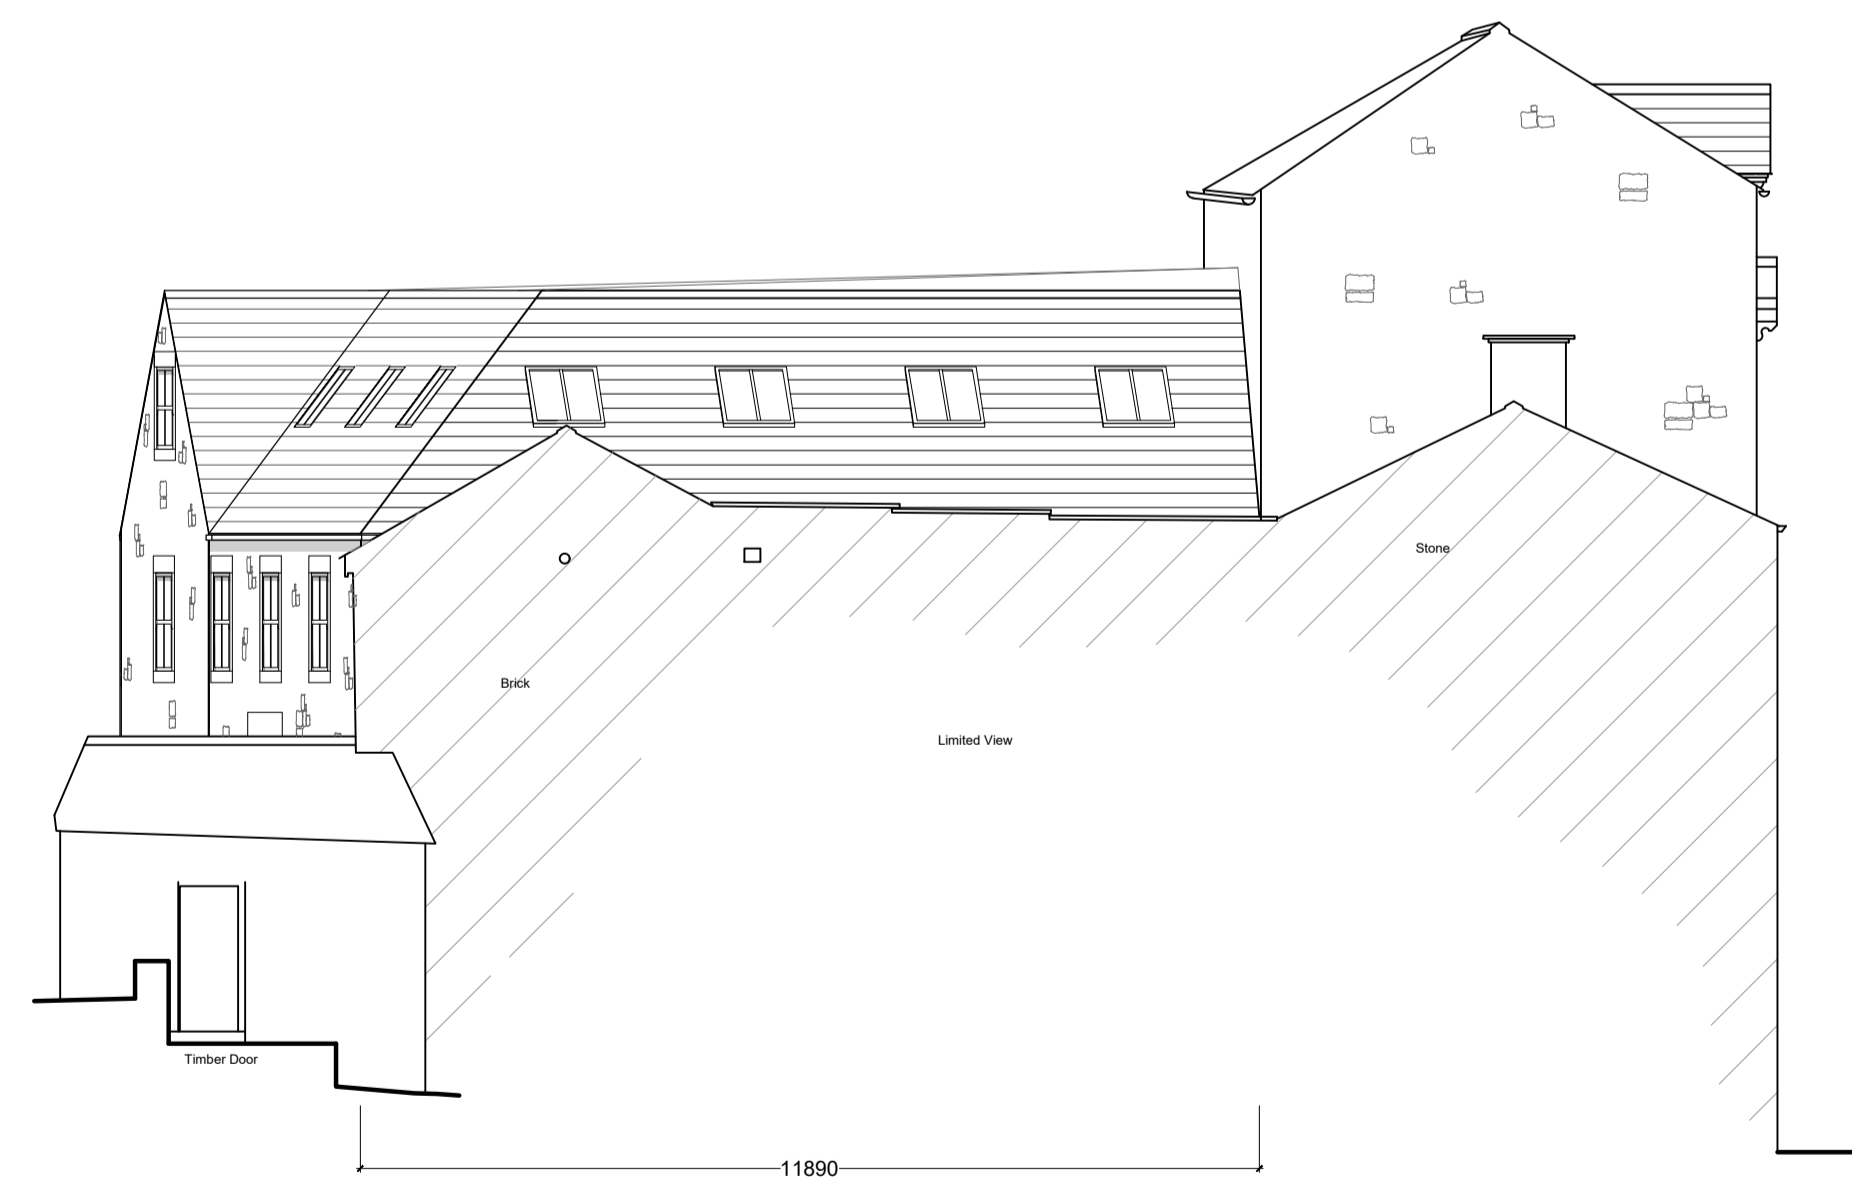

▼ 80.00m above OS Datum
North West Elevation

Client R.E.DAWSON PROPERTIES LTD		
Job Title Proposed Development of Victoria Buildings 10 King Street Clitheroe		
Drawing Title Proposed Elevations		
PLANNING		
Scale 1:100@ A1	Date Jan 2026	Drawn KD