




First Floor Plan  
1:100 Scale

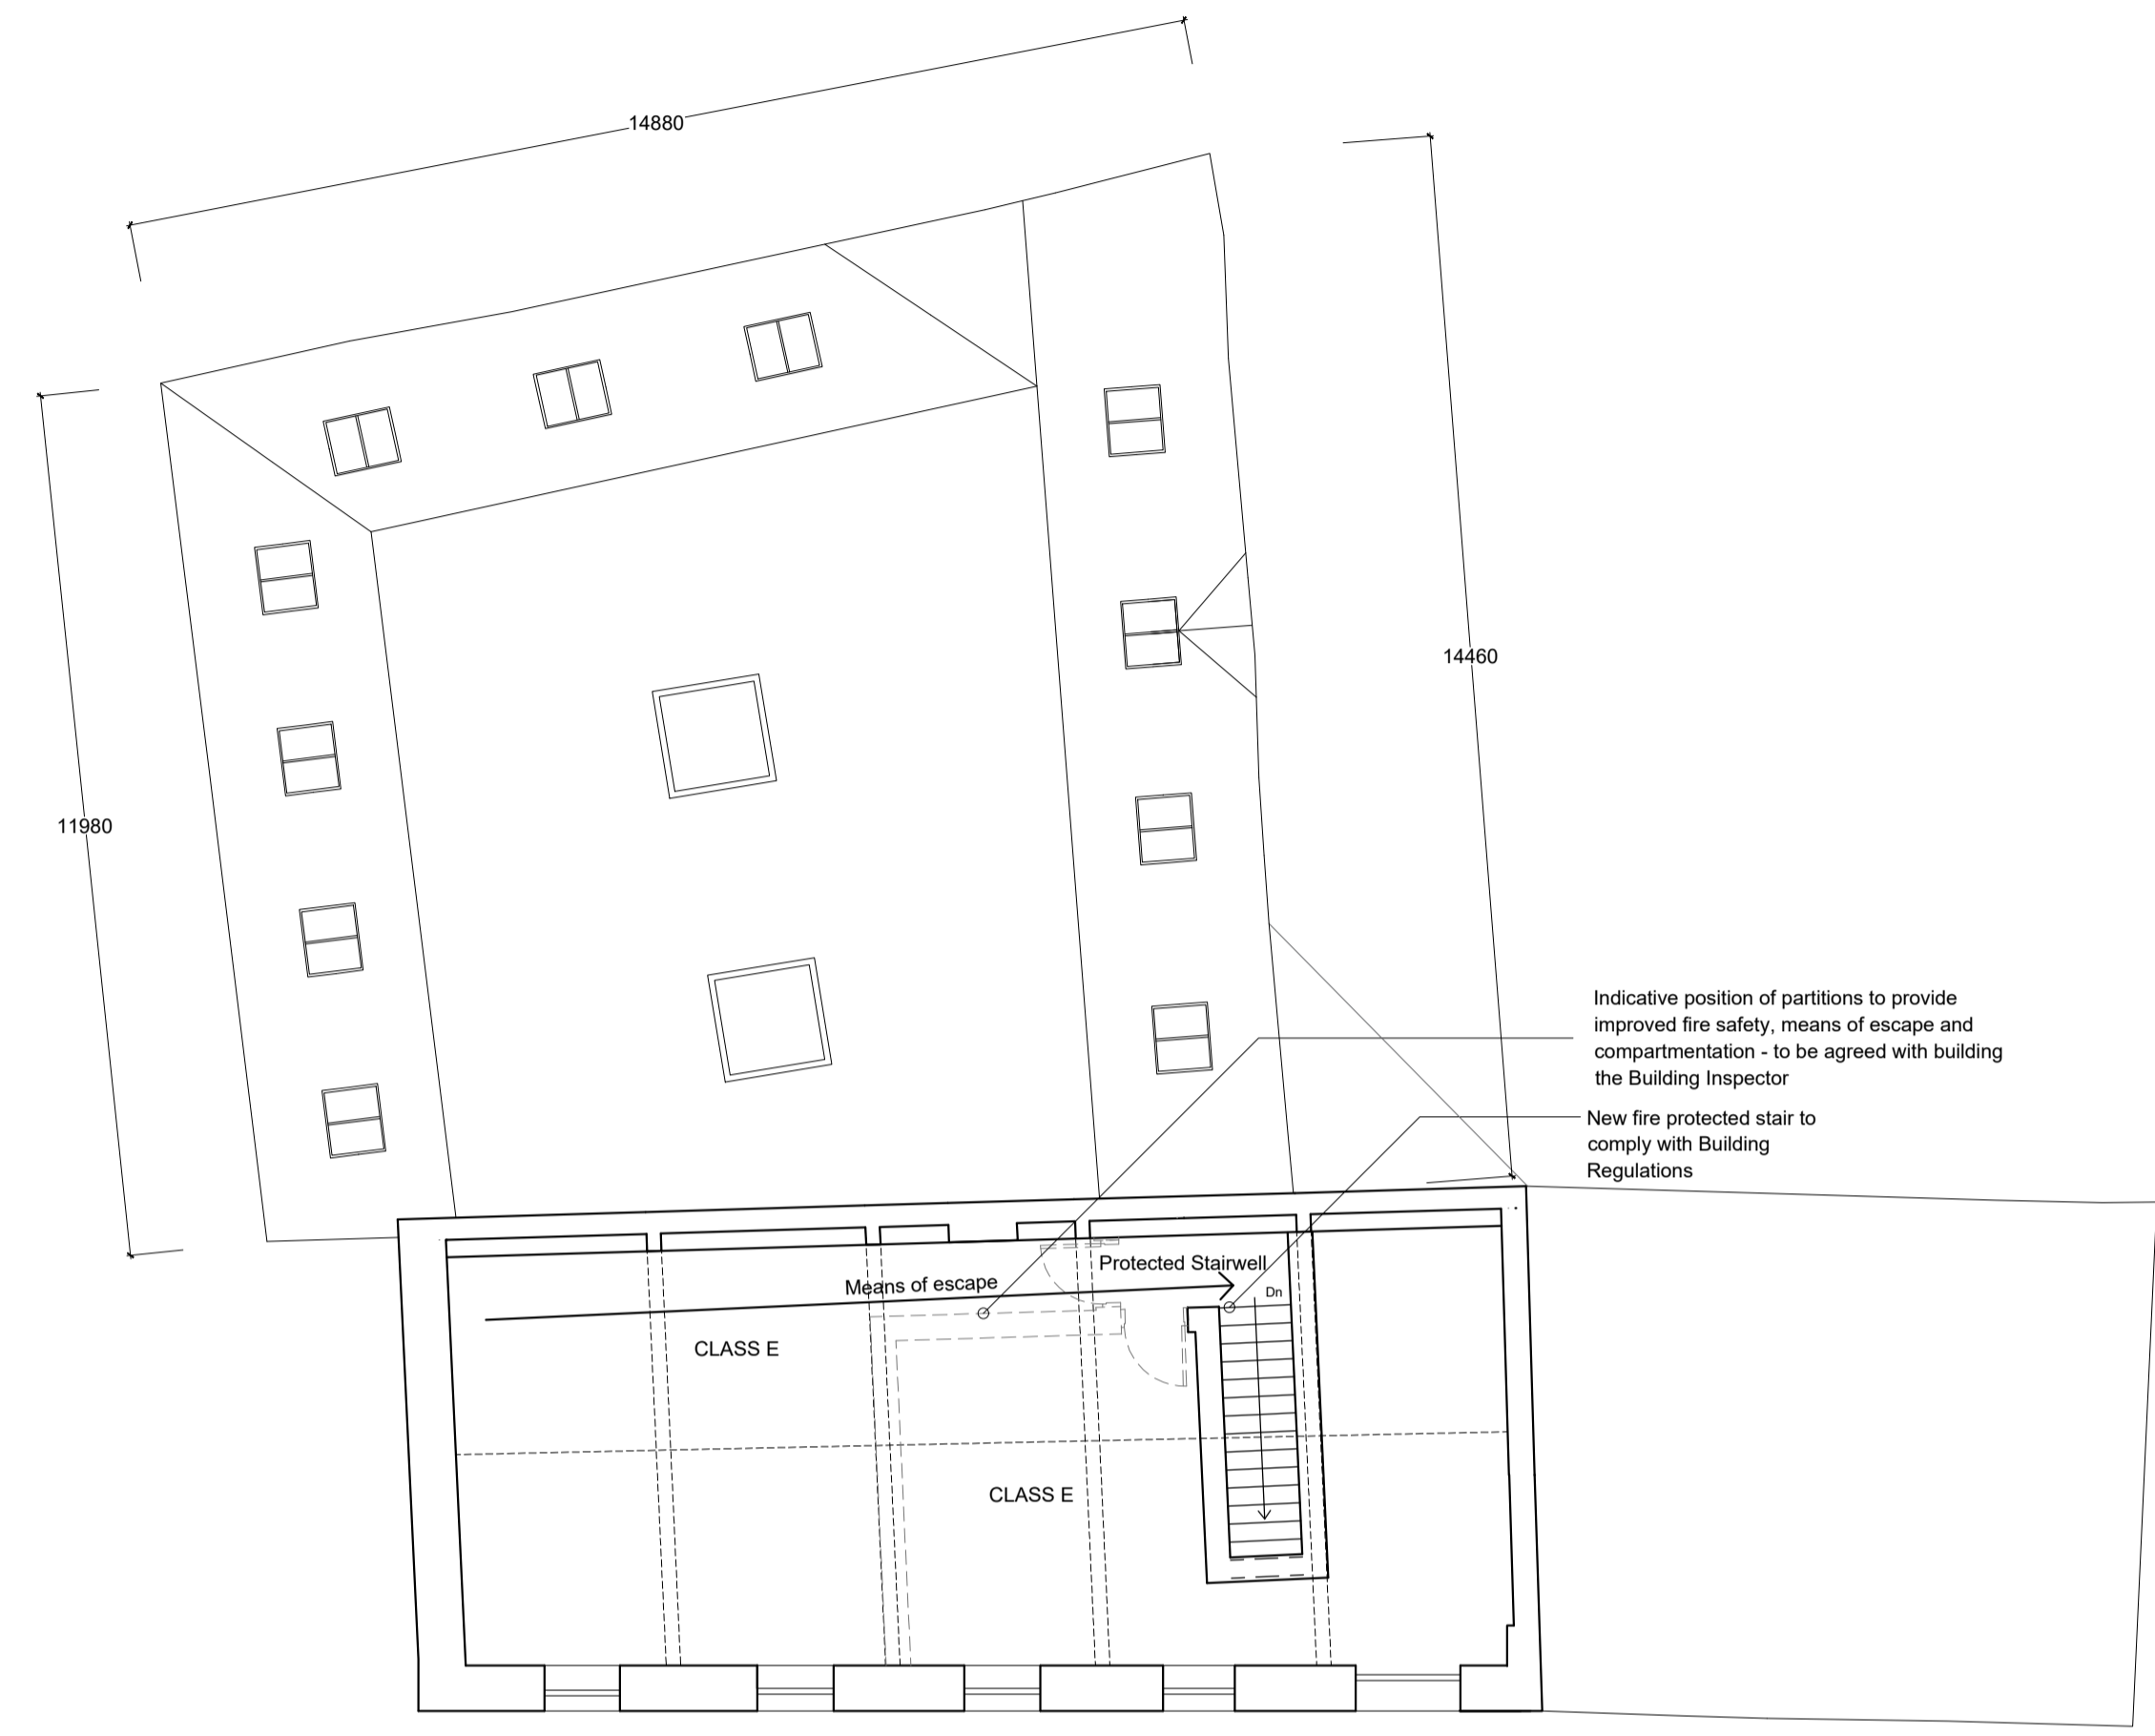

Third Floor and Roof Plan  
1:100 Scale

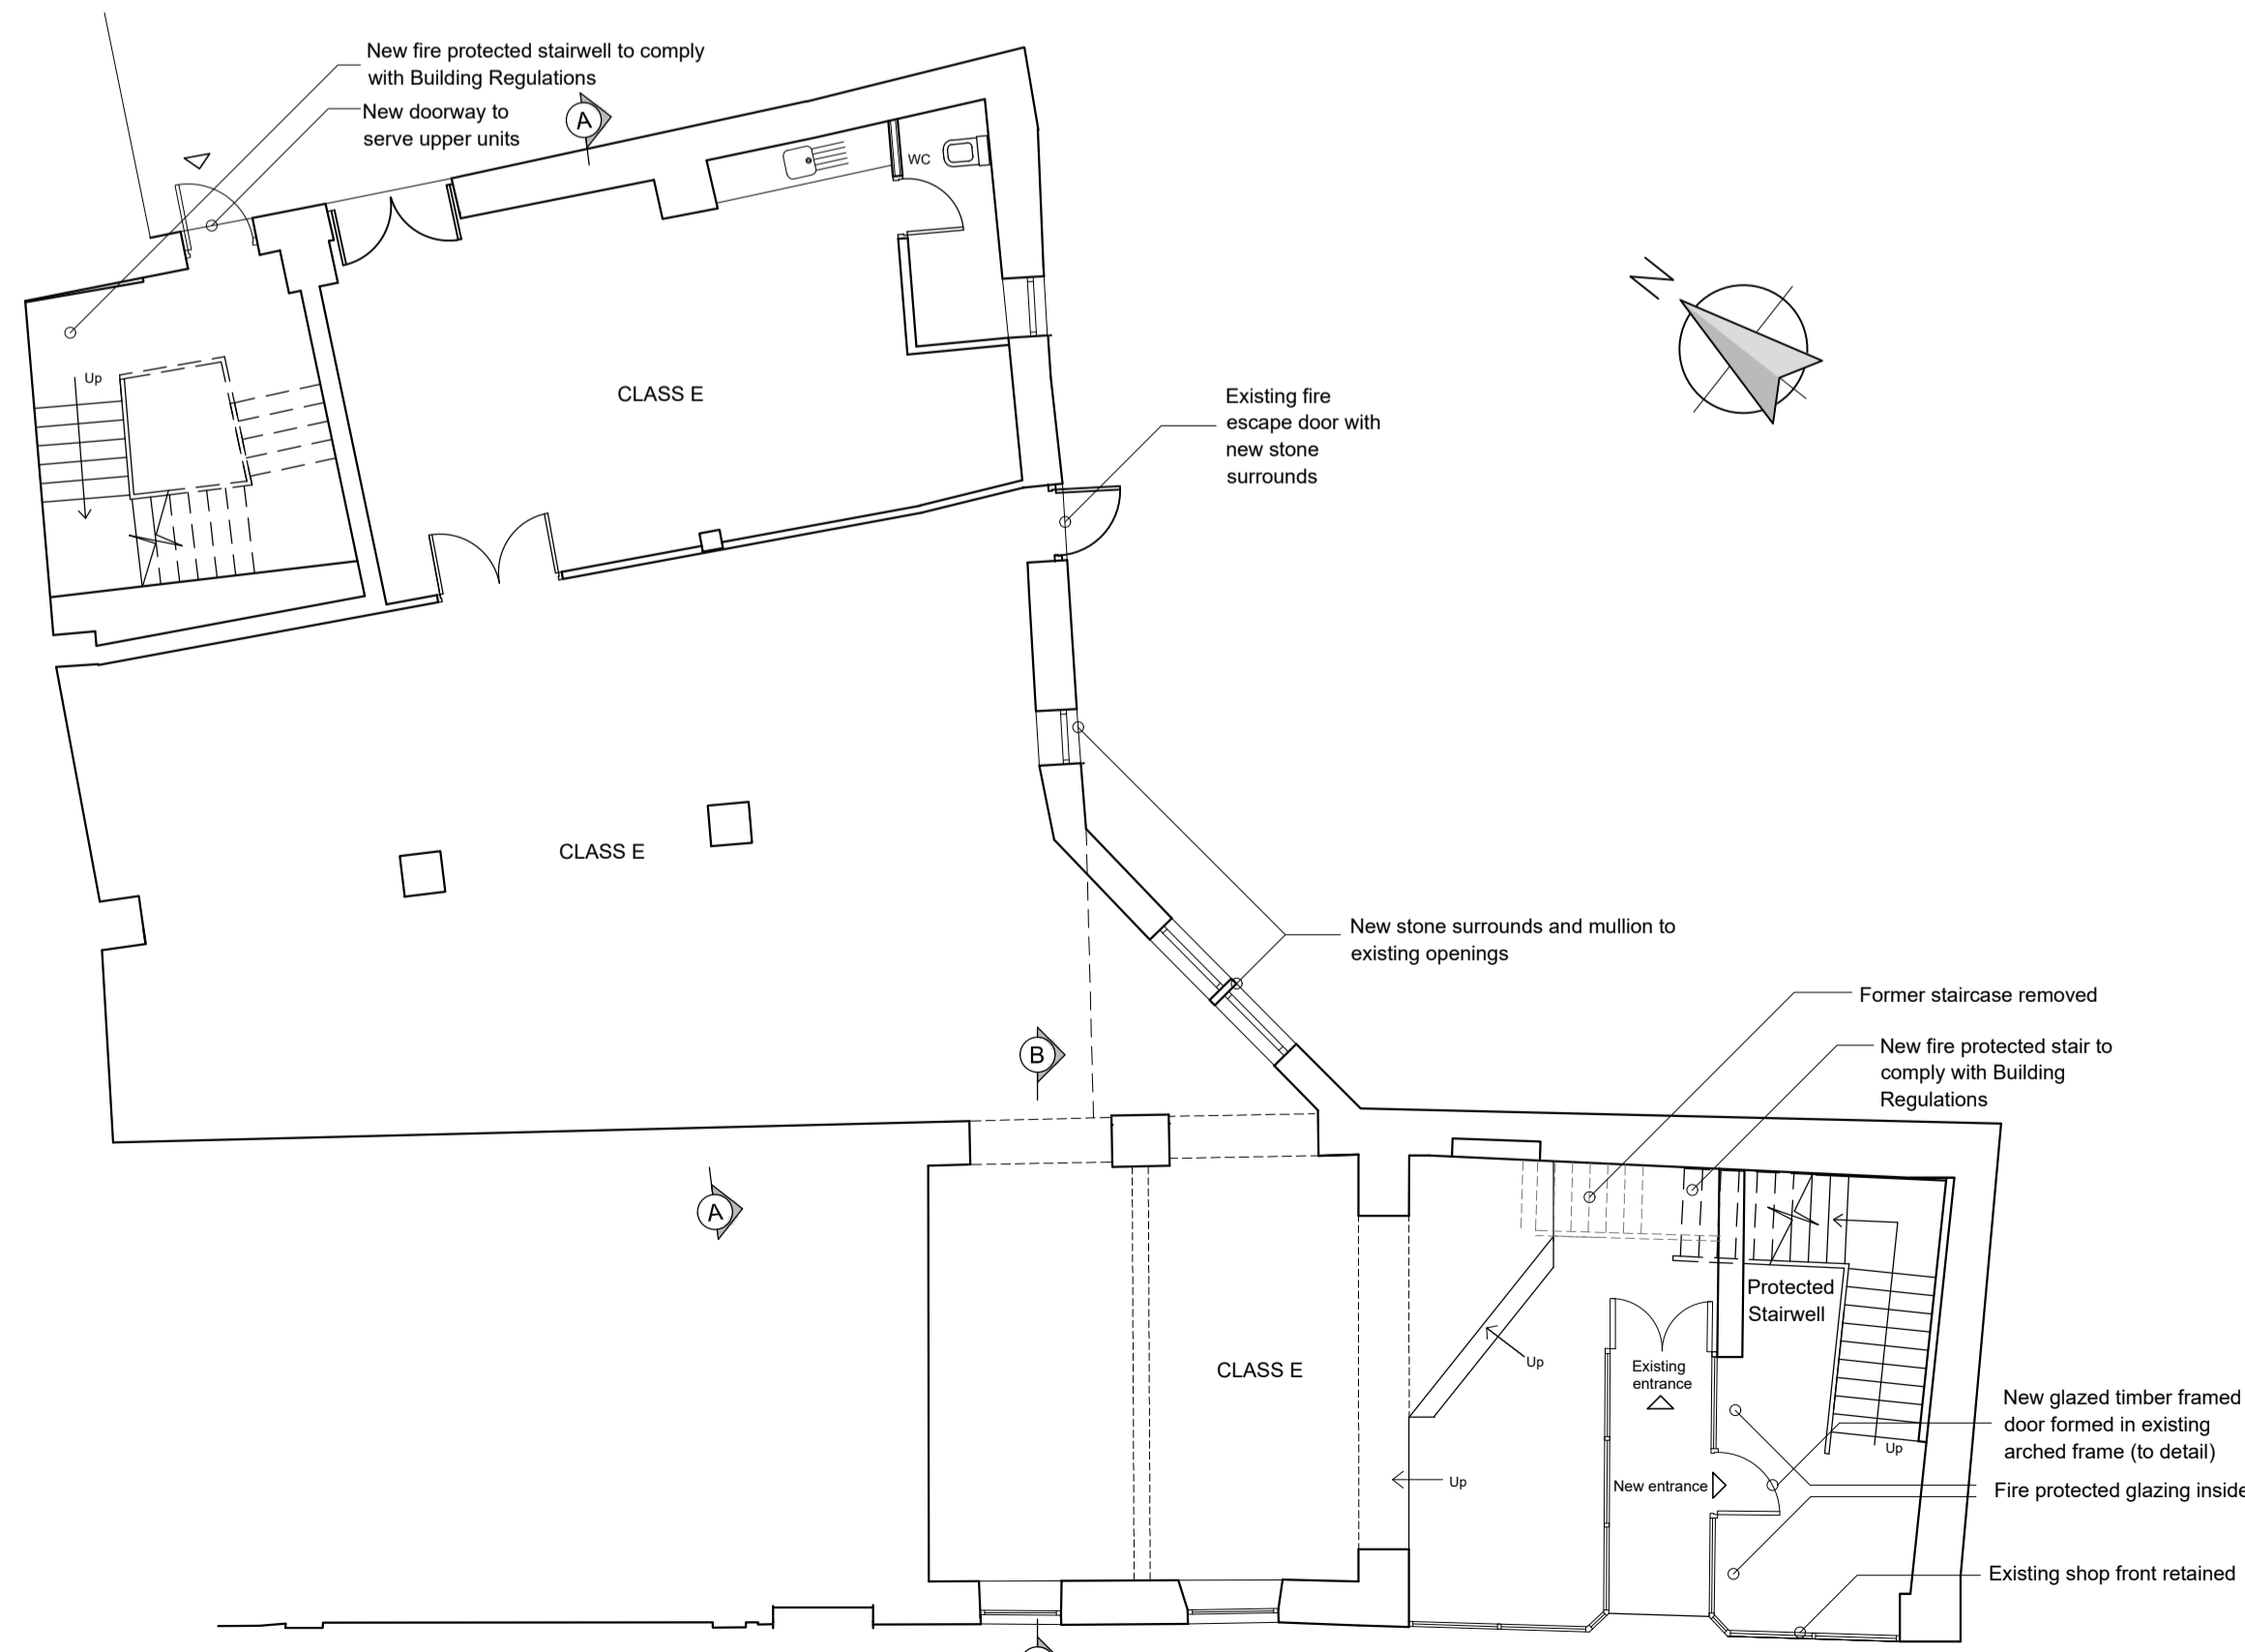

Ground Floor Plan  
1:100 Scale

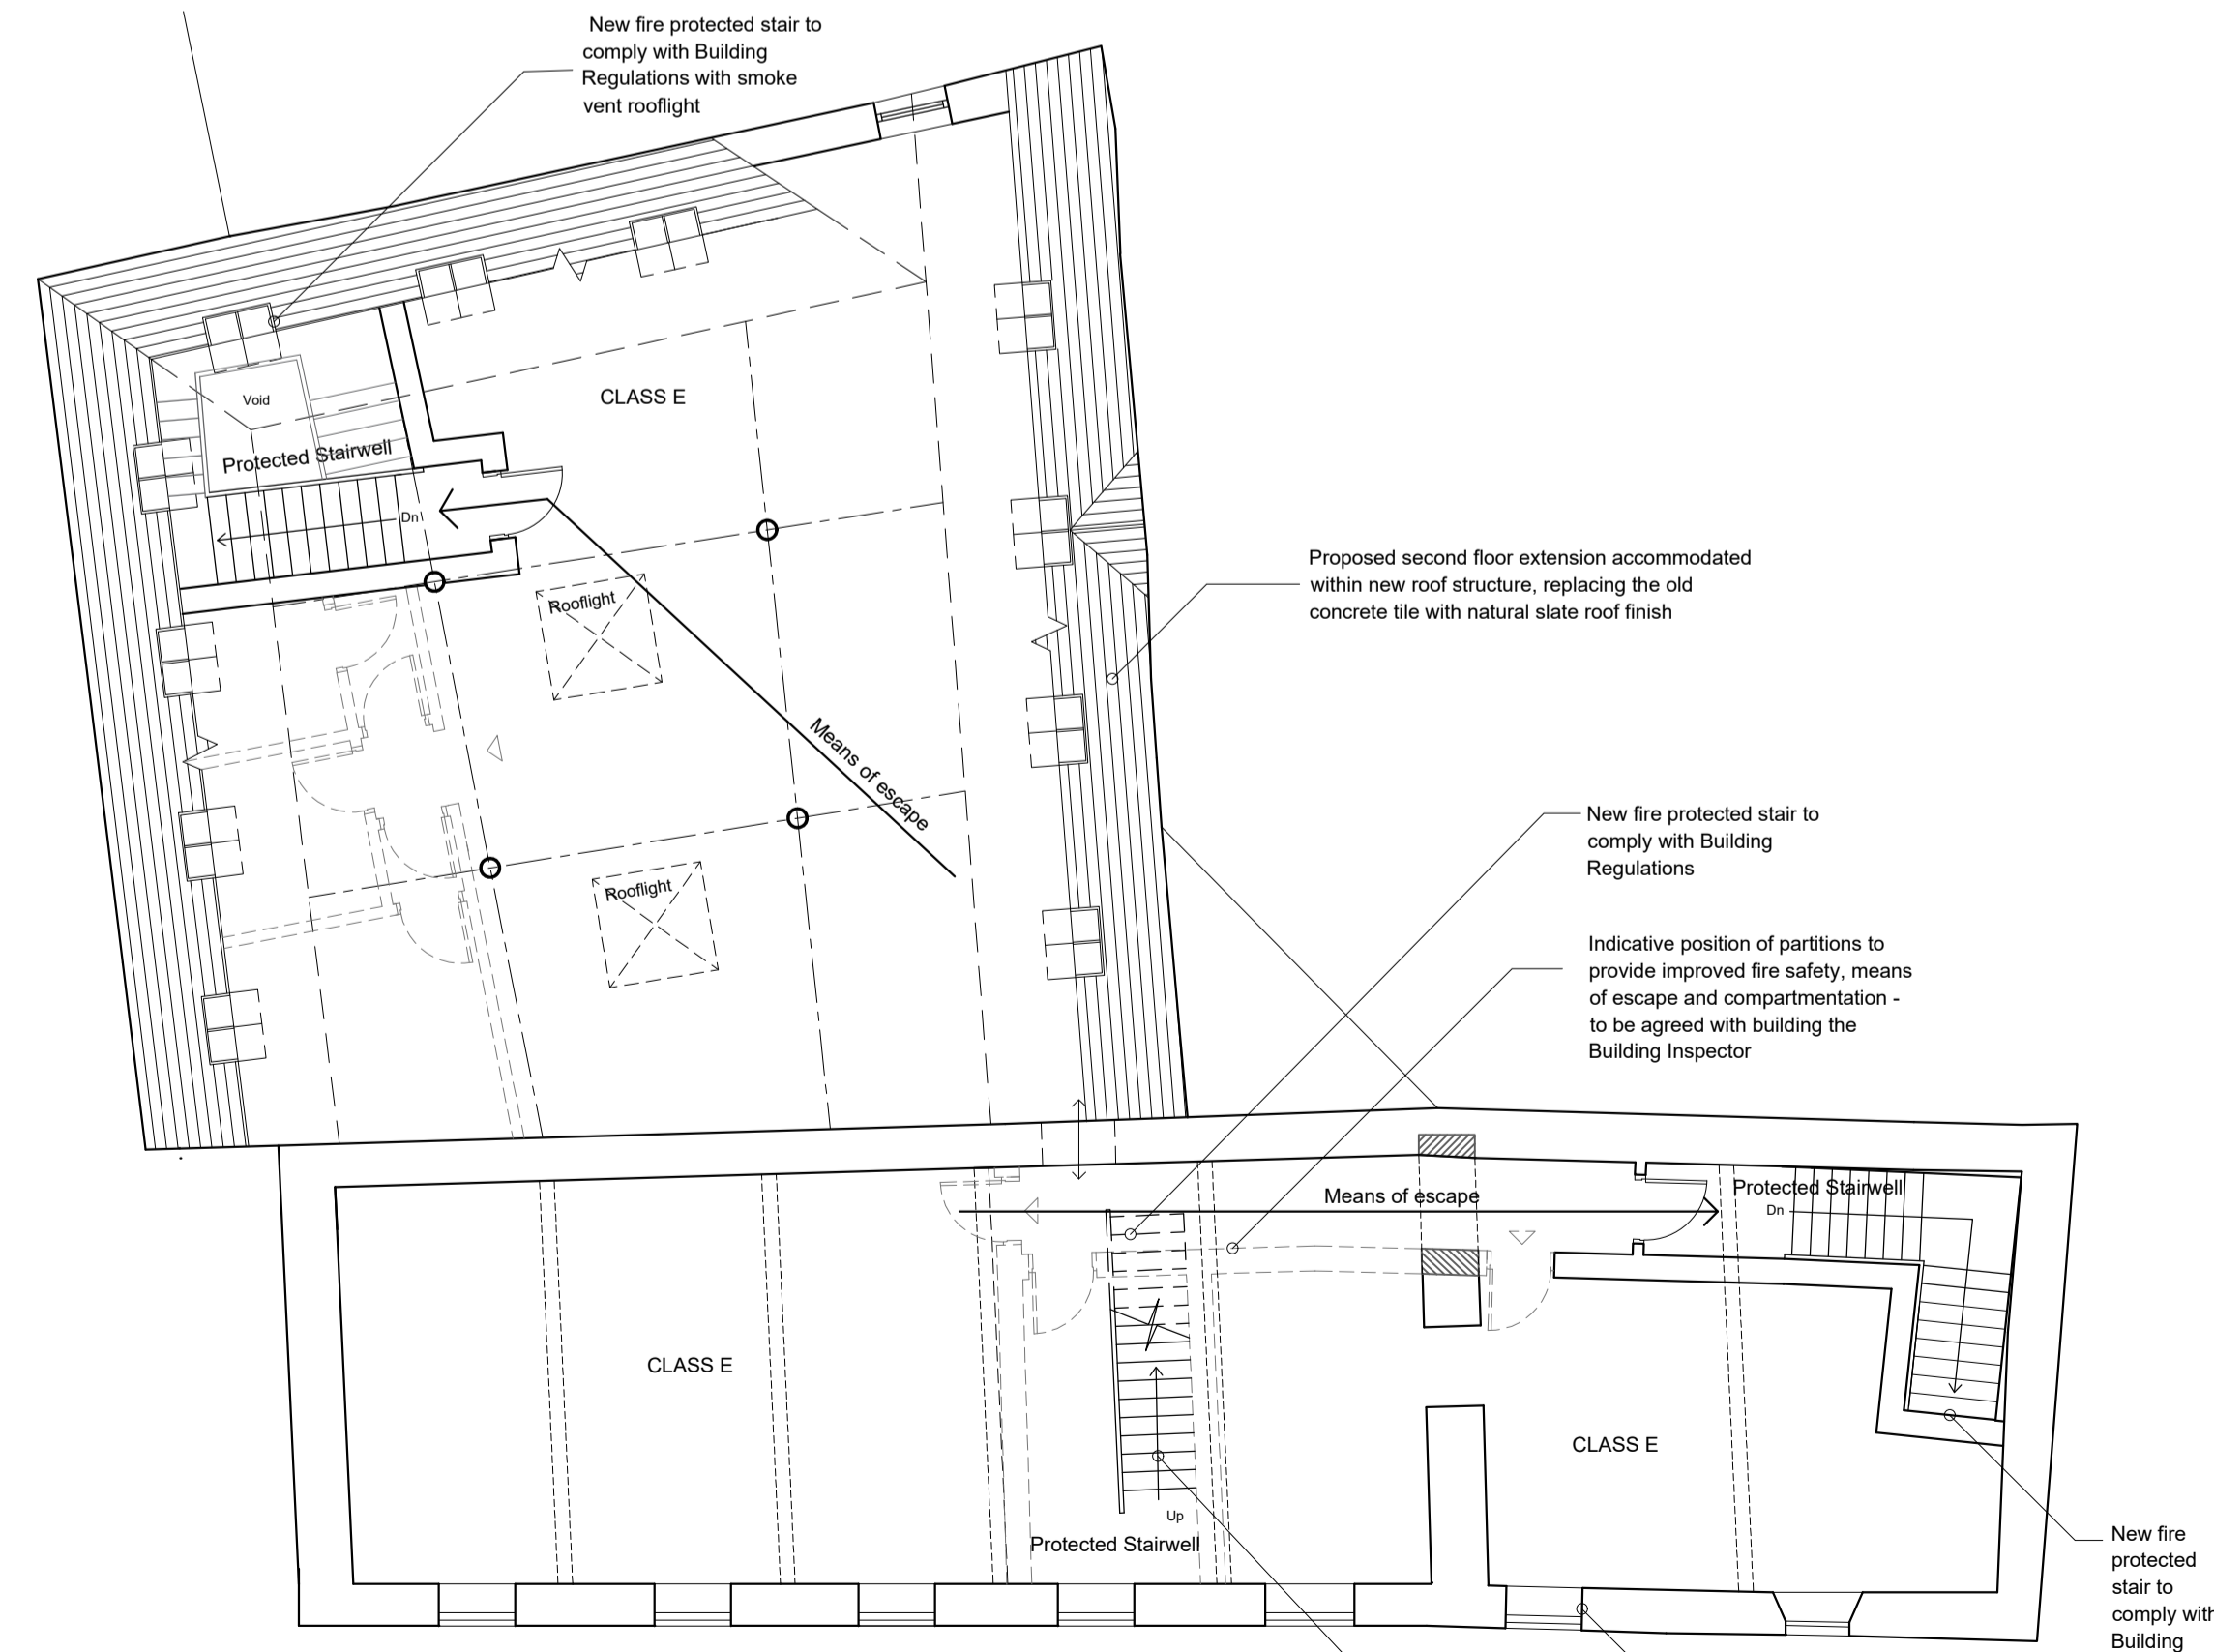

Second Floor Plan  
1:100 Scale



- A - Escape routes added 02/02/26
- B - Roof plan added 05/02/26

Client  
**R.E.DAWSON PROPERTIES LTD**

Job Title  
**Proposed Development of Victoria Buildings 10 King Street Clitheroe**

Drawing Title  
**Proposed Plans**

**PLANNING**

Scale	Date	Drawn
1:100@ A1	Jan 2026	KD

**spa**  
SUNDERLAND PEACOCK ARCHITECTS

SUNDERLAND PEACOCK & ASSOCIATES LTD.  
HAZELBERRY, PALFORD ROAD, CLITHEROE  
LANCASHIRE, BB7 2AG  
T 01200 423178 F 01200 427328  
E info@sunderlandpeacock.com  
www.sunderlandpeacock.com