






EXISTING FLOOR PLAN

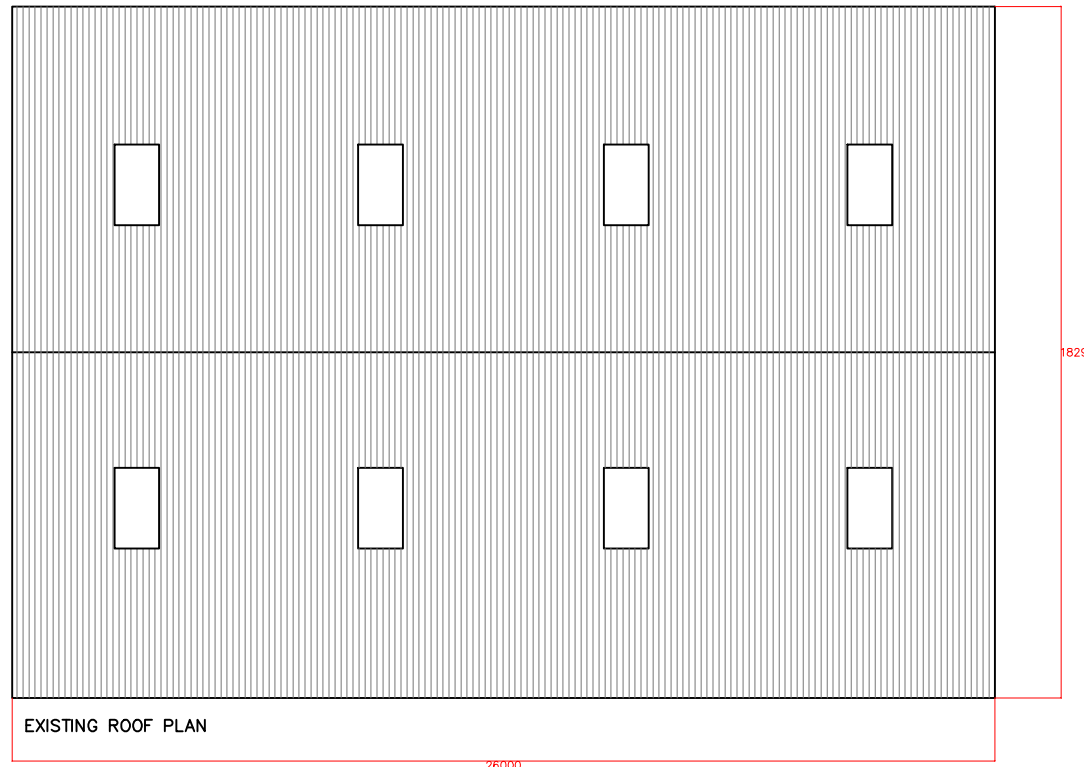


EXISTING ROOF PLAN

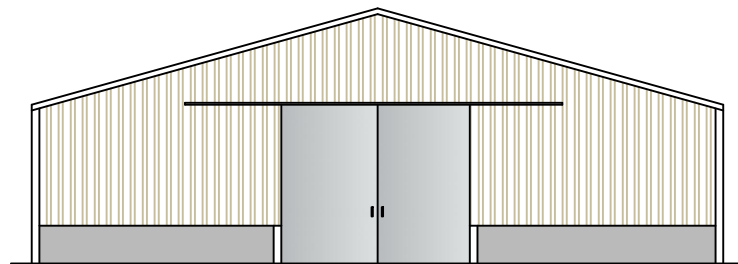


EXISTING REAR ELEVATION
NORTH

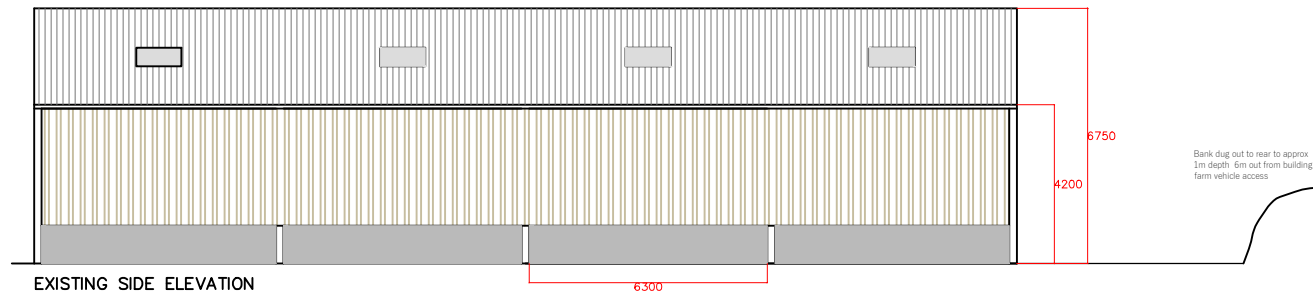

EXISTING SIDE ELEVATION
EAST

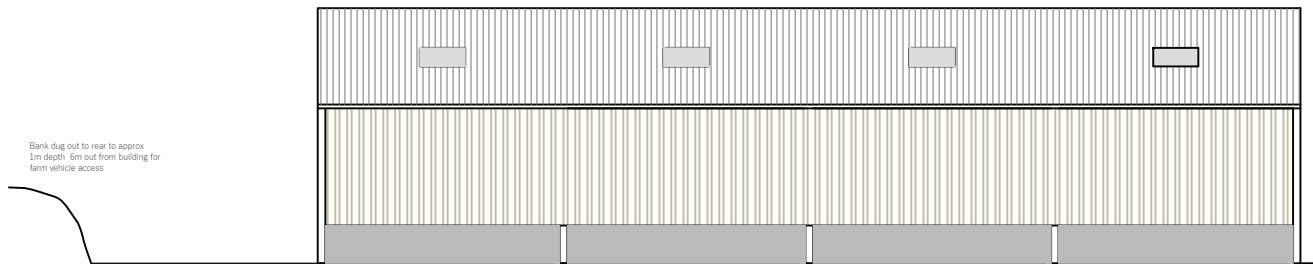


EXISTING SIDE ELEVATION
WEST

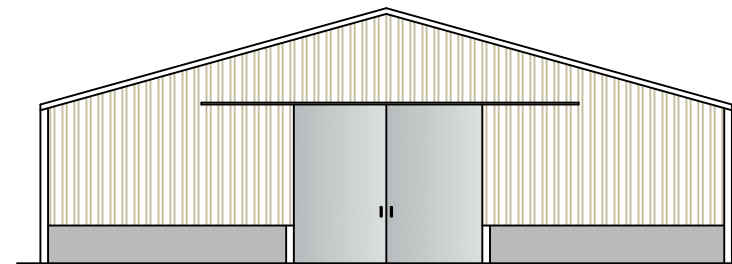

EXISTING FRONT ELEVATION
SOUTH

NORTH

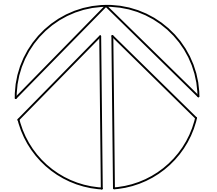

5m 10m



Scale 1:200
Sheet size A3

581:4 Rev A 2nd June 2026 Roof colour amended



DESIGN LED PLANNING
BUILDING REGULATIONS
INTERIORS LANDSCAPES
tel 07581 271400

client
Mr A Shorten
address
Bridge End Farm, Slaidburn,
Clitheroe, BB7 3AH
project
Extension to existing agricultural building under
GPDO
title
Existing elevations and plans

scale 1 to 200
drawing no 581:4 Rev A 2nd June 2026
date 14:5 :2026

T: 07581 271400
E: info@gingerandwoodarchitectural.co.uk
W: www.gingerandwoodarchitectural.co.uk