




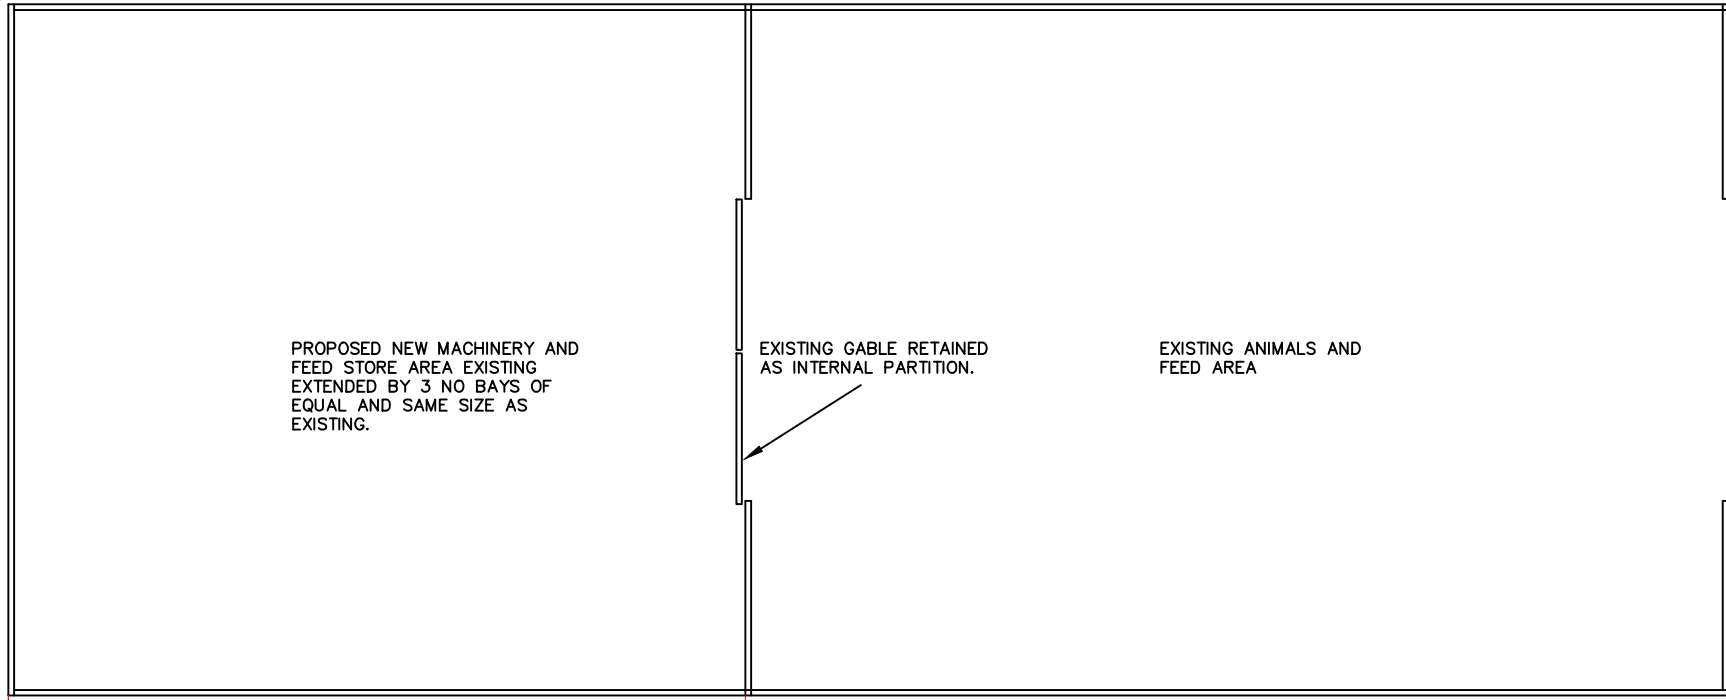


PROPOSED PLAN

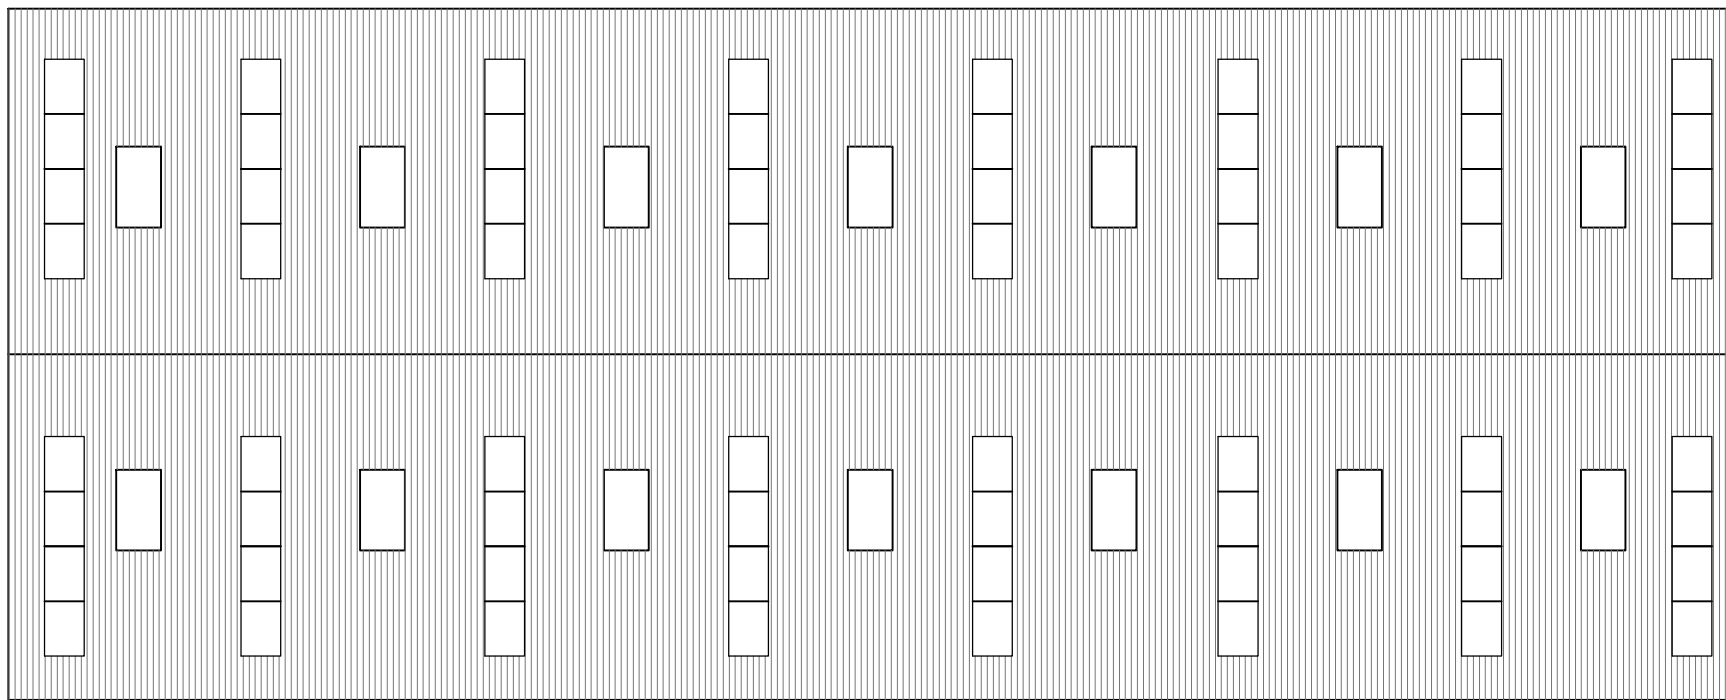

PROPOSED ROOF PLAN

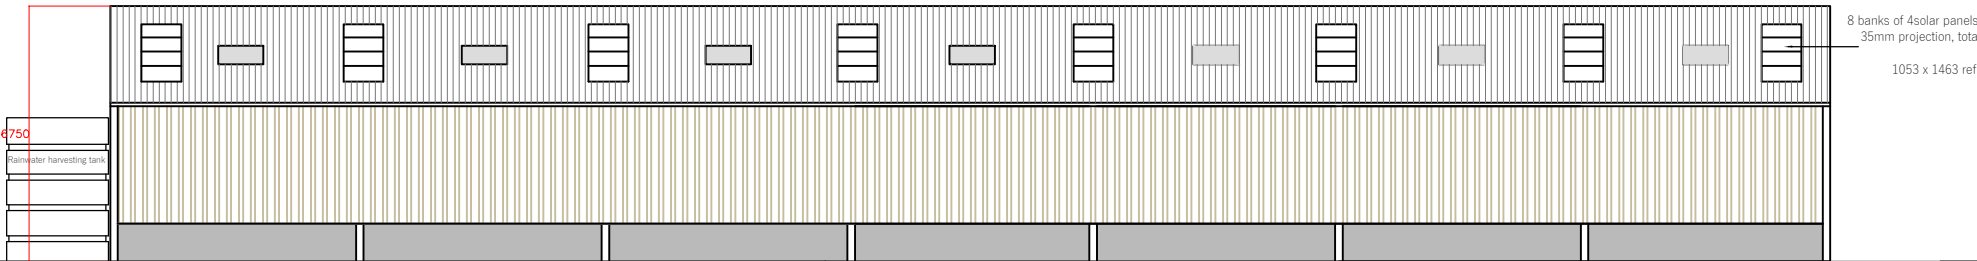


PROPOSED SIDE ELEVATION
EAST (extend by 3no bays)

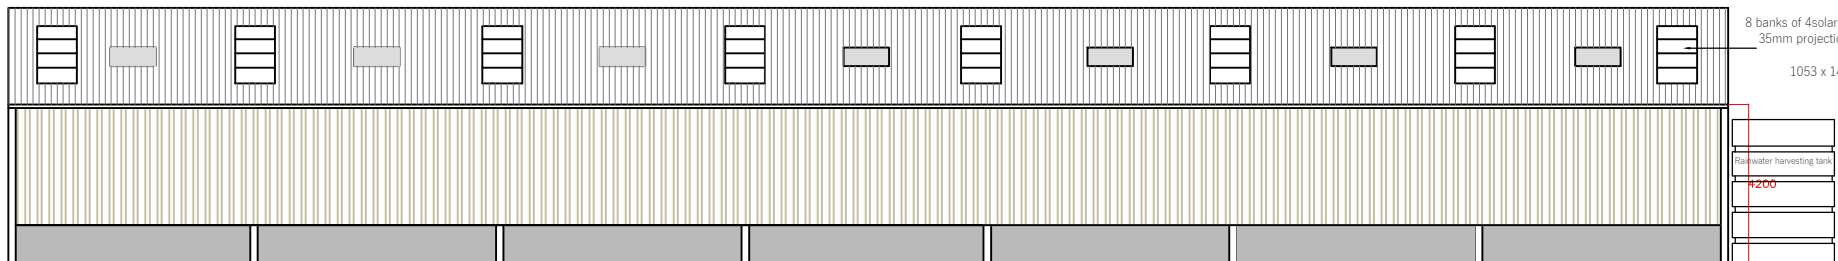


PROPOSED SIDE ELEVATION
WEST (extend by 3 no bays)

BUILDING NOTES:
ROOF:
TO BE CLAD IN FIBRE CEMENT ROOFING SHEETS TO MATCH EXISTING BUILDING. WITH 14 no 1.525M LONG 'ROOF LIGHTS' (1 PER BAY EITHER SIDE) WITH CLOSED RIDGE AND BARGE BOARDS. ALL TO MATCH EXISTING BUILDING.
VERTICAL CLADDING:
TO BE AS EXISTING TANALISED YORKSHIRE BOARDING TO WITHIN 1M OF FLOOR.
WALLS BETWEEN STANTIONS UP TO APPROXIMATELY 1000MM HIGH TO BE PRE-CAST CONCRETE PANELS WITH NATURAL GREY FINISH SET INTO WEB OF STEEL UB COLUMNS AS PORTAL FRAME.
GABLE DOORS:
TO BE STEEL FRAMED ALLUMINIUM CLAD SLIDING DOORS ON HENDERSON RUNNING GEAR.
 6 no PHILIPS LEDINAIRE FLOODLIGHTS 20W 2000 LUMENS WARM WHITE BELOW 3000K MOUNTED FLAT TO PREVENT UPWARD SPILL AND REDUCE GLARE. CONTROLLED ON PIR
 2no SWIFT BOXES TO NORTH ELEVATION AT EAVES LEVEL.

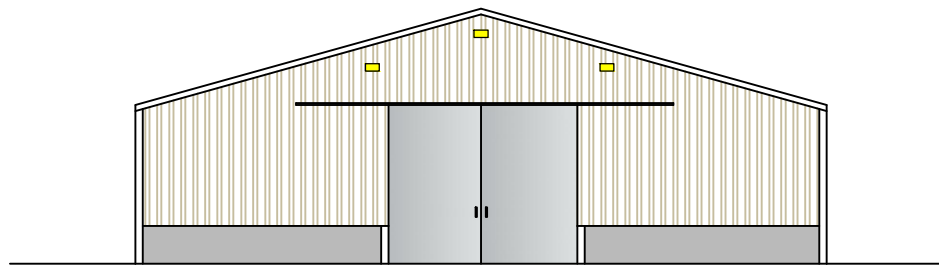


PROPOSED FRONT ELEVATION
SOUTH

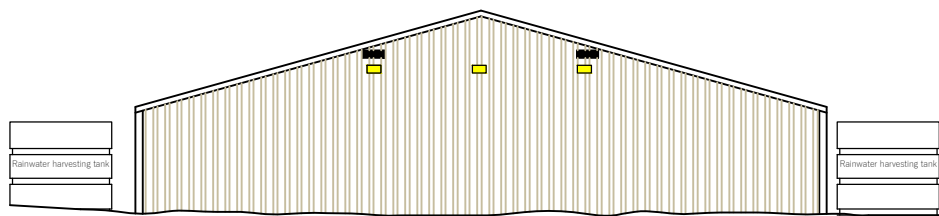

PROPOSED REAR ELEVATION
NORTH

NORTH

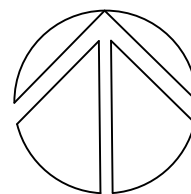

5m 10m

Scale 1:200
Sheet size A2

581:5 Rev A North access doors
removed
581:5 Rev B 2nd June, Roof finish amended



DESIGN LED PLANNING
BUILDING REGULATIONS
INTERIORS LANDSCAPES
tel 07581 271400

client
Mr A Shorten
address
Bridge End Farm, Slaidburn,
Clitheroe, BB7 3AH
project
Extension to existing agricultural building under
GPDO

title
Proposed elevations and plans

scale 1 to 200
drawing no 581:5 Rev B

date 19:5 :2026

T: 07581 271400
E: info@gingerandwoodarchitectural.co.uk
W: www.gingerandwoodarchitectural.co.uk