



North elevation

1 : 200

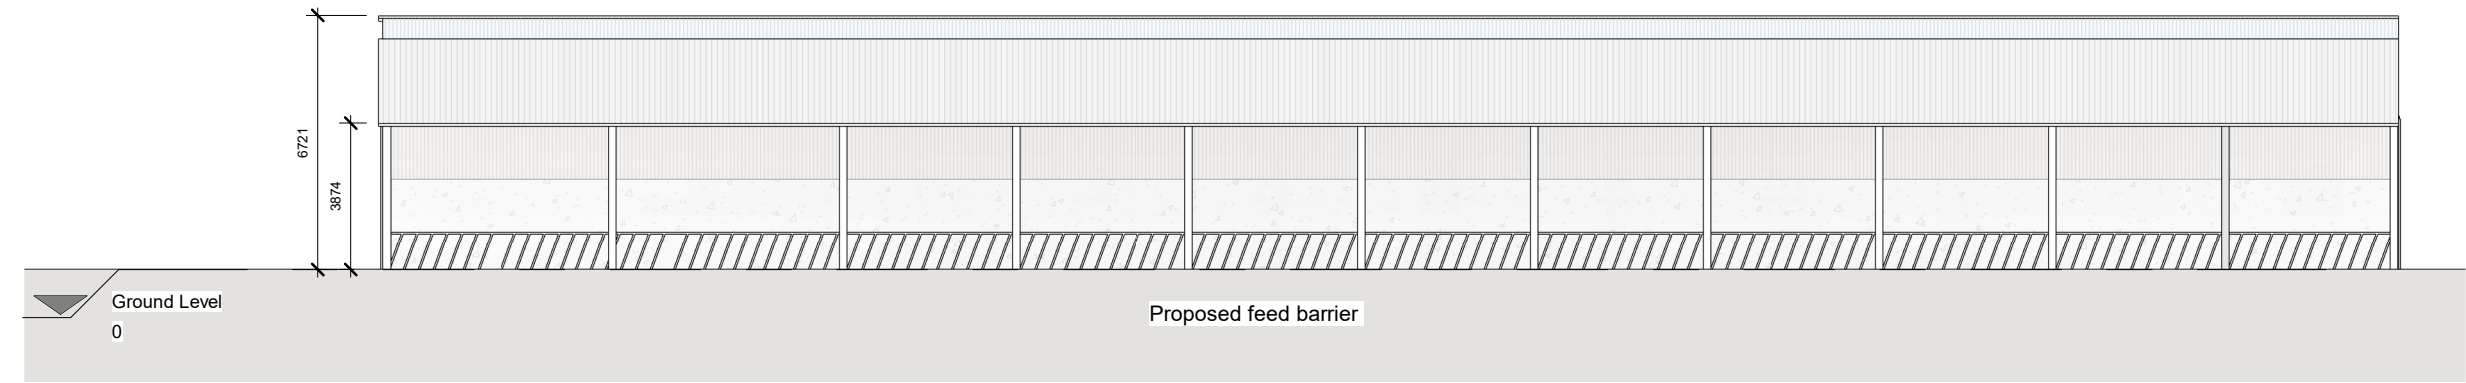

South elevation

1 : 200

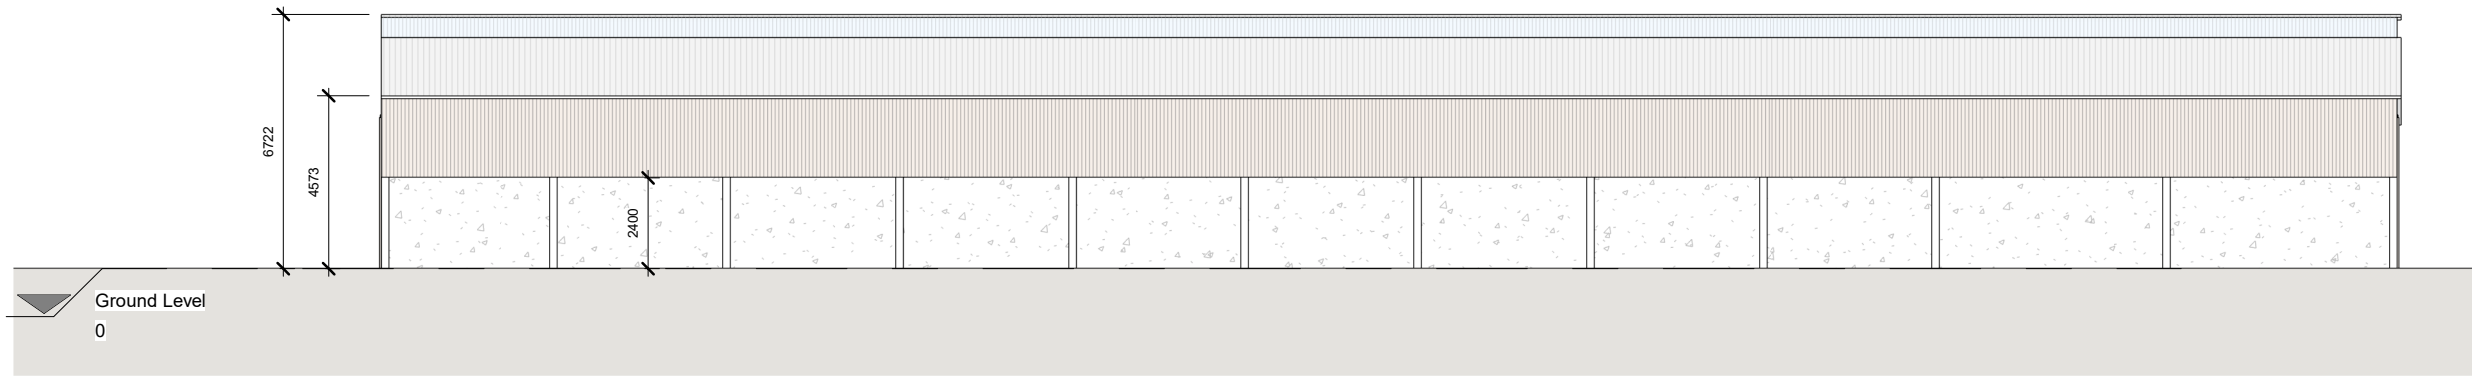

East Elevation

1 : 200



West Elevation

1 : 200



Materials -

Walls:
Concrete panels to 1.8m
Yorkshire boarding above

Roof:
Fibre cement board (grey)
Clear heat guard sheets

CLIENT: J Peel

PROJECT: Agricultural Building

PROJECT ADDRESS:
Gregsons Farm, Newsholme, BB7 4JF

DRAWING TITLE:
PROPOSED ELEVATIONS

DRAWN BY: KH

Rev: R00 | Rev. DATE:

DATE: 28.01.2026

SCALE@A3: 1:200

DRAWING No: GF-R00-PR-103

