




Floor Plan

1 : 200

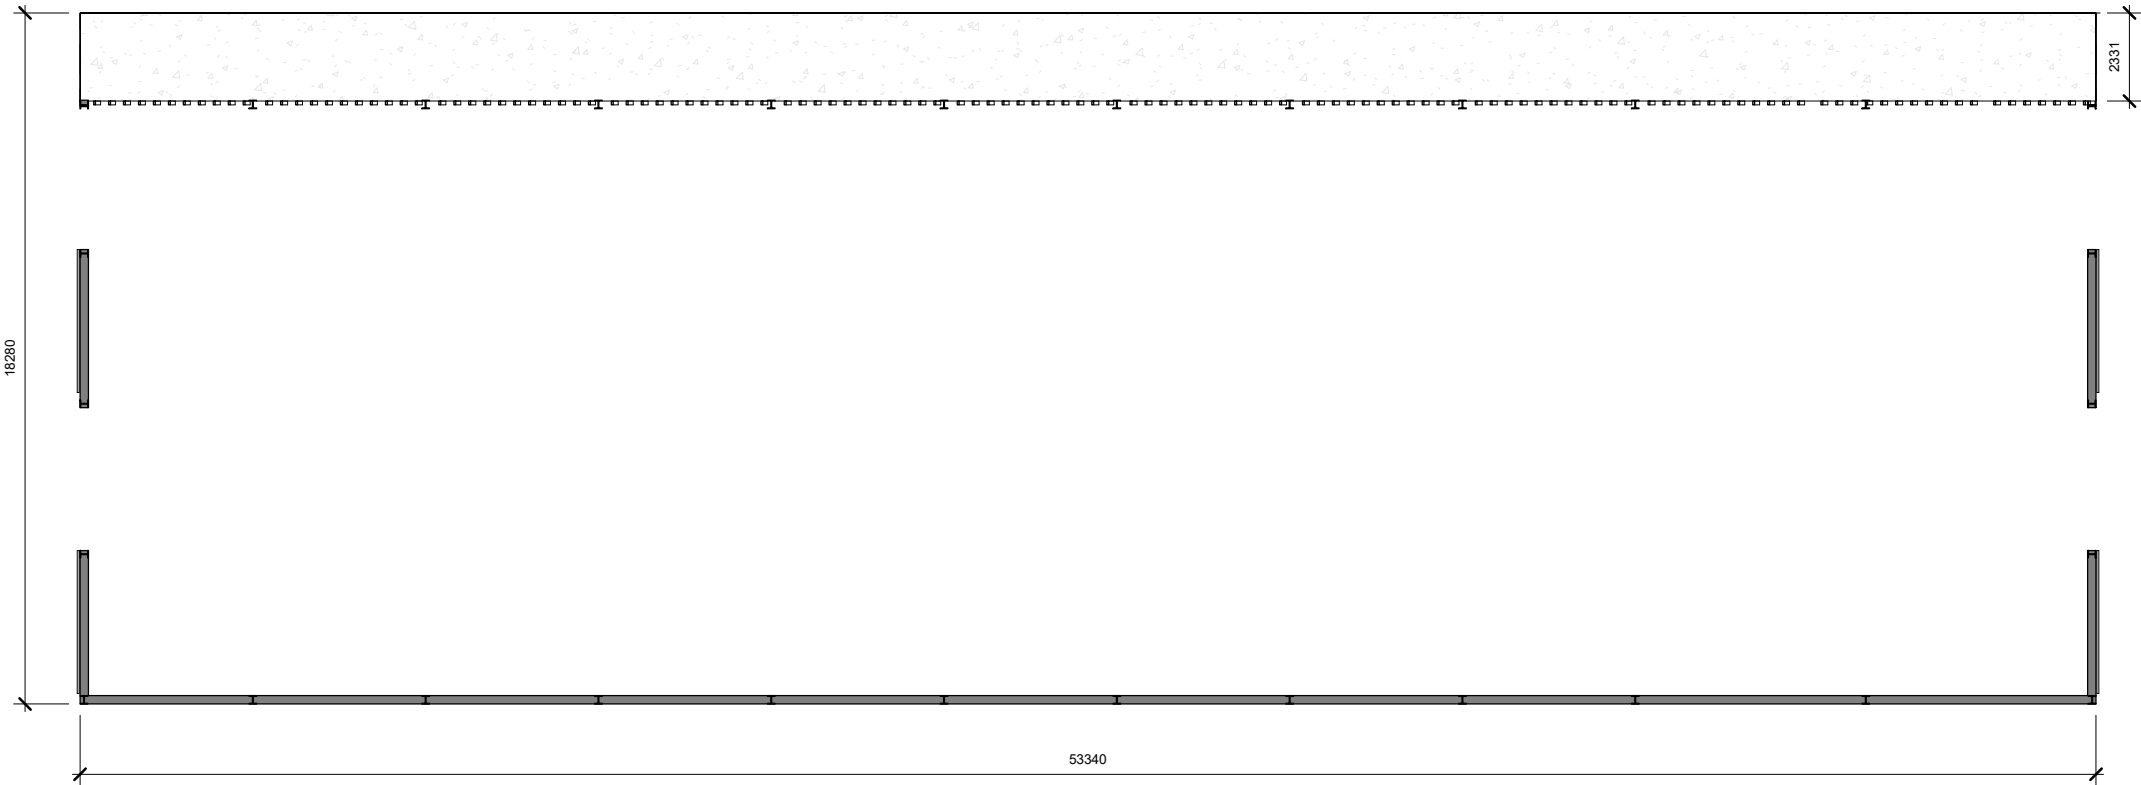

Roof Plan

1 : 200

  

CLIENT: J Peel

PROJECT: Agricultural Building

PROJECT ADDRESS:
Gregsons Farm, Newsholme, BB7 4JF

DRAWING TITLE:
PROPOSED FLOOR PLANS

DRAWN BY: KH

Rev: R00 | **Rev. DATE:**

DATE: 28.01.2026

SCALE@A3: 1:200

DRAWING No: GF-R00-PR-102

