


revisions:

A: Updated

B: WC & Garage remeasured, drawings amended to suit.


C: Updated

D: Updated

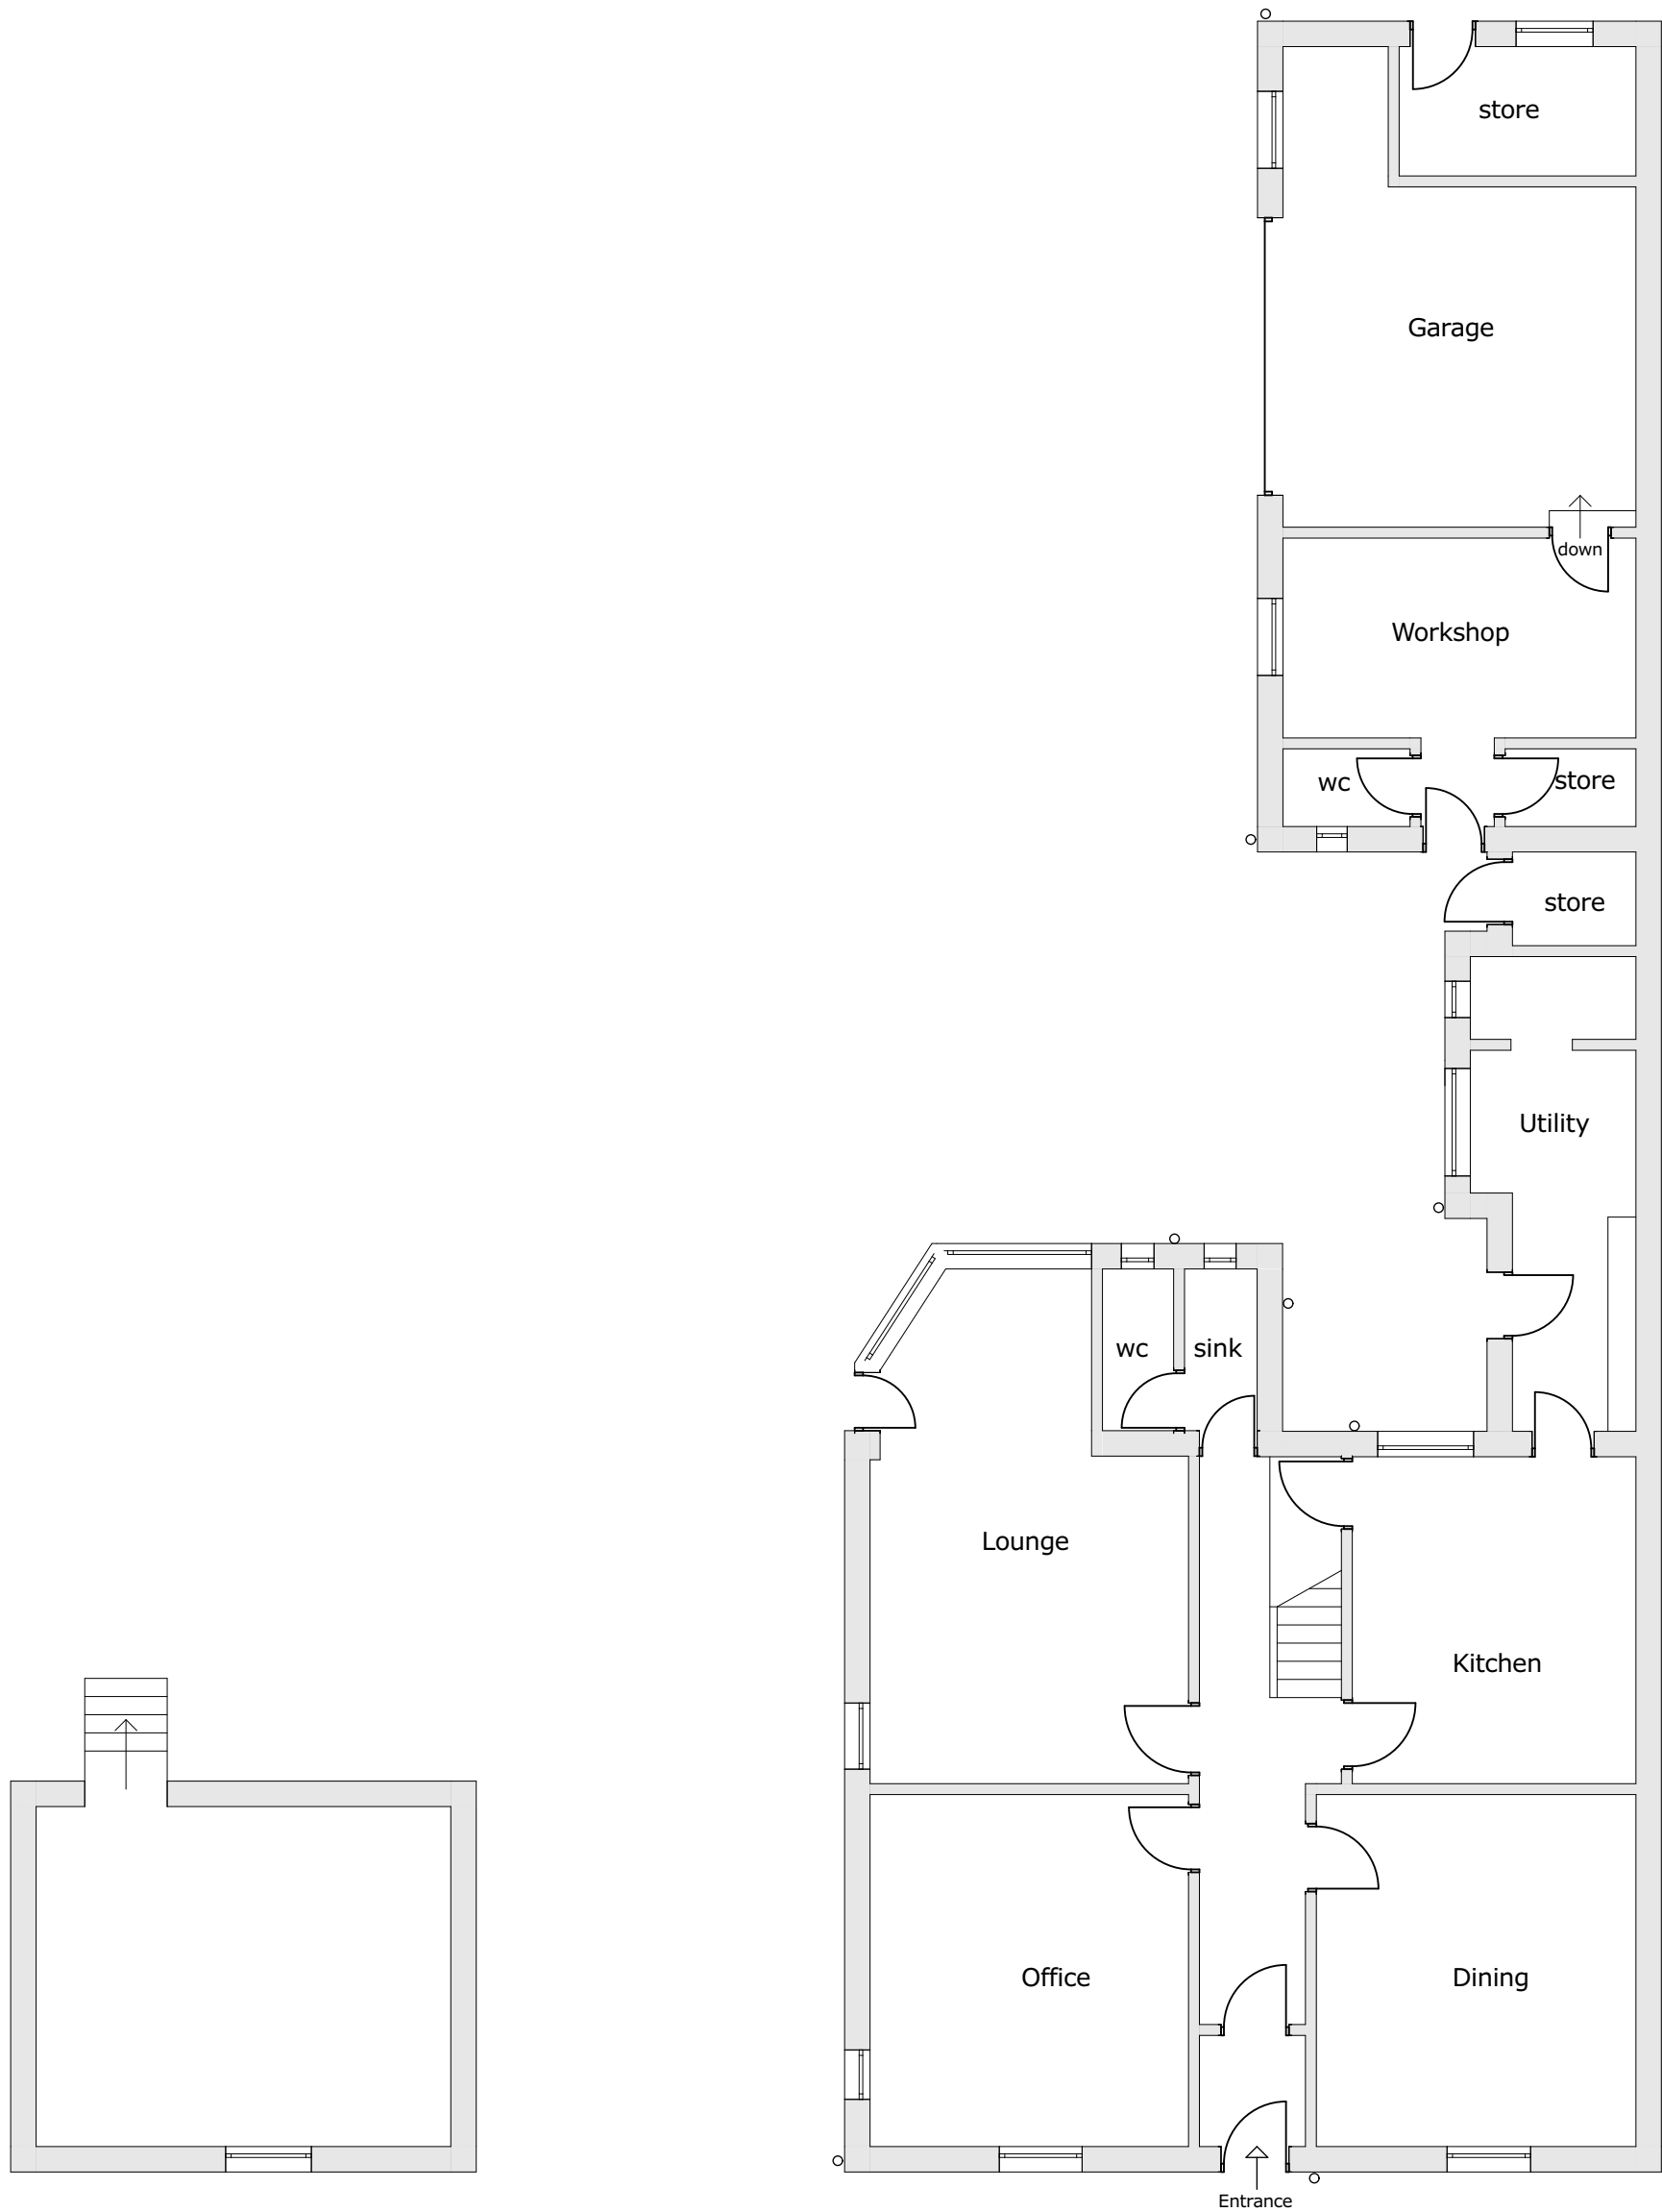


Existing Basement Floor Plan


Existing Ground Floor Plan

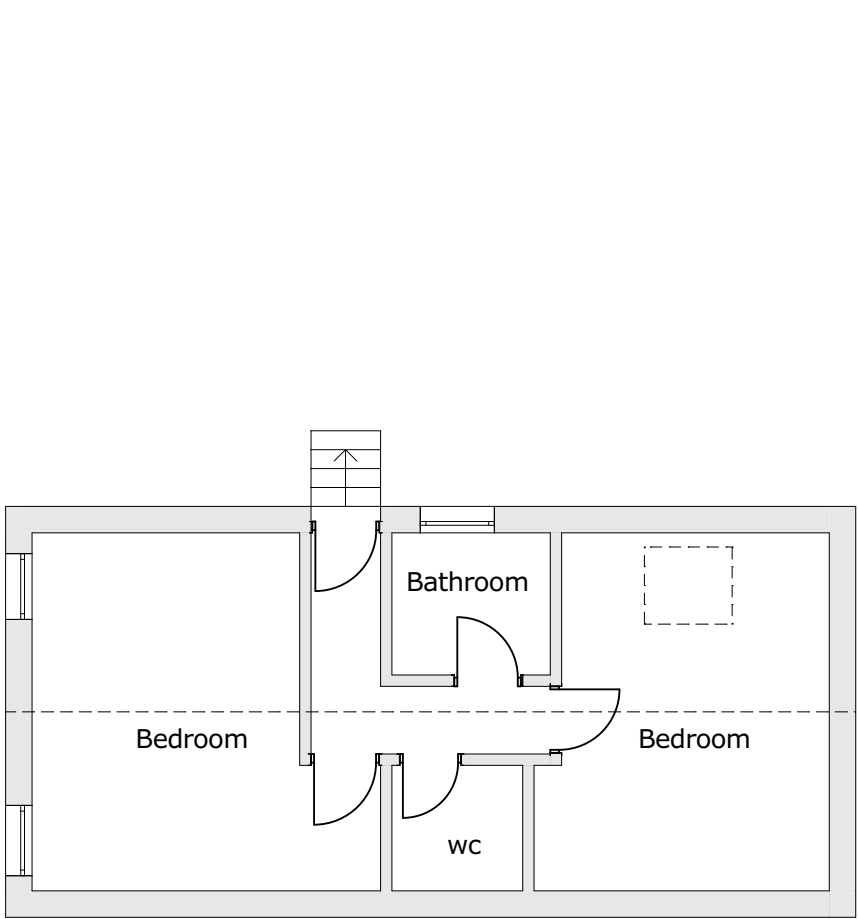

Existing Second Floor Plan

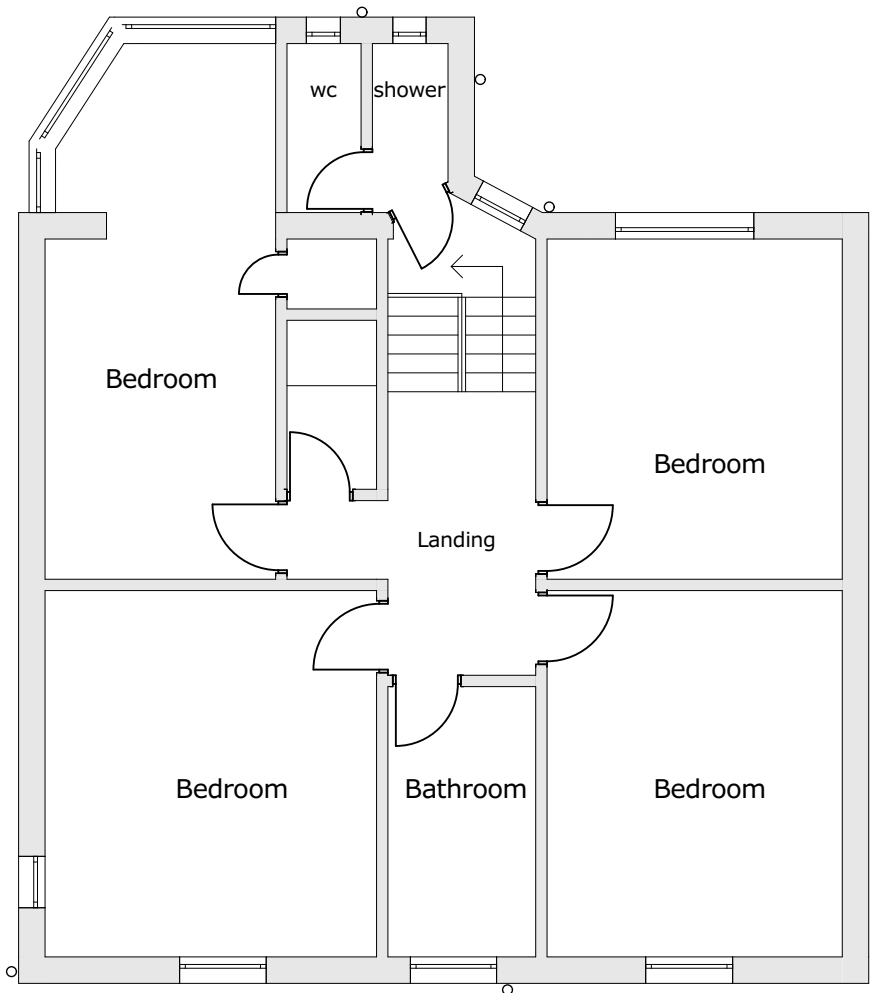

Existing First Floor Plan

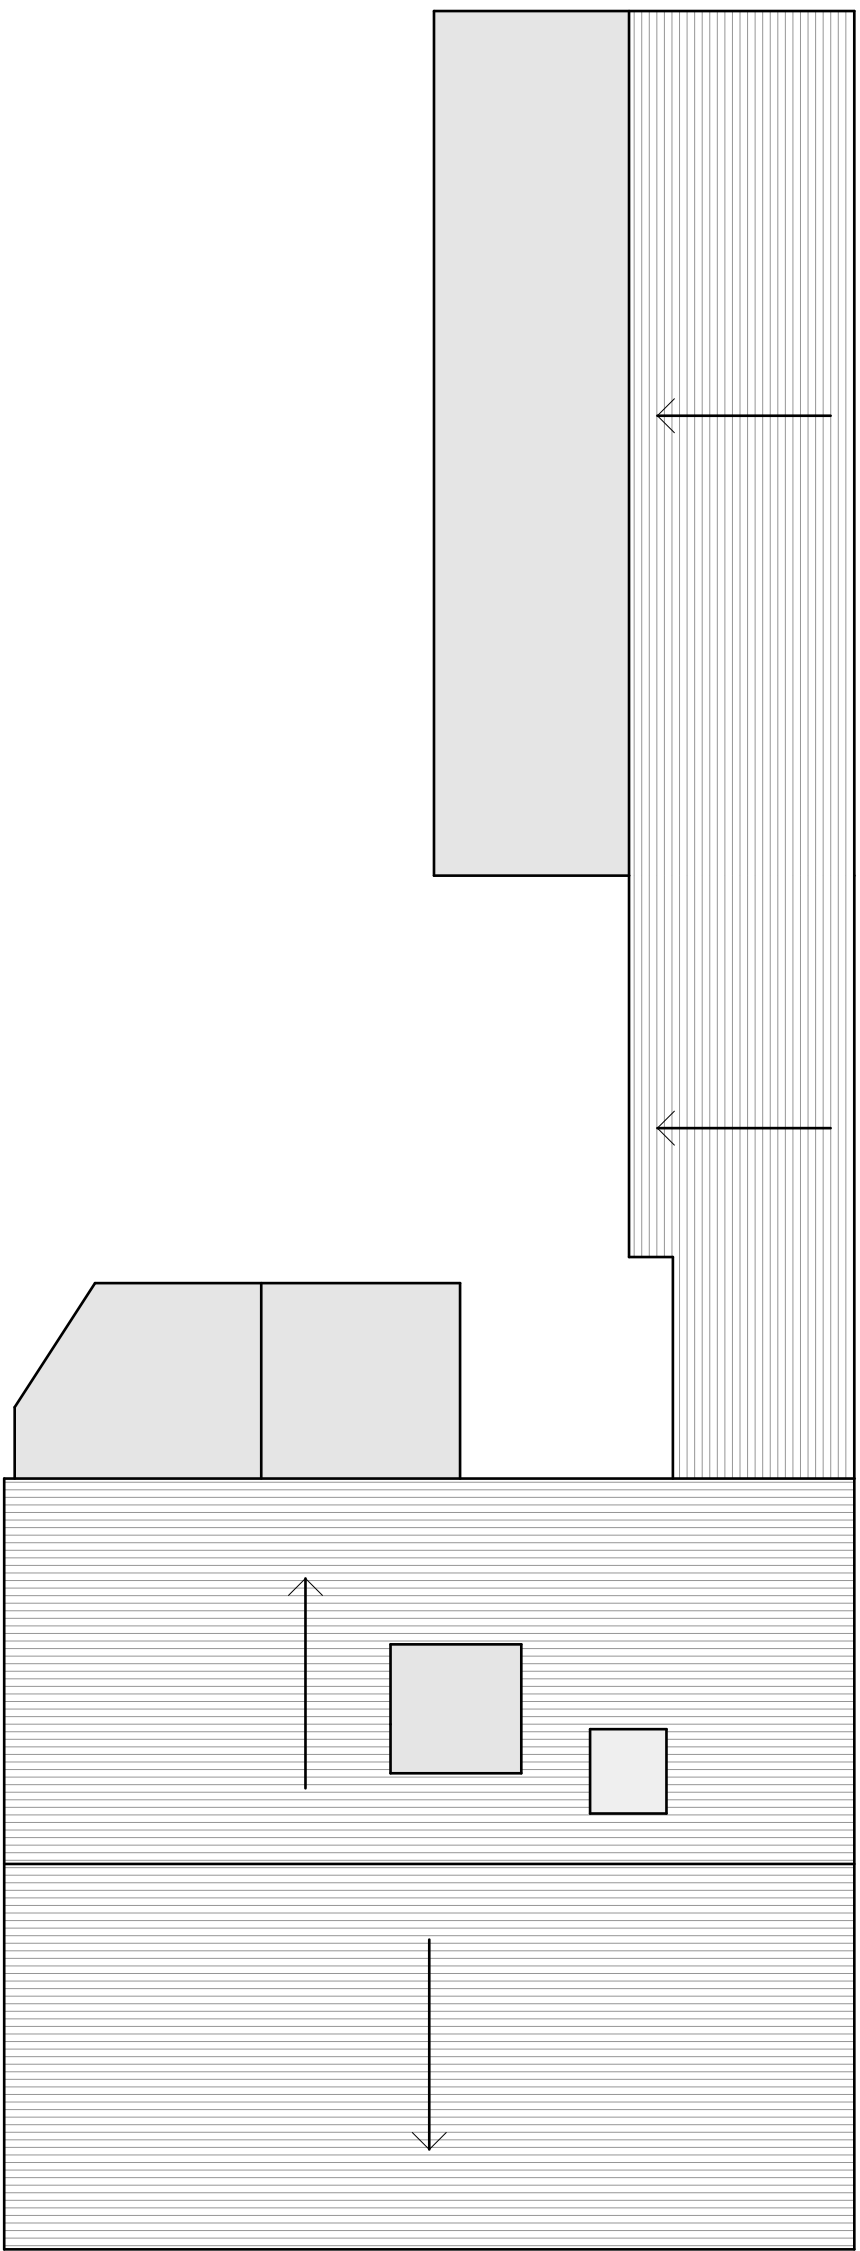



Existing Roof Plan



Existing South East Elevation

Existing South West Elevation

Existing North West Elevation

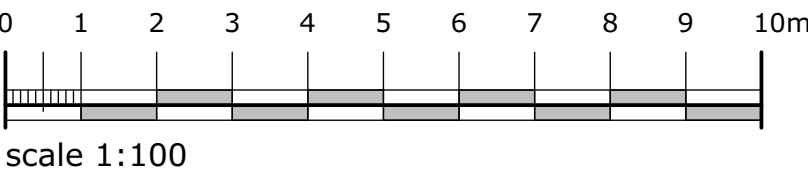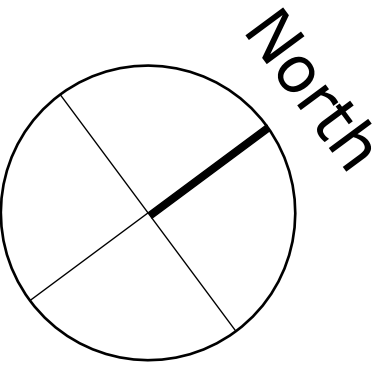

client: Mr & Mrs Bater

project: 81 Chatburn Road

Clitheroe, BB7 2AS

sheet: Existing Plans & Elevations

dwg no: 01.03	02	D
---------------	----	---

scale: 1:100 @ A1

date: 05.05.2026

drawn: LD

