


Existing Site Plan N
Scale 1:500 @ A3

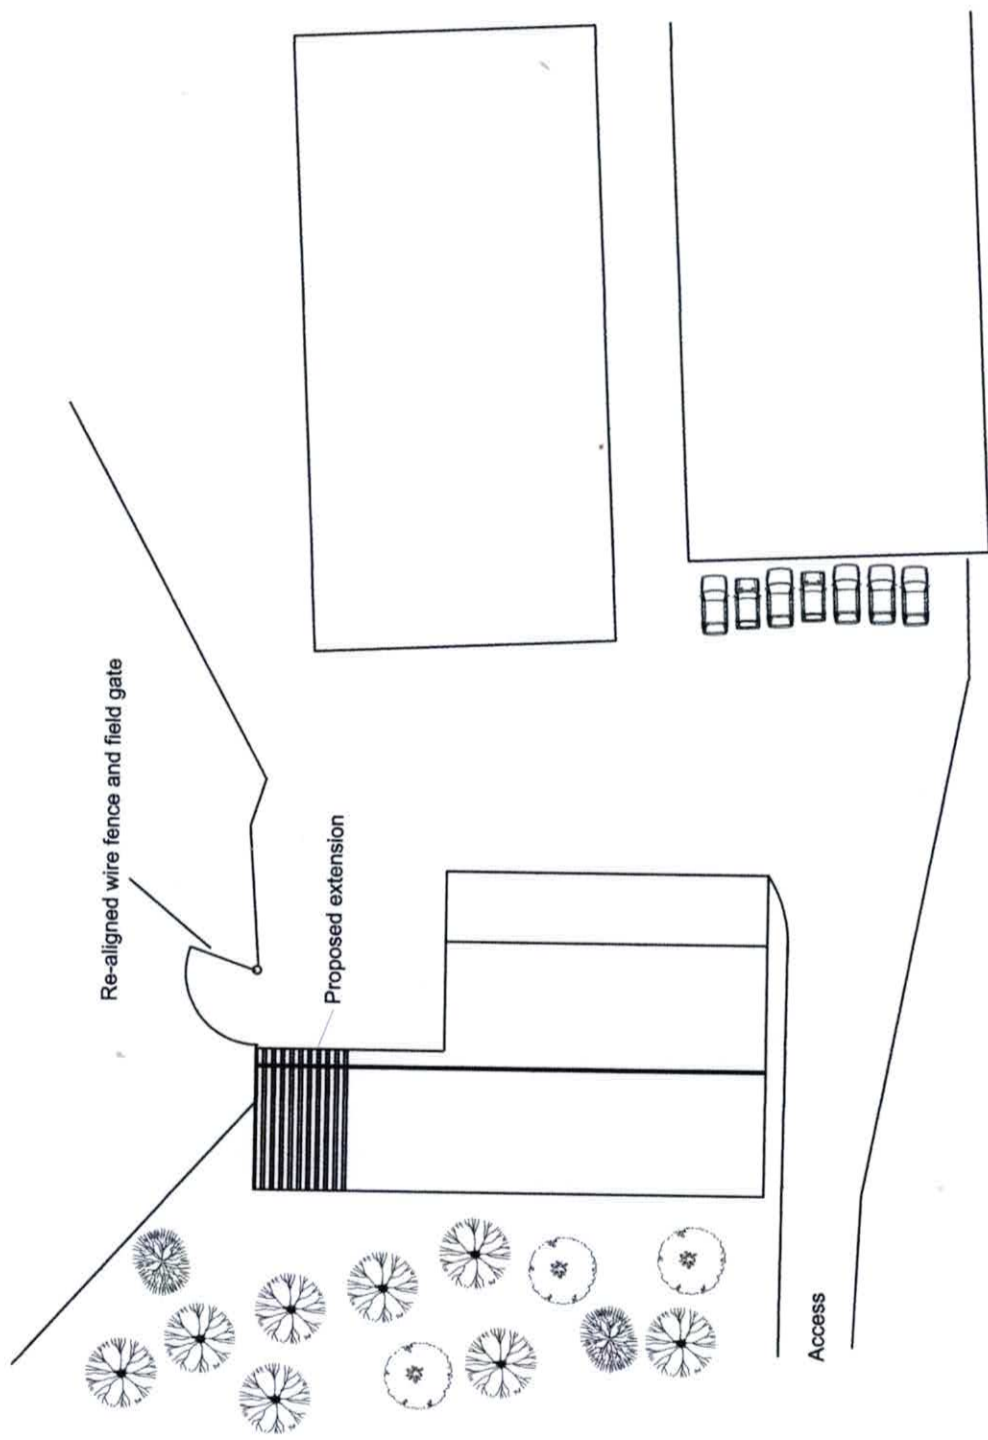

Proposed Site Plan N ↗
Scale 1:500 @ A3