


NORTH

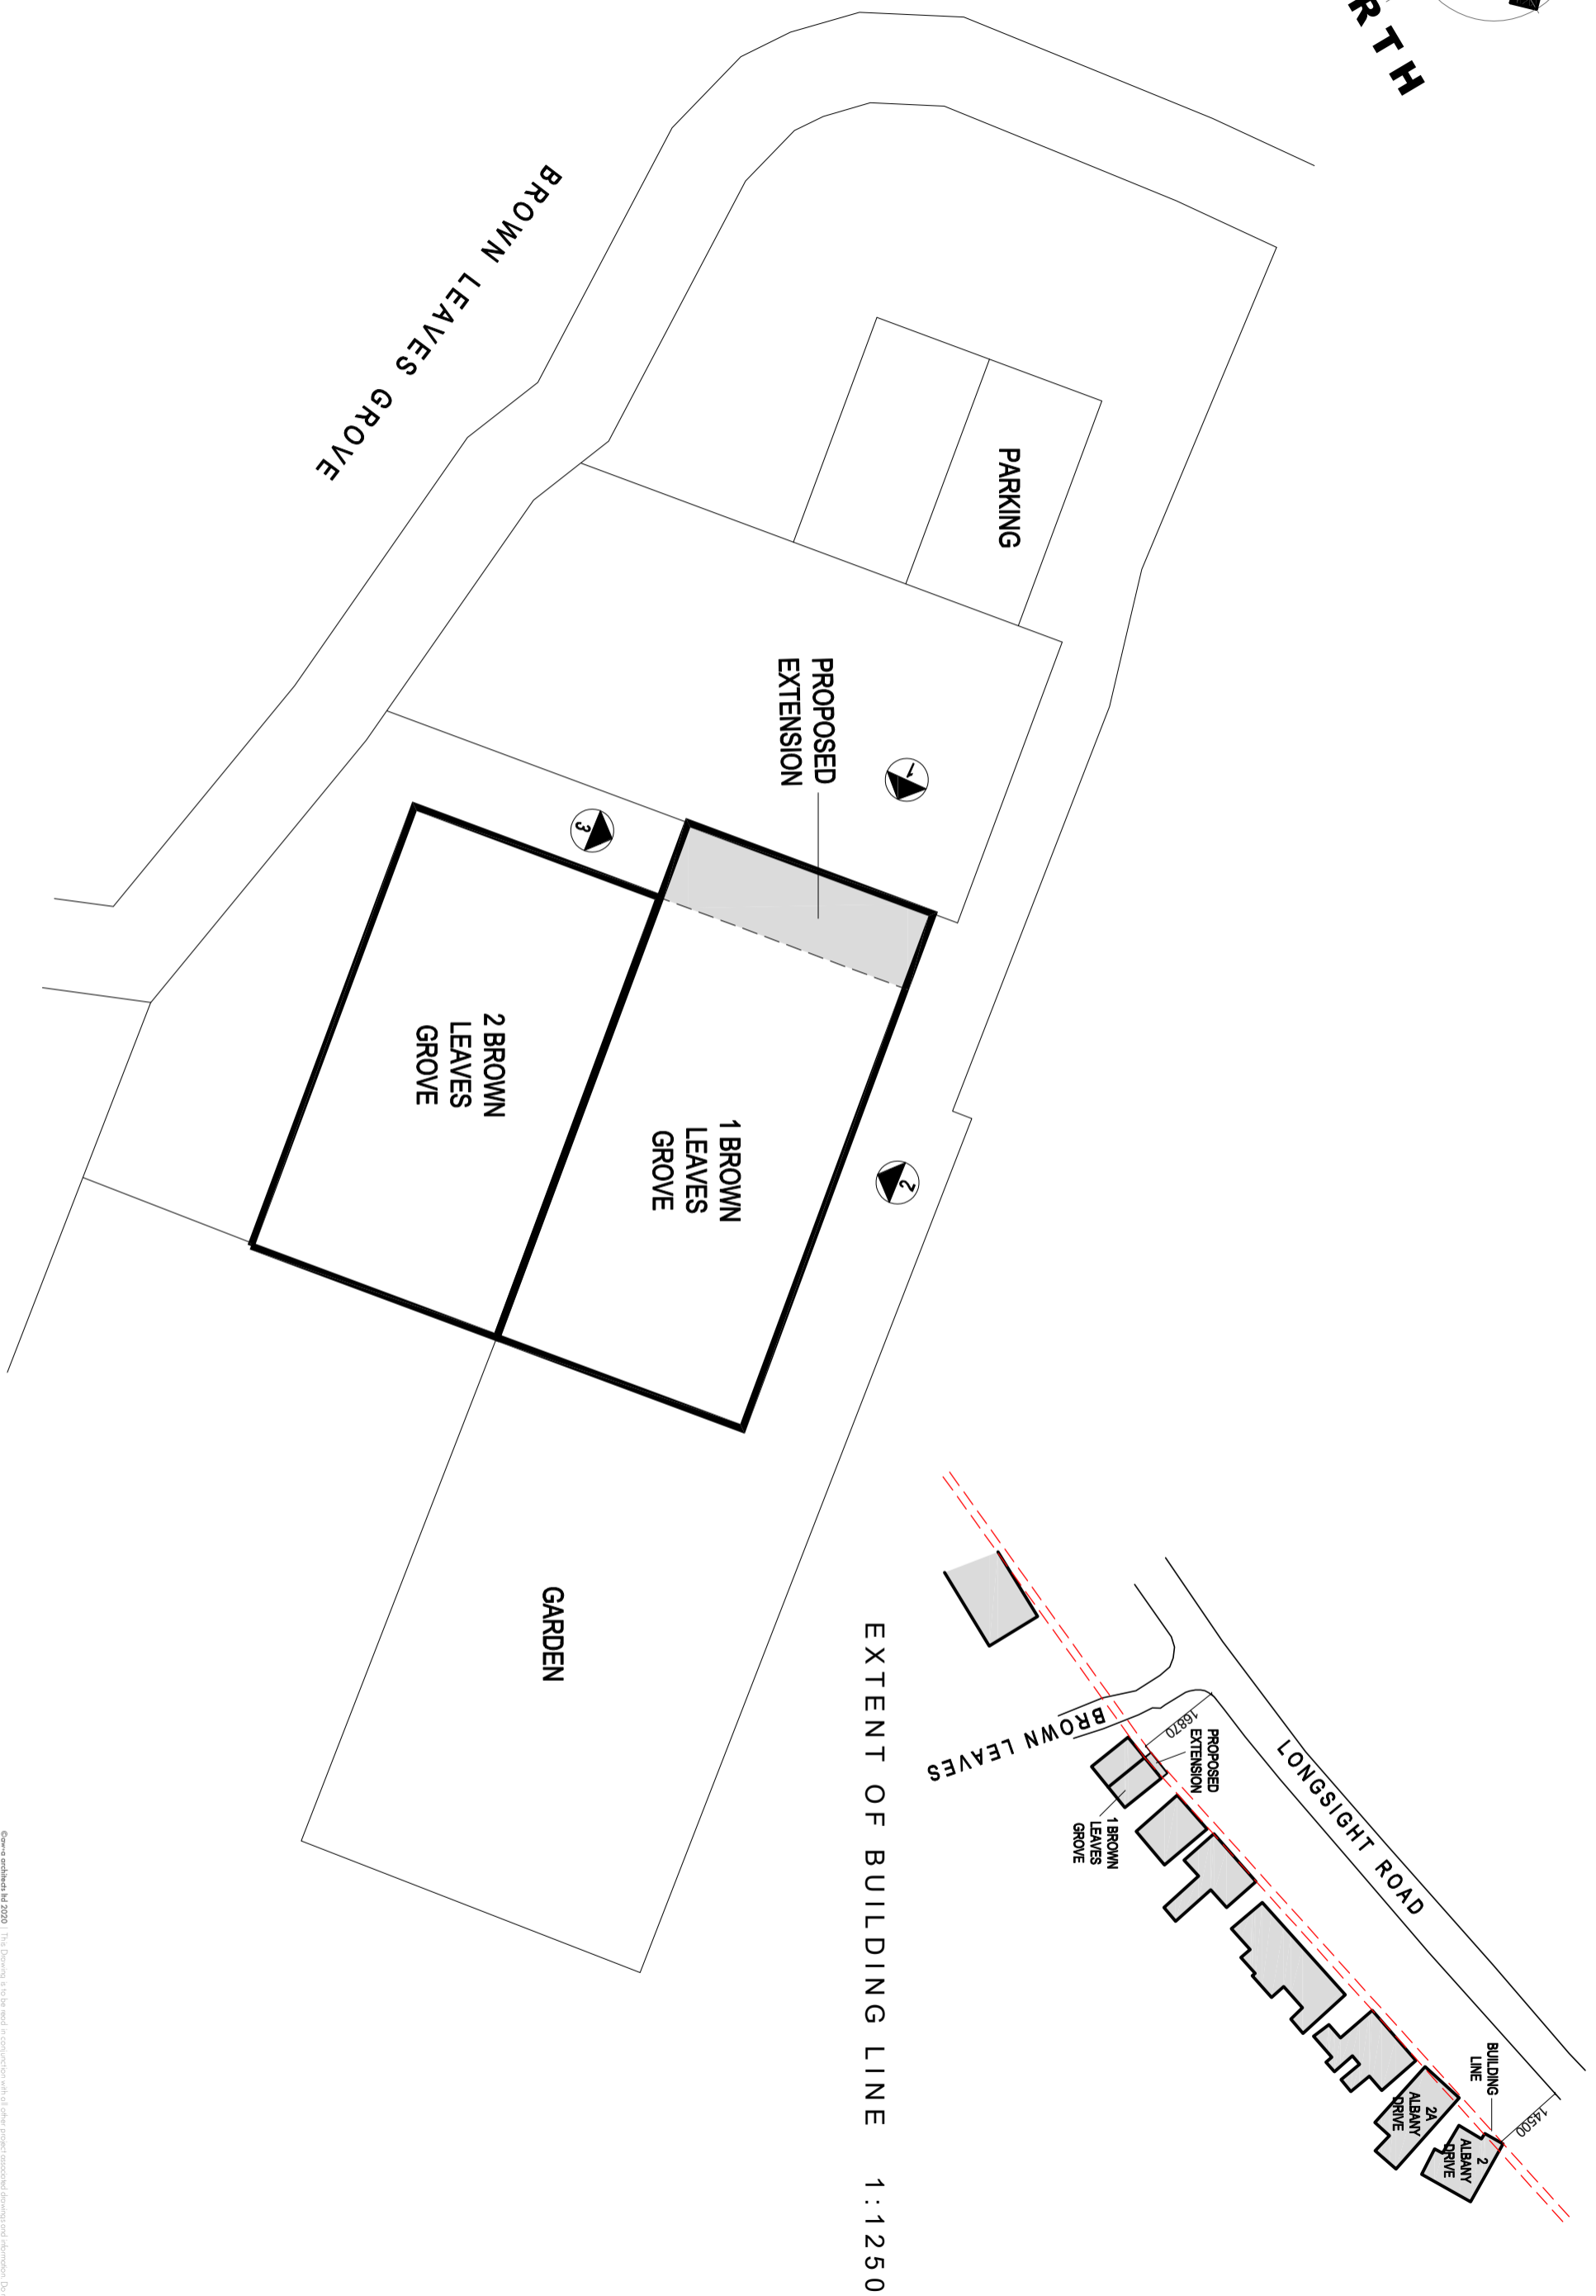

EXTENT OF BUILDING LINE 1:1250

QW+Q architects
 Robinson Barn
 Worston
 Clitheroe
 Lancs
 BB710A

Private Residential | Housing | Commercial | Conservation | Domestic
 Tel: 01200 441769
 Email: info@qw+qarchitects.com | Web: www.qw+qarchitects.com

ARB
 Architects Registration Board

Client	MRS V WHITE	Scale	1:125/1:1250	Sheet Size	A3	Job Number	26-025	Drawn By	AW	Checked	AW
Project	1 BROWN LEAVES GROVE COPSTER GREEN	Drawing Title	PROPOSED SITE PLAN	Drawing Status	PLANNING	Drawing Number	PL05	Revision	-	First Issue	-

© Crown copyright. All rights reserved. This drawing is to be used in conjunction with all other project associated drawings and information. Do not scale from this drawing. Report all errors, omissions and discrepancies to drawing officer prior to construction or manufacture. This drawing is copyrighted the property of QW+Q architects. All rights reserved.