




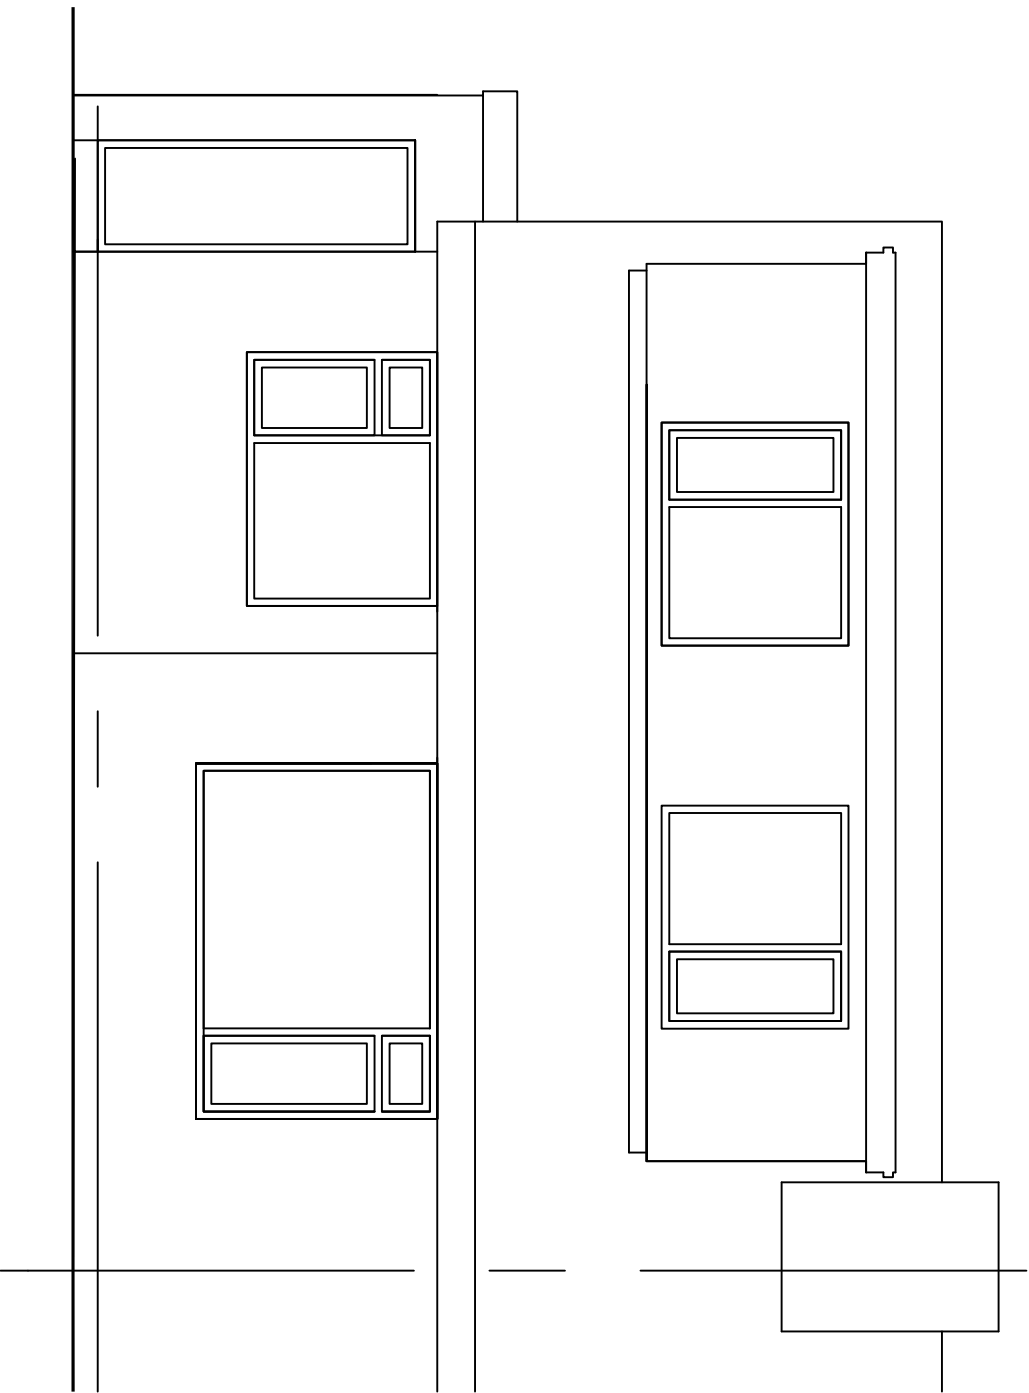


extg front elevation

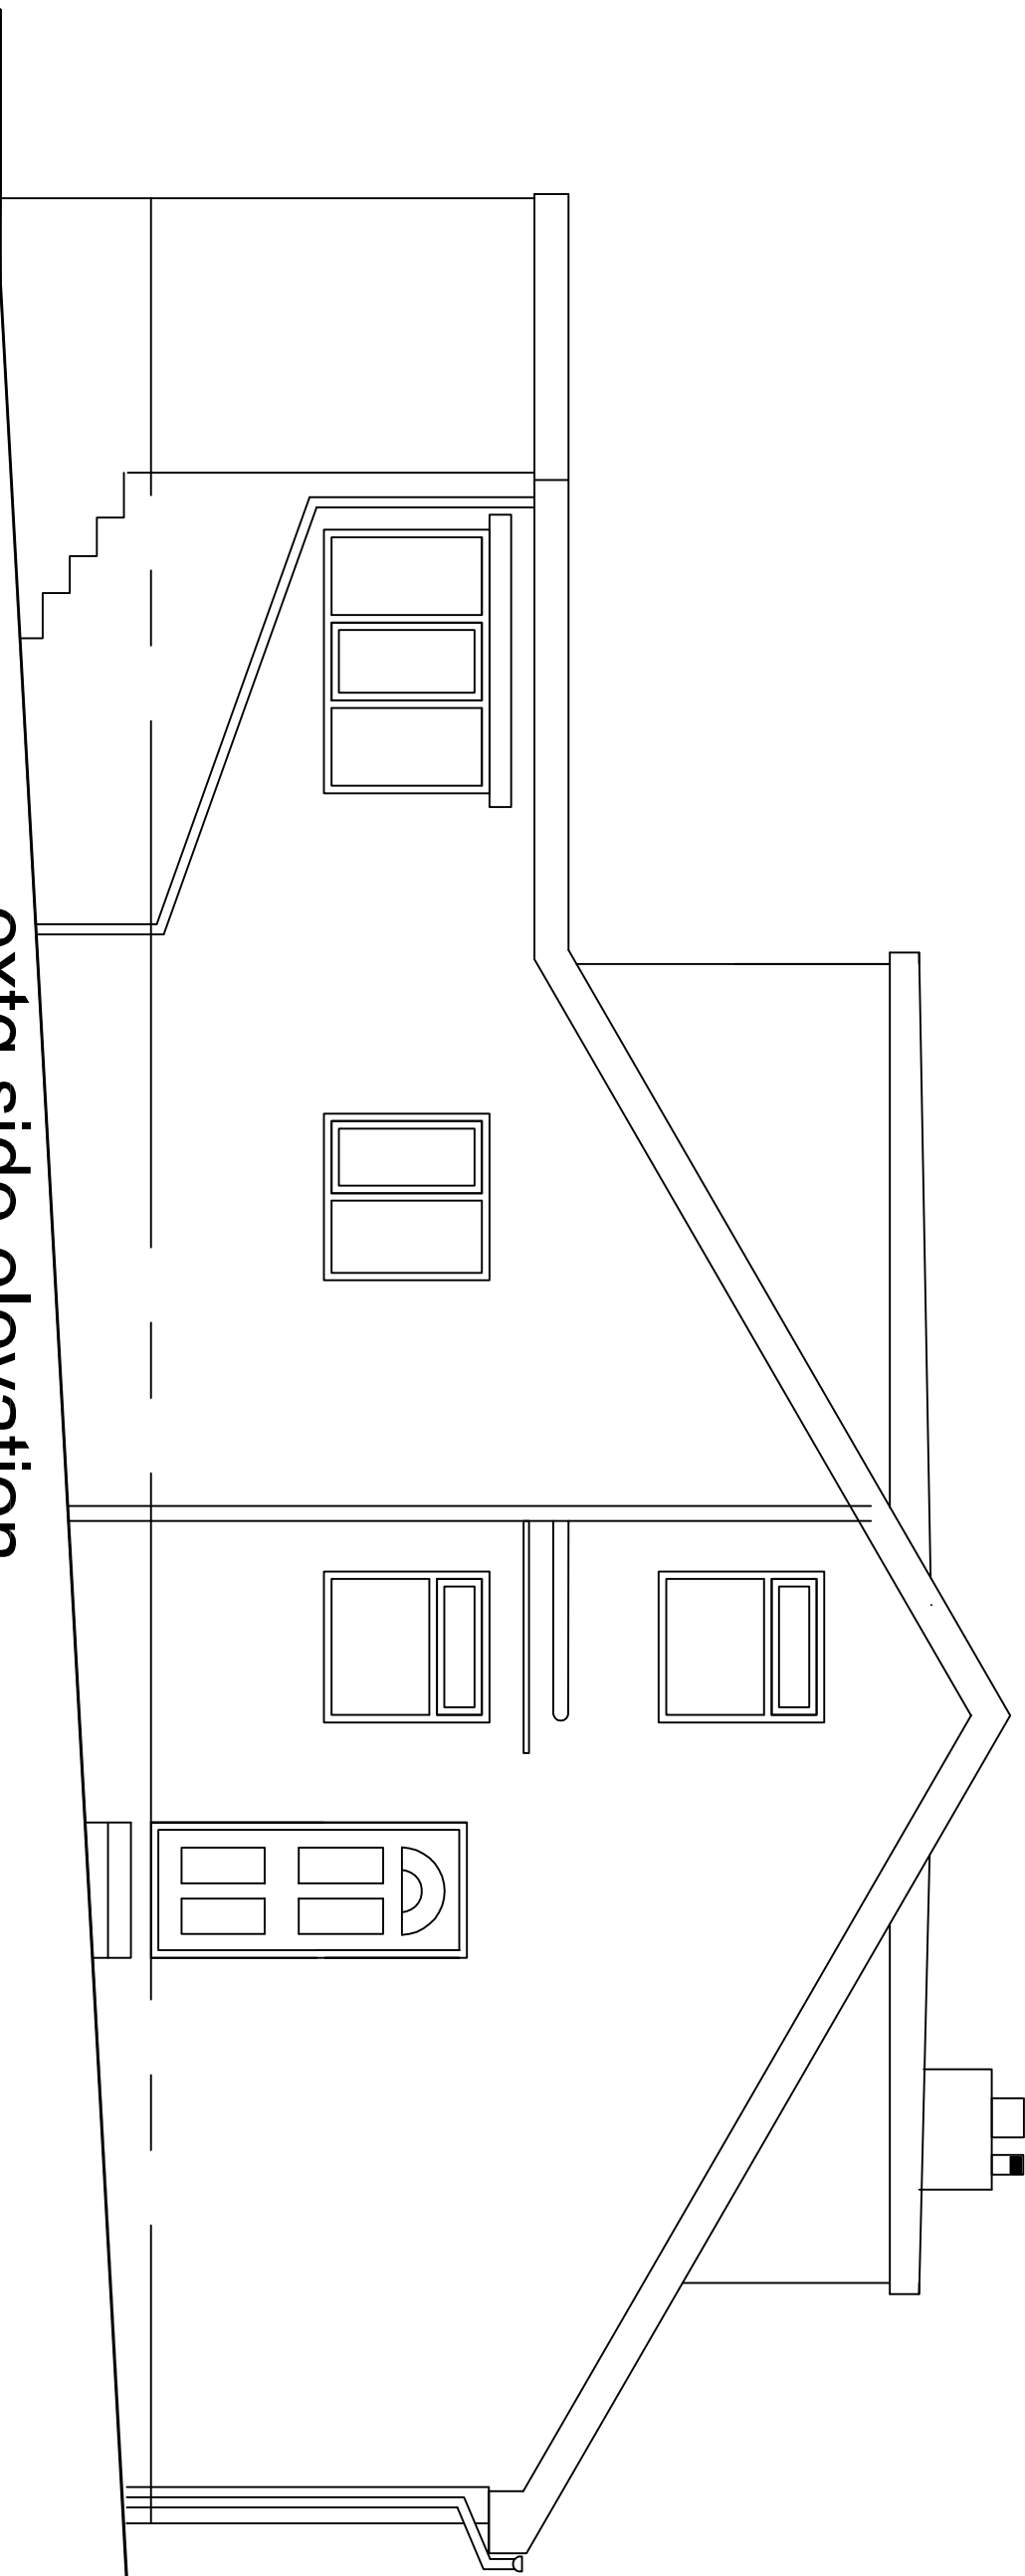


extg side elevation

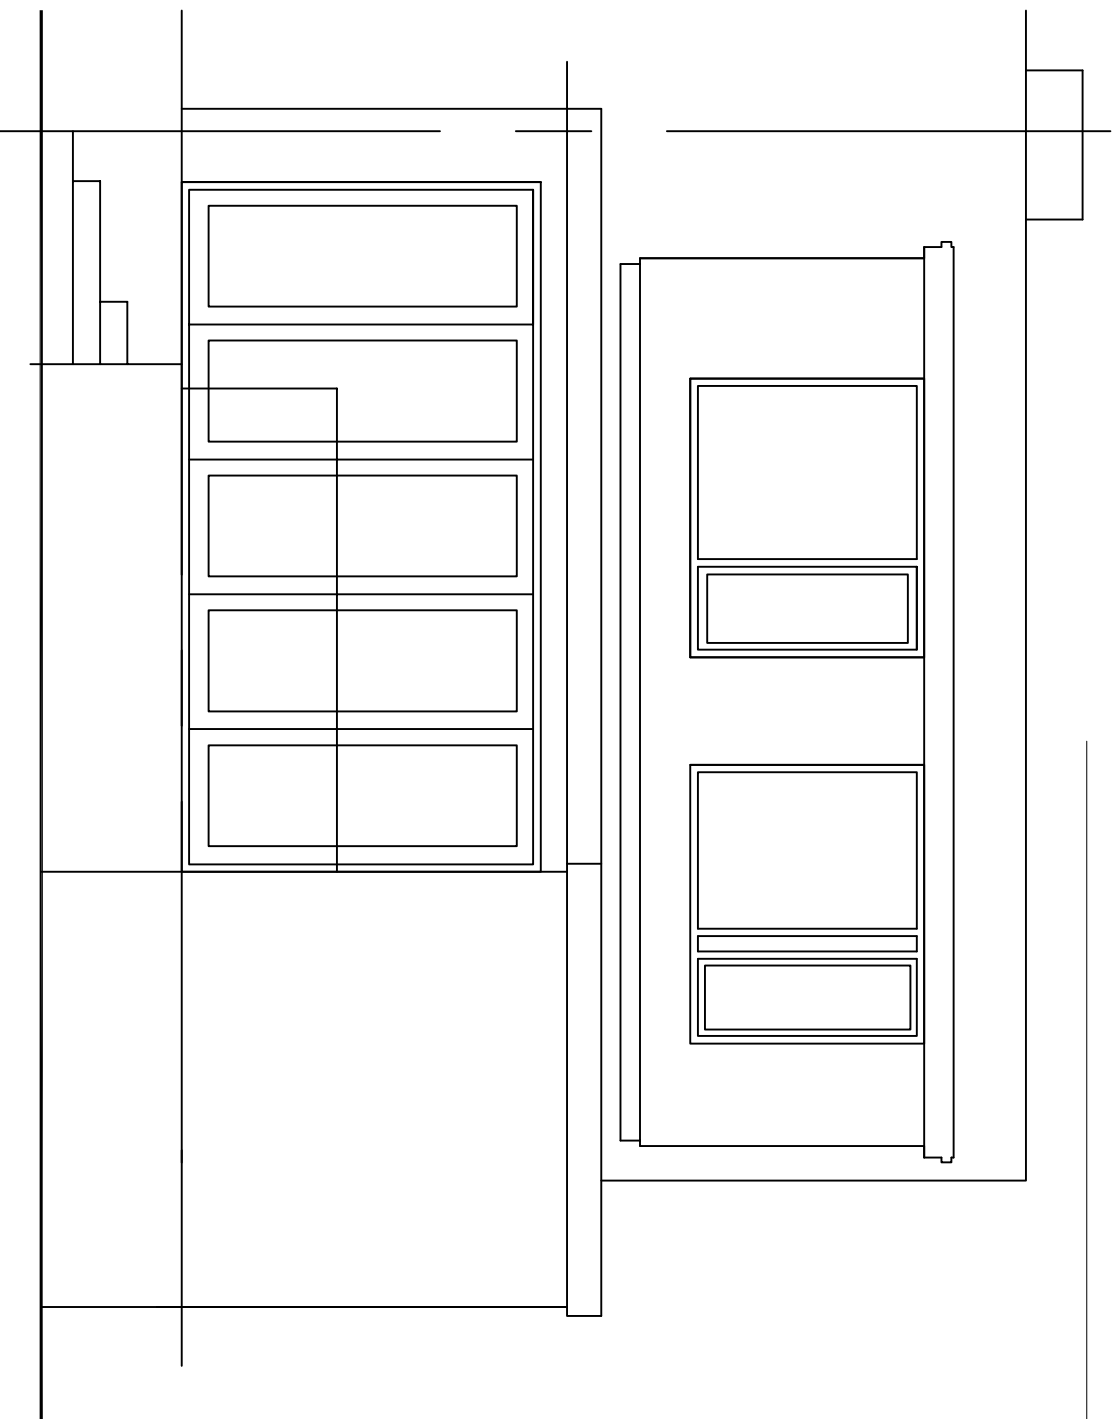

extg rear elevation

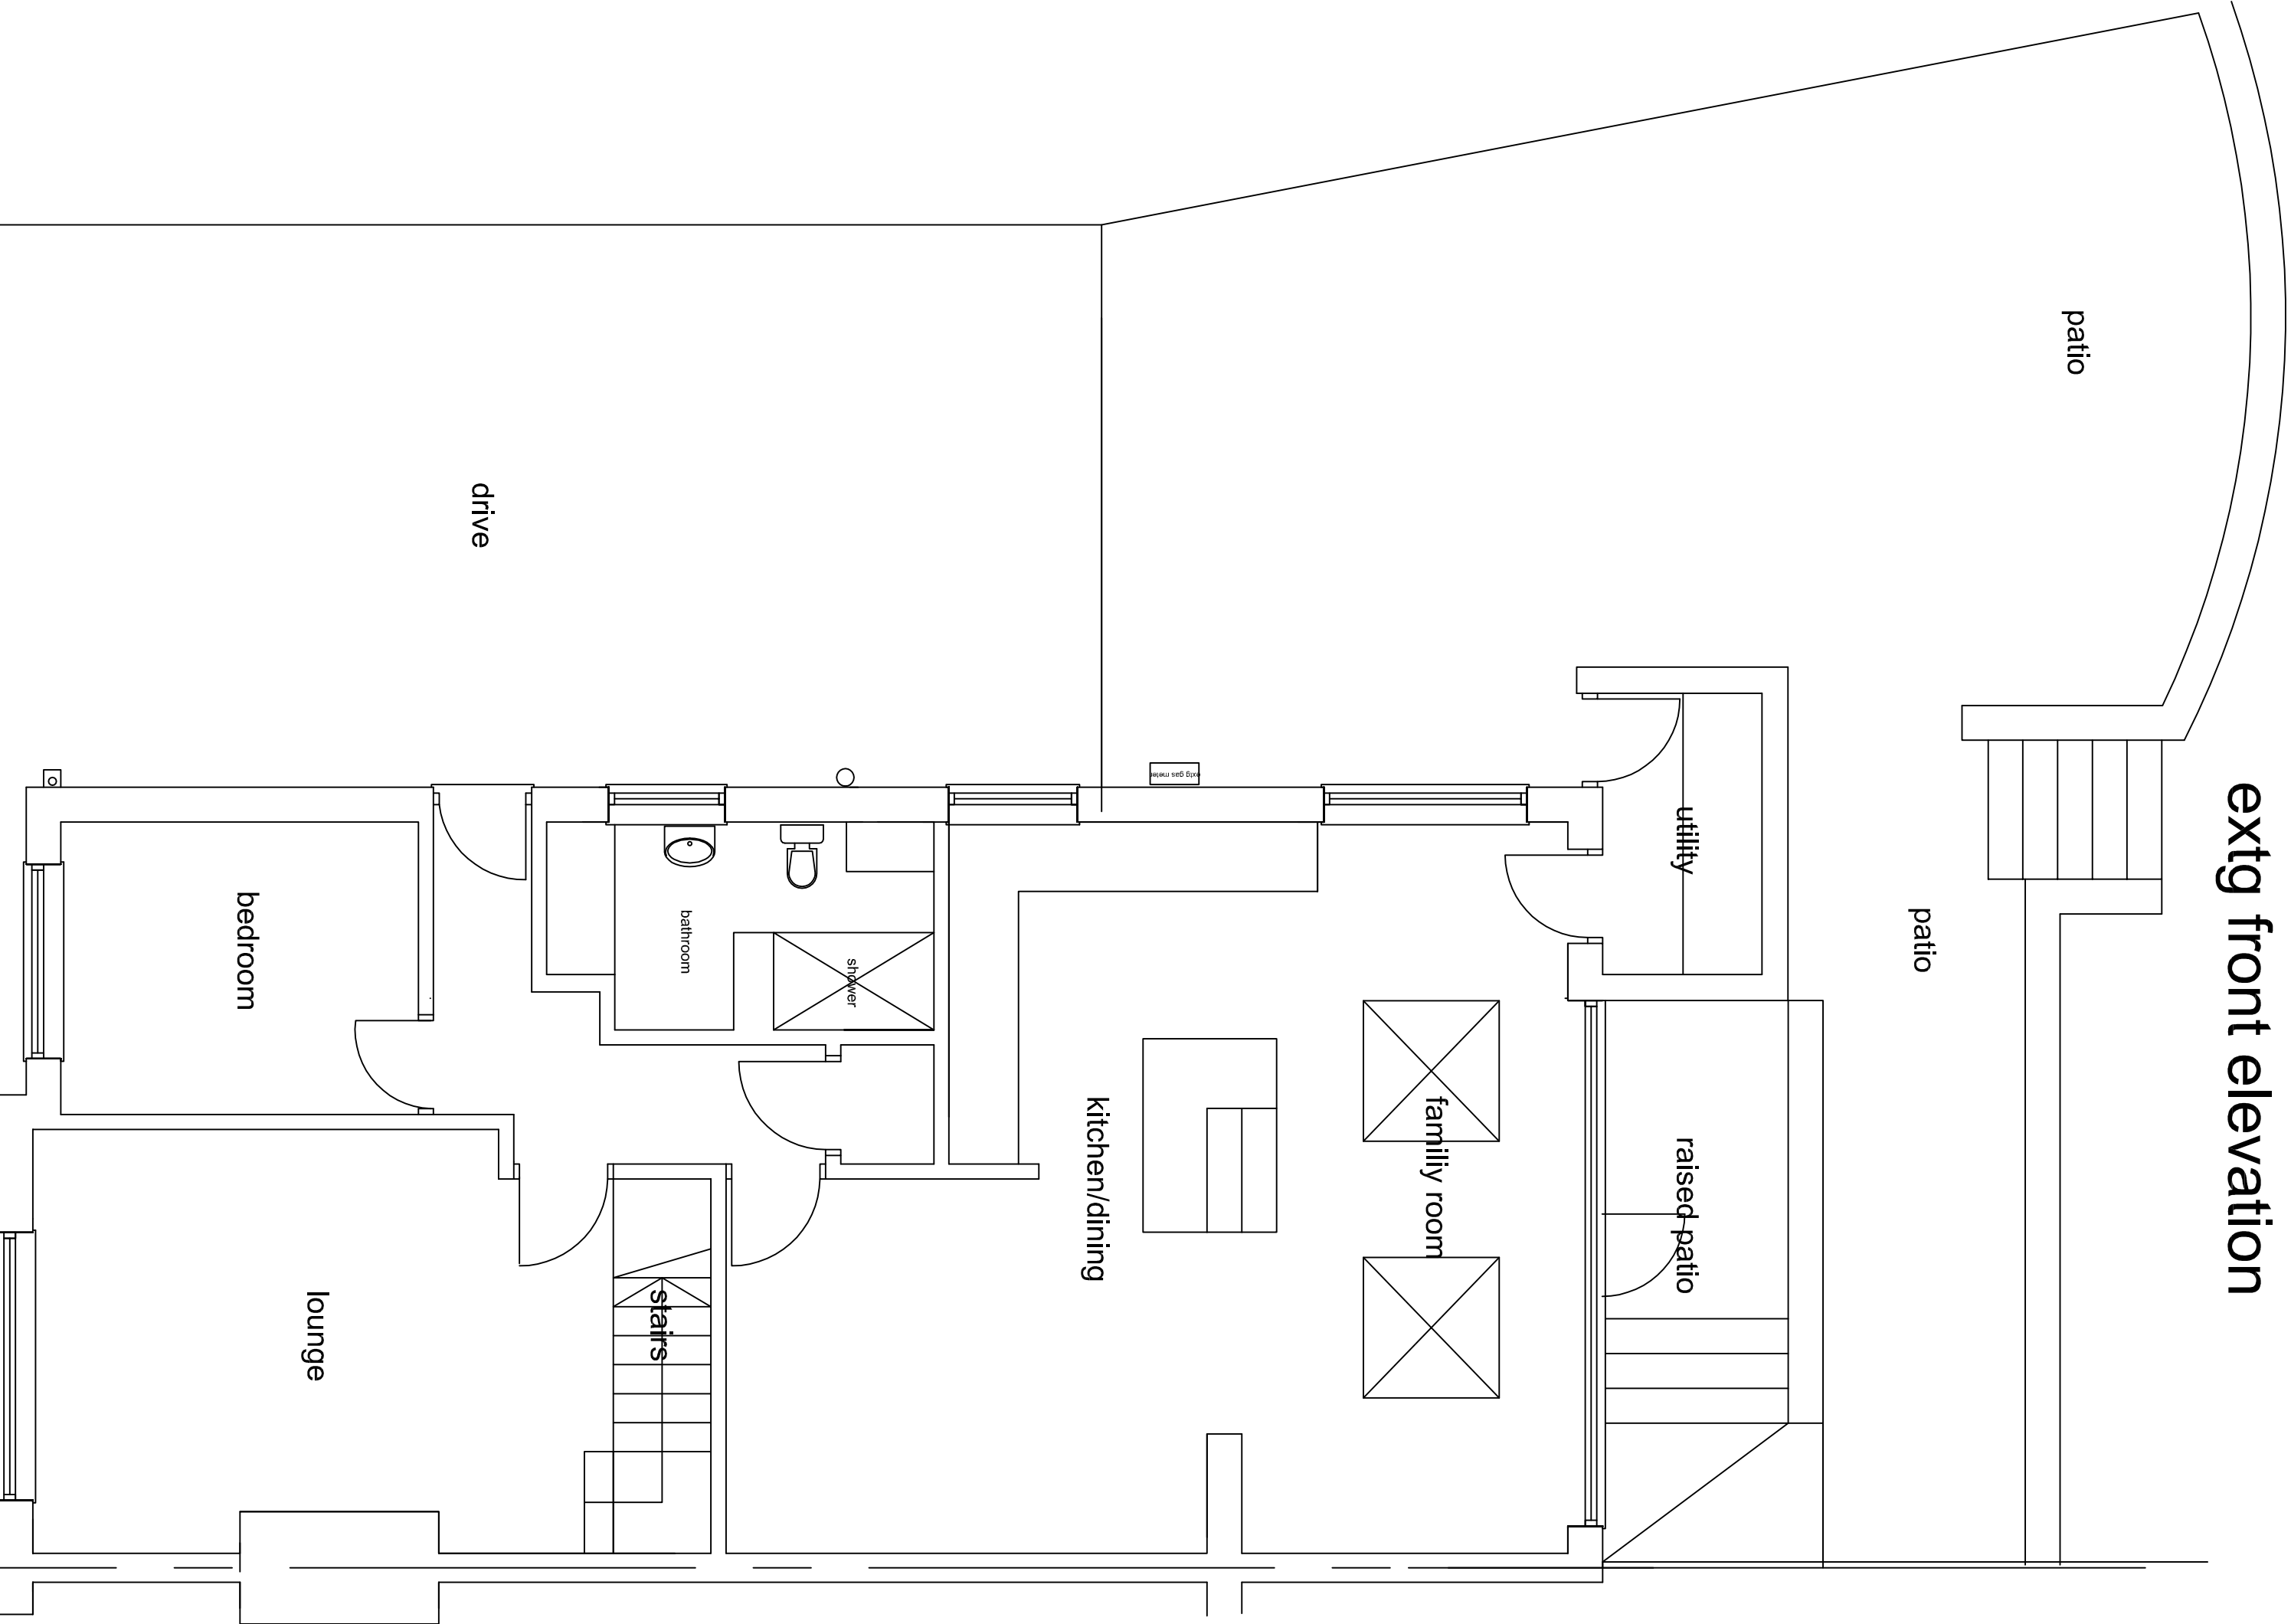

extg ground floor plan

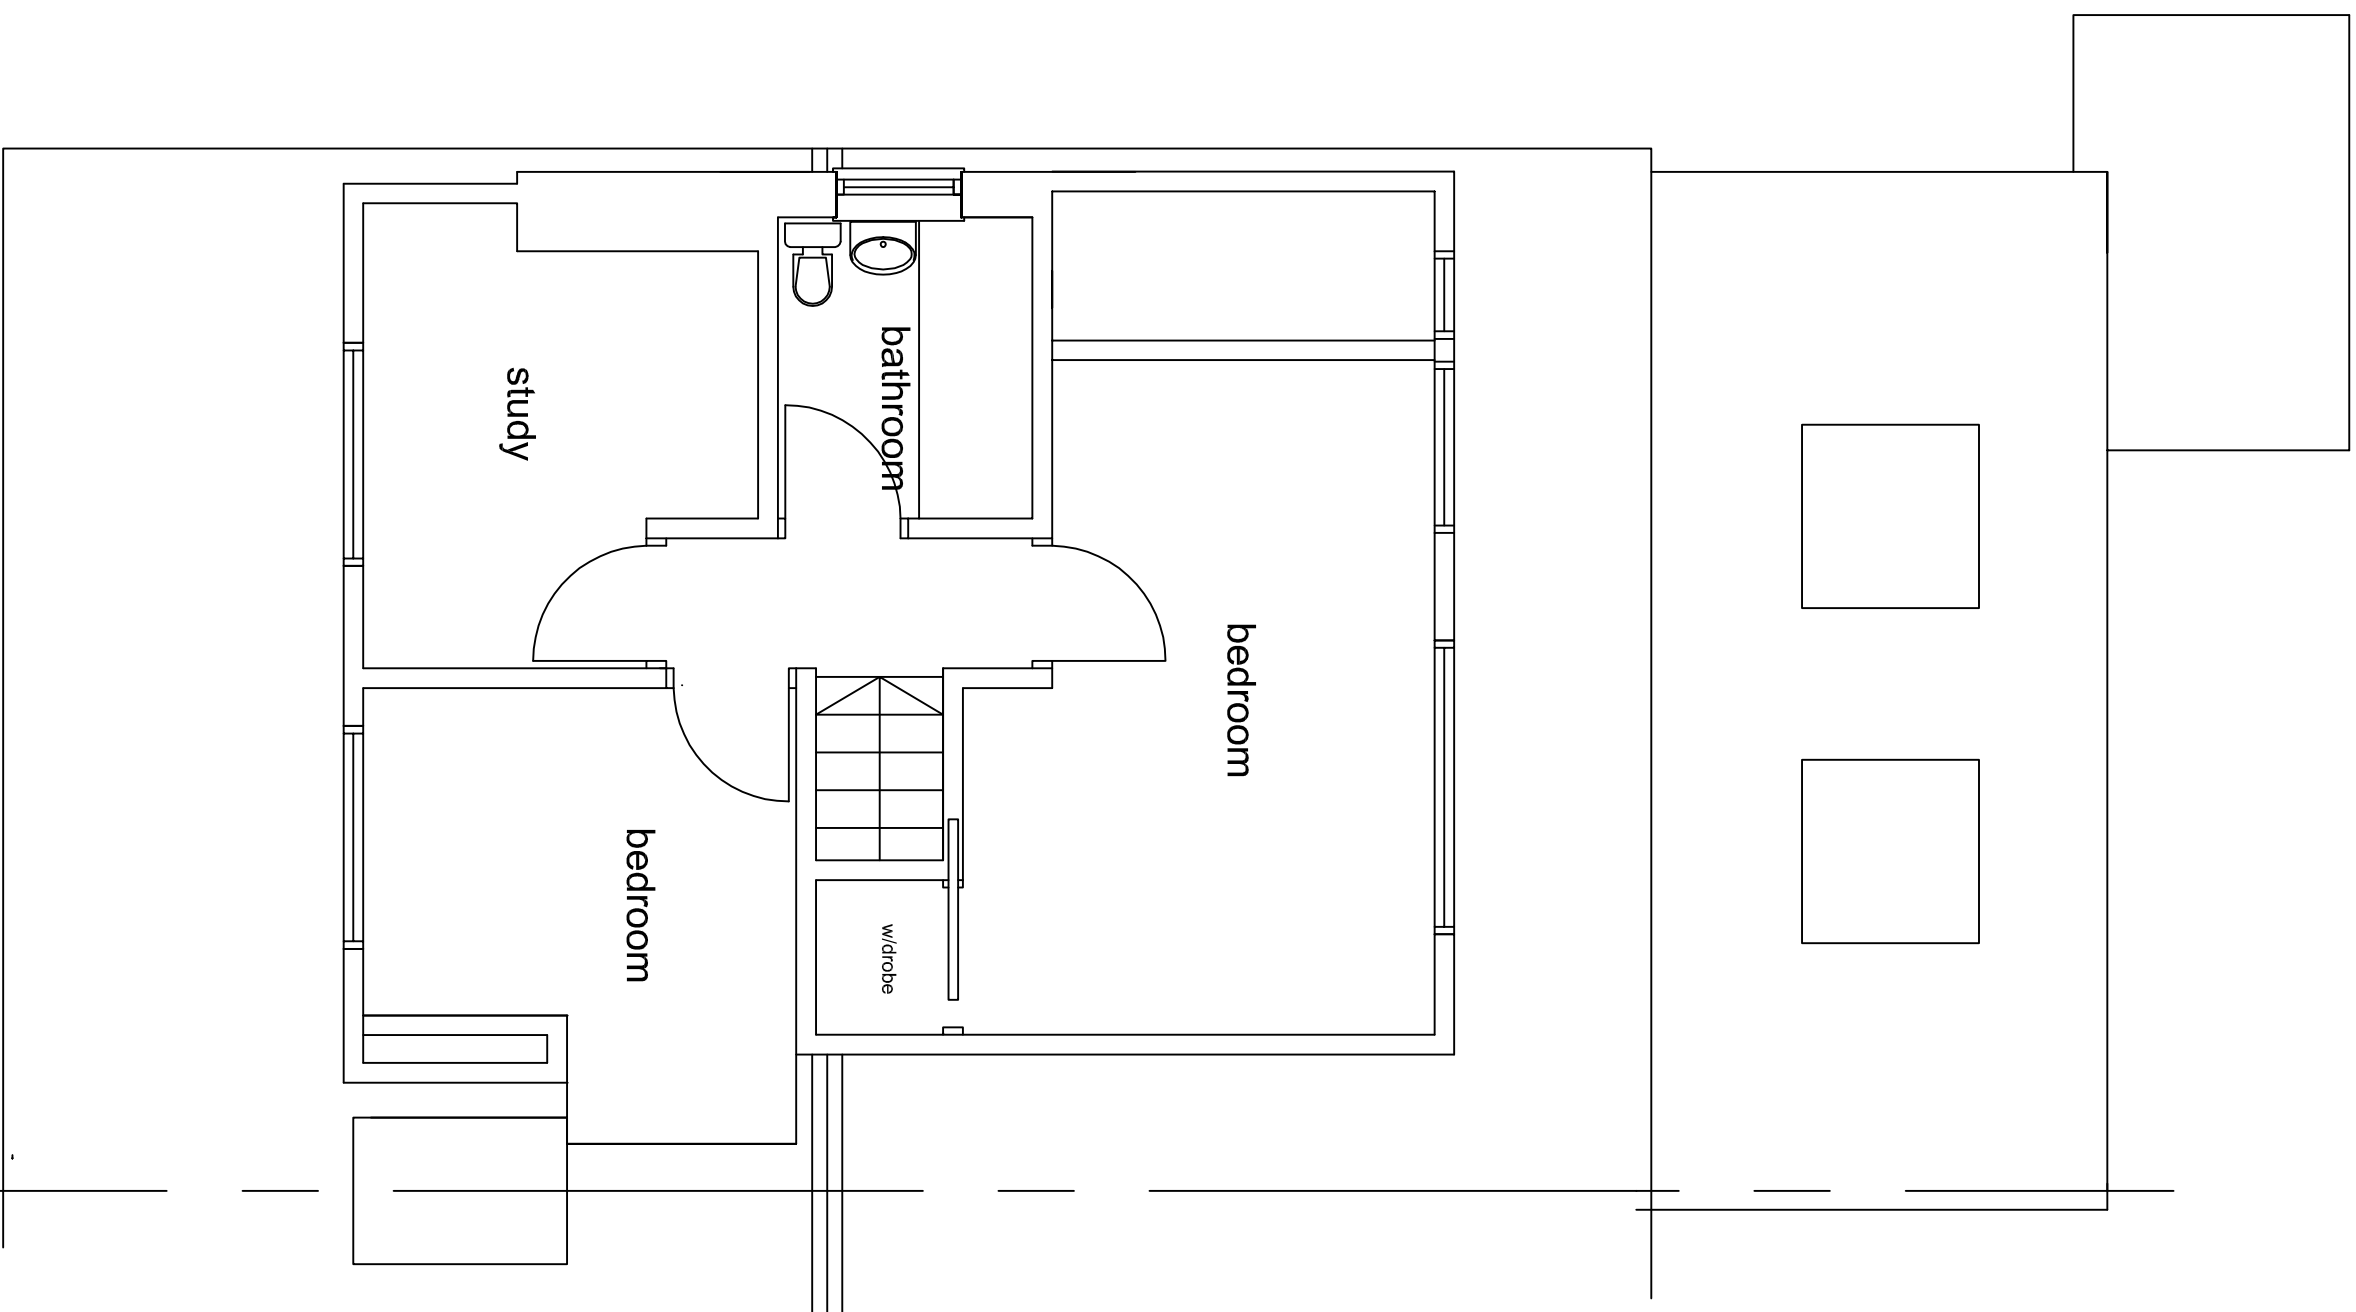

extg first floor plan

REV		DESCRIPTION	CHECK	DATE
CLIENT				
Mr David Moley				
19, Crowtees Road, Salden, BB7 9HE				
PROJECT				
New side extension to create a 'bedsit' for an elderly family member.				
DRAWING				
Existing Plans & Elevations				
SCALE	DATE	DRAWN	CHECKED	
1:50 @ A1	May 2026	tb		
DRAWING NO.	CAD REFERENCE NO.	REVISION		
2611DM01				