




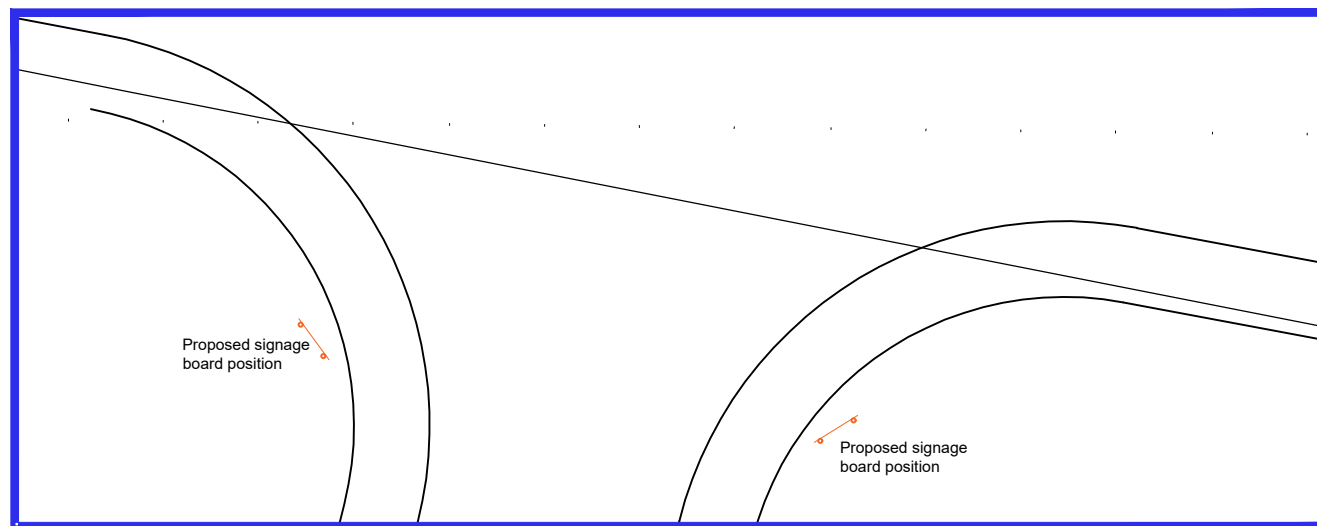

Plan View Scale 1:20

 

Proposed Signage Location
Scale 1:200

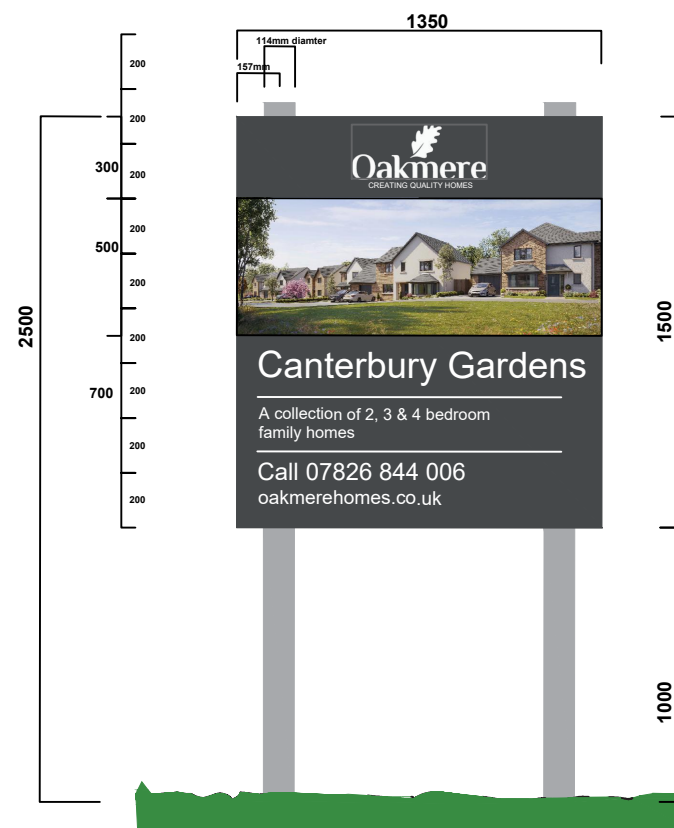

Front Elevation Scale 1:20
Note exact wording/illustration likely to differ



- | | |
|----------------|---|
| Rev C 12/05/26 | Height of sign board reduced |
| Rev B 04/03/26 | Height of sign board reduced |
| Rev A 23/12/25 | Amendments at RVC request. Depth of sign added. 'Indicative' omitted. |



Helm Bank, Natland, Kendal
Cumbria LA9 7PS
Tel:015395 60605 OakmereHomes.co.uk

PROJECT TITLE
Accrington Road
Whalley

DRAWING TITLE
PLANNING
Proposed Marketing Signage

DRAWING NUMBER
015/ADV-S/01

DATE
12/25

REVISION
C
SCALE
1:1250@A3

Site Location Plan Scale 1:1250

