


NOTES
 THIS DRAWING IS TO BE READ IN CONJUNCTION WITH ALL OTHER DRAWINGS FOR THIS PROJECT.
 ALL LEVELS AND DIMENSIONS ARE TO BE CHECKED ON SITE BY THE CONTRACTOR, PRIOR TO
 PLACING ORDERS OR COMMENCING ANY OF THE RELEVANT WORKS.
 ALL DIMENSIONS ARE IN MILLIMETRES UNLESS STATED OTHERWISE.
 ANY DISCREPANCIES BETWEEN THE INFORMATION SHOWN ON THE PLAN AND THAT FOUND ON
 SITE ARE TO BE REPORTED TO THE DESIGNER IMMEDIATELY.

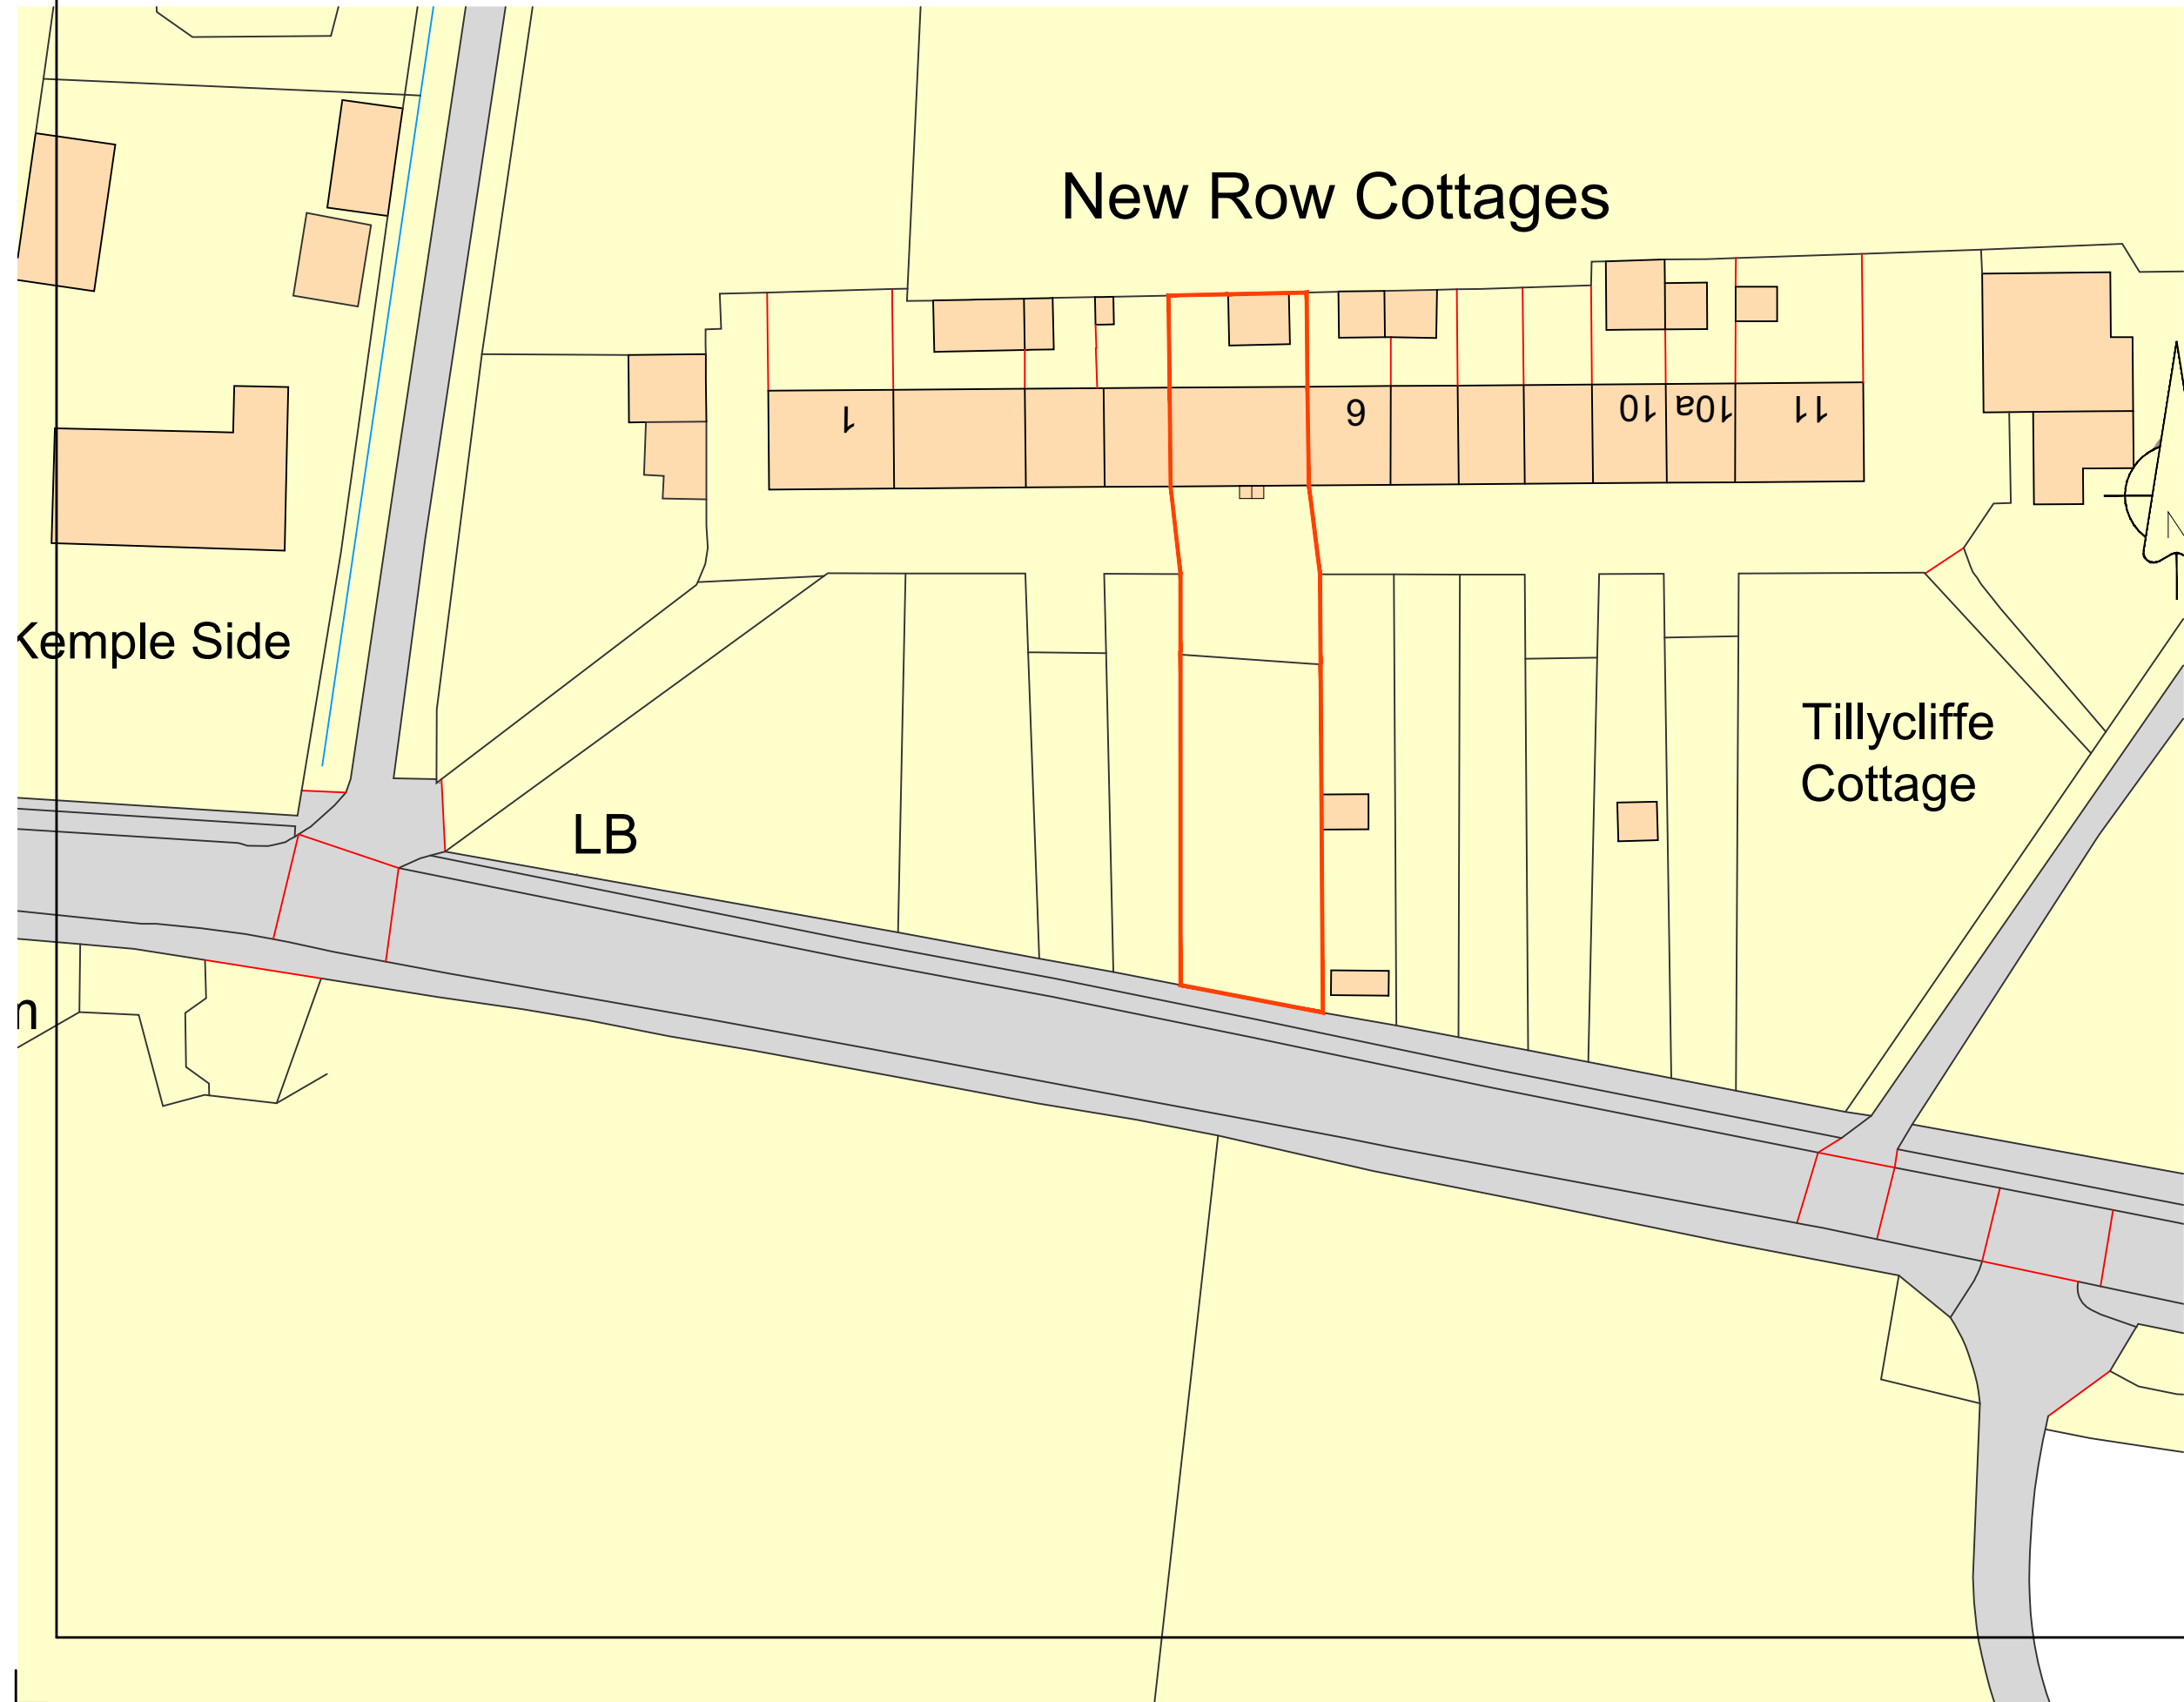

A 01.06.26 Porch added for planner

| Rev. | Date | Description |
|------|------|-------------|
| | | |

A.L.H. Design Services
 Barley Cottage, Brewery Street, Longridge, Lancs
 PR3 3NB, Tel & Fax : (01772) 785719

Client

Mr S Fullalove,
 5 New Row Cottages,
 Clitheroe Road,
 Knowle Green,
 Preston PR3 2YS

Job/Scheme Title

INTERNAL REMODELLING AND
 PORCH EXTENSION

Drawing Title

EXISTING SITE PLAN

| Job/Scheme Number | Drawing Number |
|-------------------|----------------|
| 0797 / 93 | Drawing No 01A |

| Scale | Date | Drawn | Checked |
|---------|--------|----------|---------|
| 1 / 500 | Apr 26 | a.t.l-h. | |