
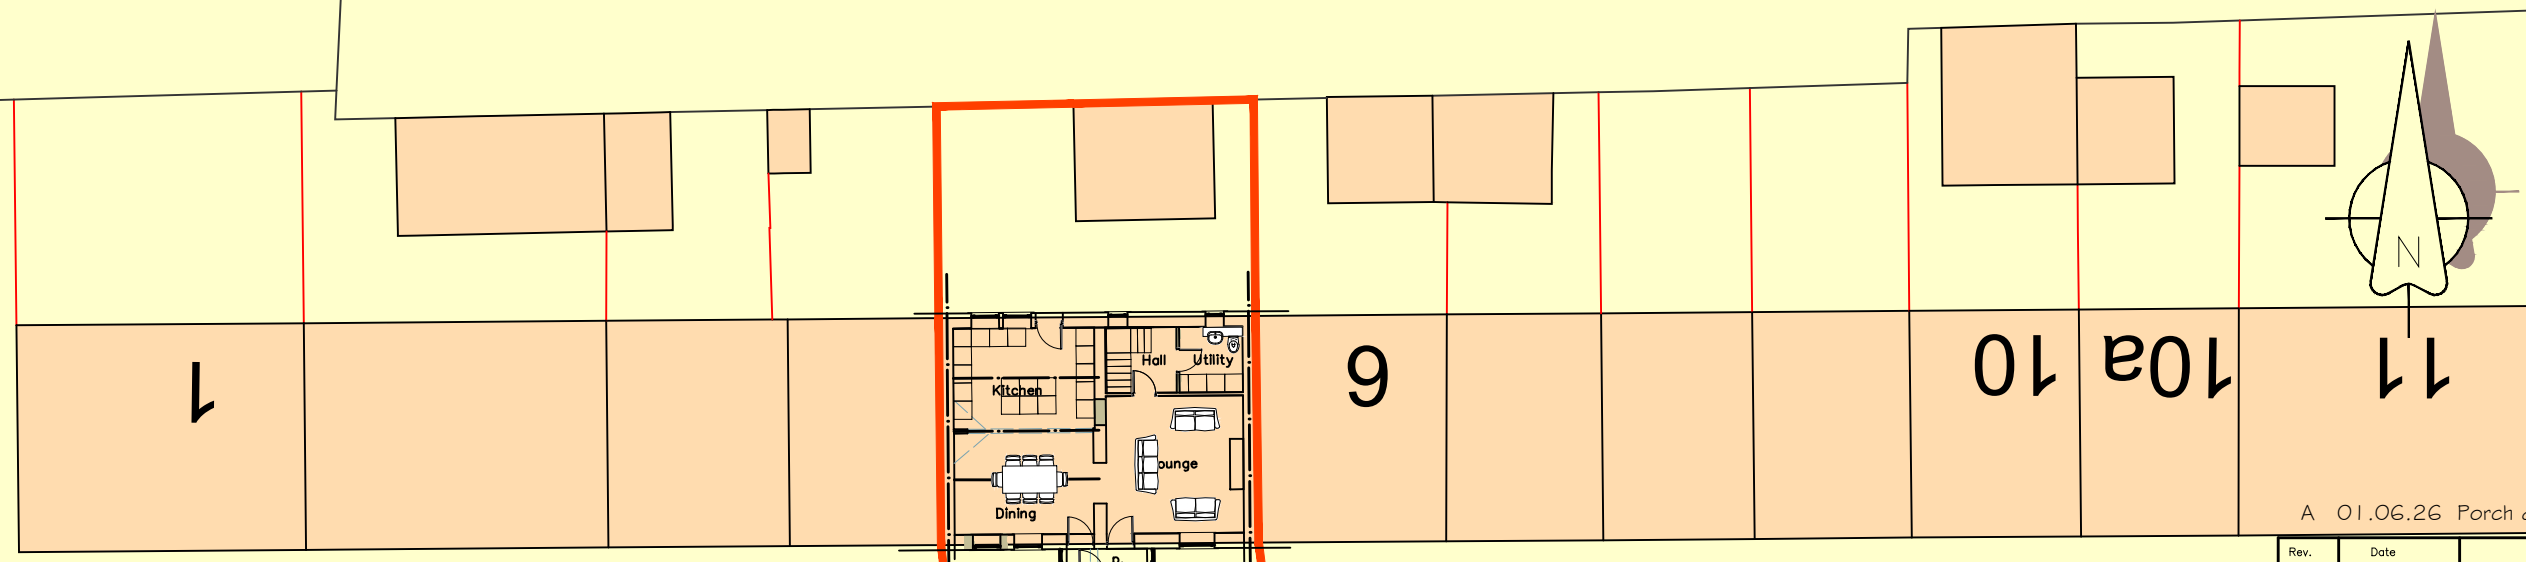


NOTES  
 THIS DRAWING IS TO BE READ IN CONJUNCTION WITH ALL OTHER DRAWINGS FOR THIS PROJECT. ALL LEVELS AND DIMENSIONS ARE TO BE CHECKED ON SITE BY THE CONTRACTOR, PRIOR TO PLACING ORDERS OR COMMENCING ANY OF THE RELEVANT WORKS.  
 ALL DIMENSIONS ARE IN MILLIMETRES UNLESS STATED OTHERWISE.  
 ANY DISCREPANCIES BETWEEN THE INFORMATION SHOWN ON THE PLAN AND THAT FOUND ON SITE ARE TO BE REPORTED TO THE DESIGNER IMMEDIATELY.

# New Row Cottages

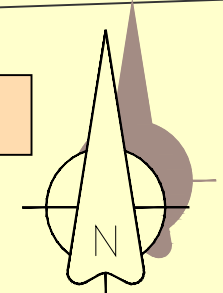

A 01.06.26 Porch doors added for planner

Rev.	Date	Description

**A.L.H. Design Services**  
 Barley Cottage, Brewery Street, Longridge, Lancs  
 PR3 3NB, Tel & Fax : (01772) 785719

**Client**  
 Mr S Fullalove,  
 5 New Row Cottages,  
 Clitheroe Road,  
 Knowle Green,  
 Preston PR3 2YS

**Job/Scheme Title**  
 INTERNAL REMODELLING AND  
 PORCH EXTENSION

## Tillycliffe Cottage

PROPOSED SITE PLAN

Job/Scheme Number	Drawing Number		
0797/93	Drawing No 11A		
Scale	Date	Drawn	Checked
1/250	Apr 26	a.t.l-h.	