



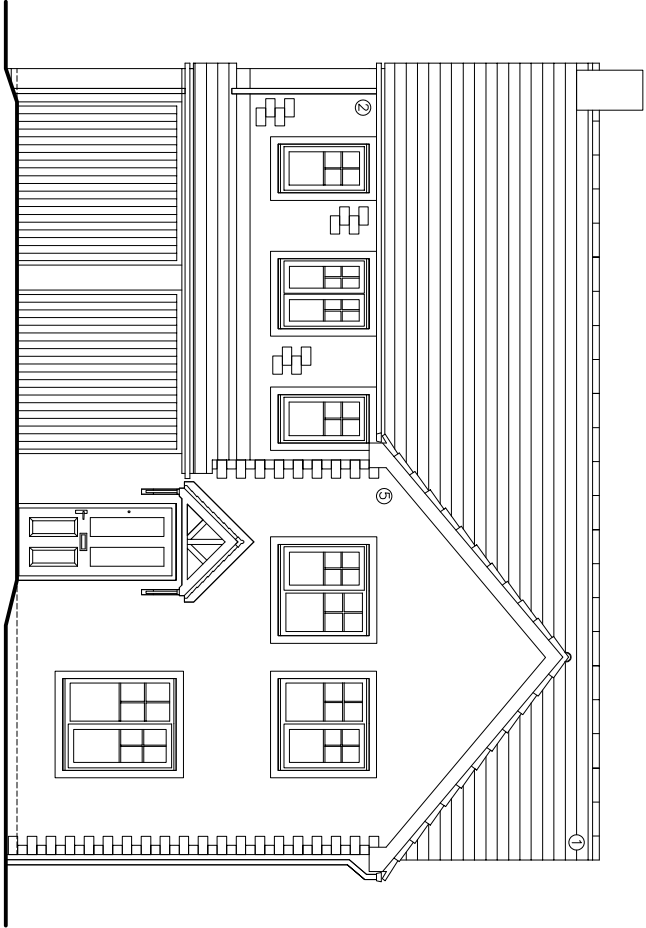


- MATERIALS KEY
1. CONCRETE TILES
 2. NATURAL COURSED STONEMWORK
 3. UPVC RWPS AND GUTTERS
 4. UPVC WINDOWS
 5. SAND CEMENT RENDER

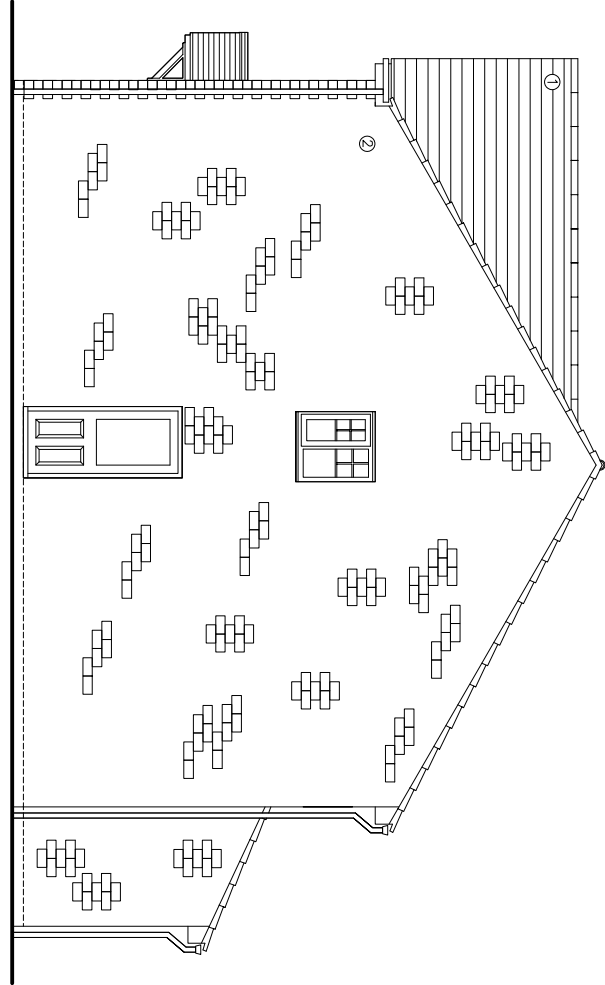


EXISTING FRONT ELEVATION (1)

EXISTING SIDE ELEVATION (2)

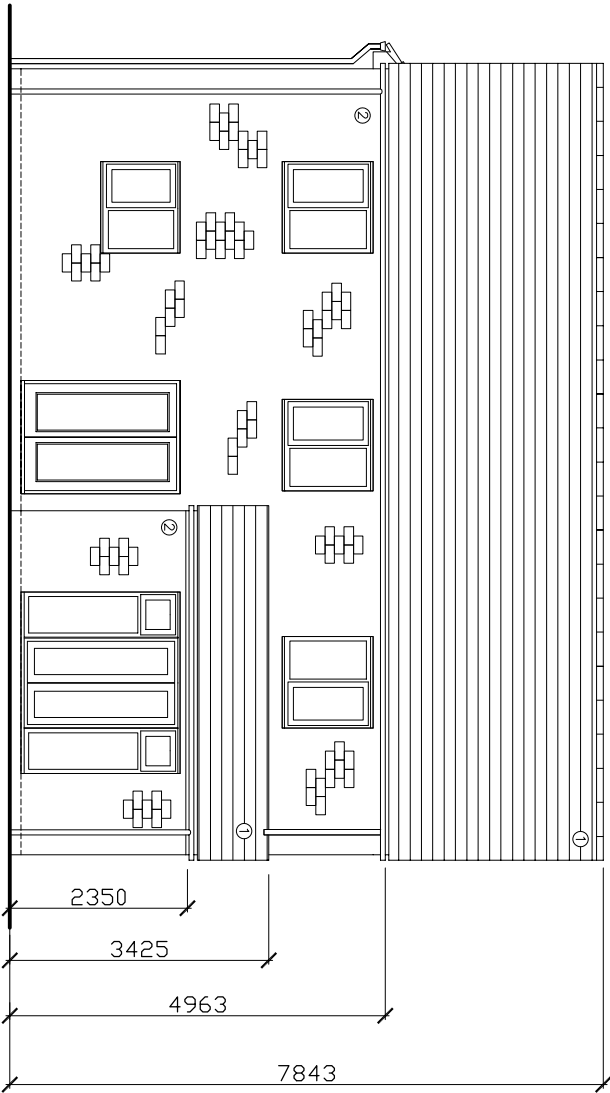

EXISTING REAR ELEVATION (3)

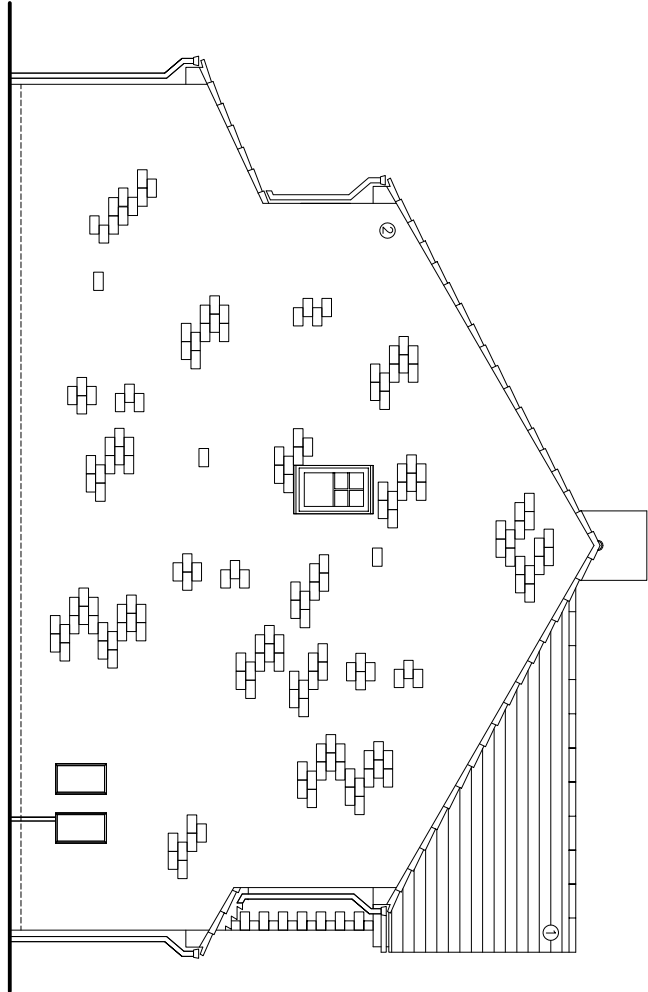

EXISTING SIDE ELEVATION (4)

©2020 QW+Q architects Ltd 2020 This Drawing is to be used in conjunction with all other project associated drawings and information. Drawings form this drawing. Report all errors, omissions and discrepancies to drawing officer prior to construction or modification. This drawing is copyrighted and is the property of QW+Q architects Ltd

QW+Qarchitects Private Residential Housing Commercial Conservation Domestic Tel: 01254 485848 Email: info@qw-architects.com Web: www.qw-architects.com Robinson's Barn Worston Clitheroe LANCS B87 10A ARB Architects Registration Board		Client MR J TAYLOR	Scale 1:100	Sheet Size A3	Job Number 25-057	Drawn By AW	Checked AW
Project 12 SHAW BROOK STREET HALF PENNY MEADOWS, CLITHEROE		Drawing Title EXISTING ELEVATIONS	Drawing Status PLANNING		Drawing Number PL04	Revision A	First Issue -