



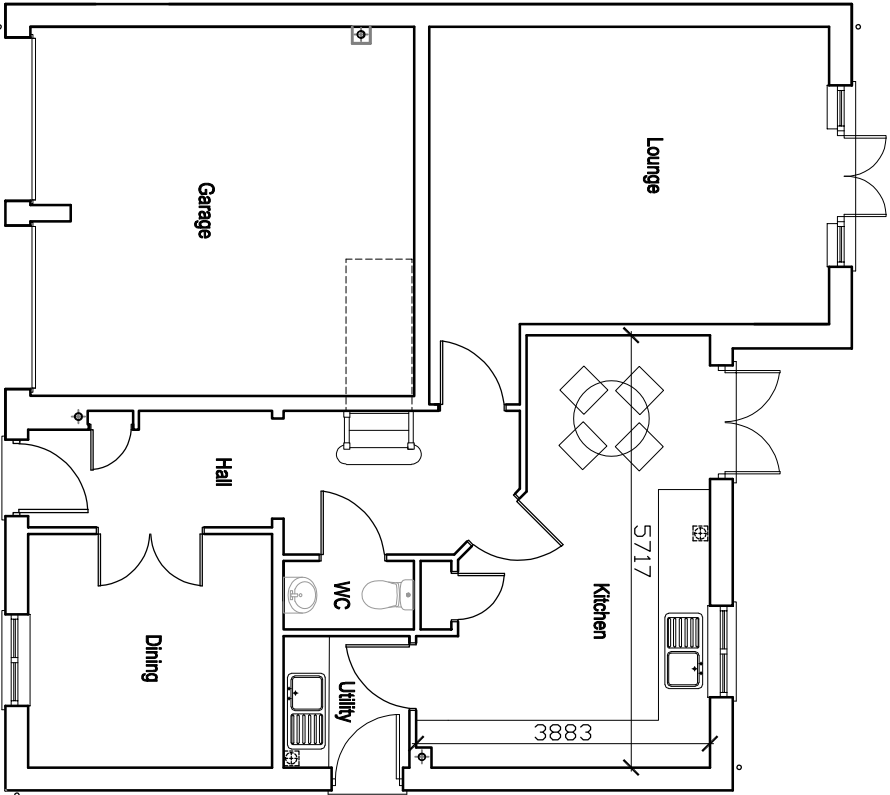

EXISTING GROUND FLOOR PLAN

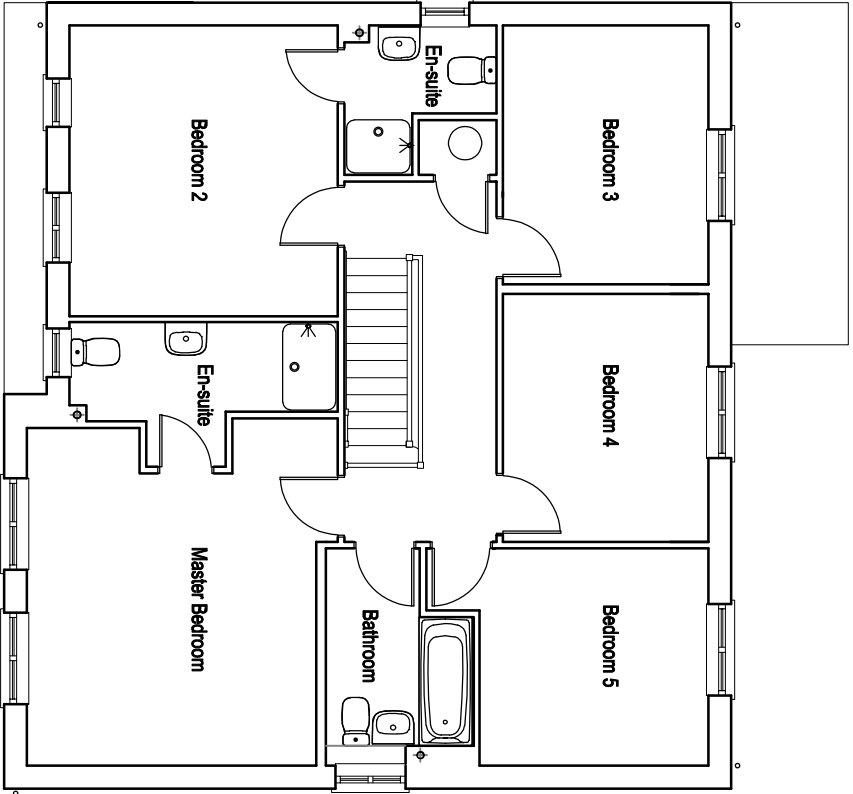

EXISTING FIRST FLOOR PLAN

q+w+q architects Robinson's Barn Weston Clitheroe Lancs BB710A aw Architects Registration Board Private Residential Housing Commercial Conservation Domestic Tel: 01254 485848 Email: info@q+w-architects.com Web: www.q+w-architects.com			Client MR J TAYLOR		Scale 1:100	Sheet Size A3	Job Number 25-057	Drawn By AW	Checked AW
Project 12 SHAW BROOK STREET HALF PENNY MEADOWS, CITHEROE			Drawing Title EXISTING FLOOR PLANS		Drawing Status PLANNING		Drawing Number PL03	Revision A	First Issue -

©q+w architects Ltd 2020 | This Drawing is to be used in conjunction with all other project associated drawings and information. Drawings form this drawing. Report all errors, omissions and discrepancies to drawing officer prior to construction or modification. This drawing is copyrighted and is the property of q+w architects. N/A