


NORTH

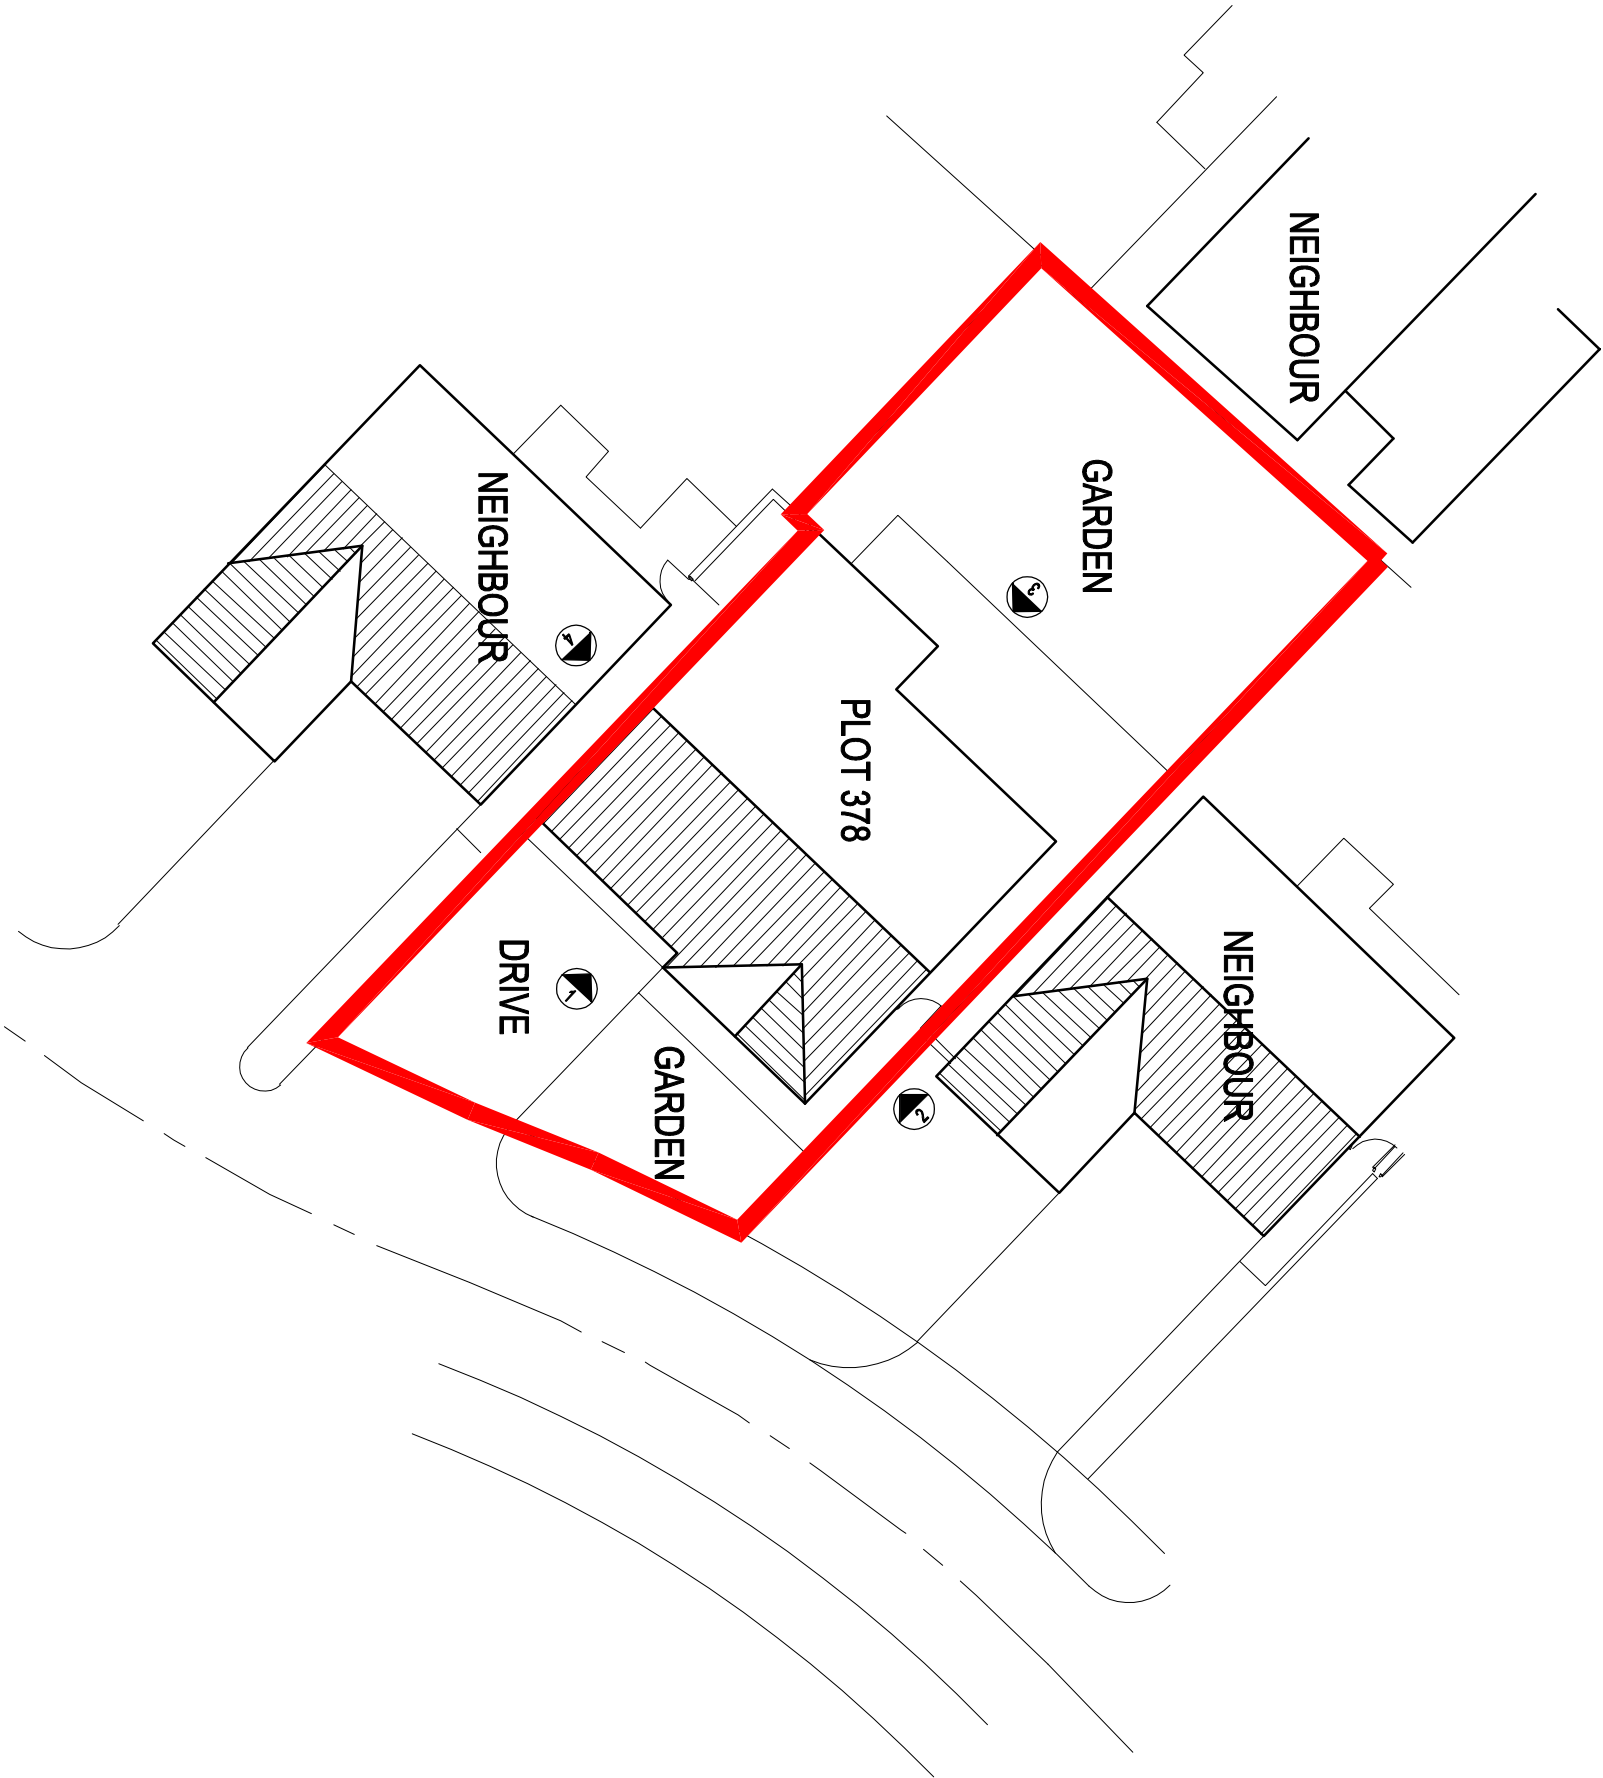

q+w+c architects Private Residential Housing Commercial Conservation Domestic Tel: 01254 485848 Email: info@q+w+architects.com Web: www.q+w+architects.com		Robinson's Barn Wotton Clitheroe Lancs BB710A  Architects Registration Board									
Client	MR J TAYLOR	Scale	1:200	Sheet Size	A3	Job Number	25-057	Drawn By	AW	Checked	AW
Project	12 SHAW BROOK STREET HALF PENNY MEADOWS, CLITHEROE	Drawing Title	EXISTING SITE PLAN	Drawing Status	PLANNING	Drawing Number	PL02	Revision	-	First Issue	-

©q+w+architects Ltd 2020 | This Drawing is to be used in conjunction with all other project associated drawings and information. Drawings form this drawing. Report all errors, omissions and discrepancies to drawing officer prior to construction or modification. This drawing is copyrighted and is the property of q+w+architects. All