



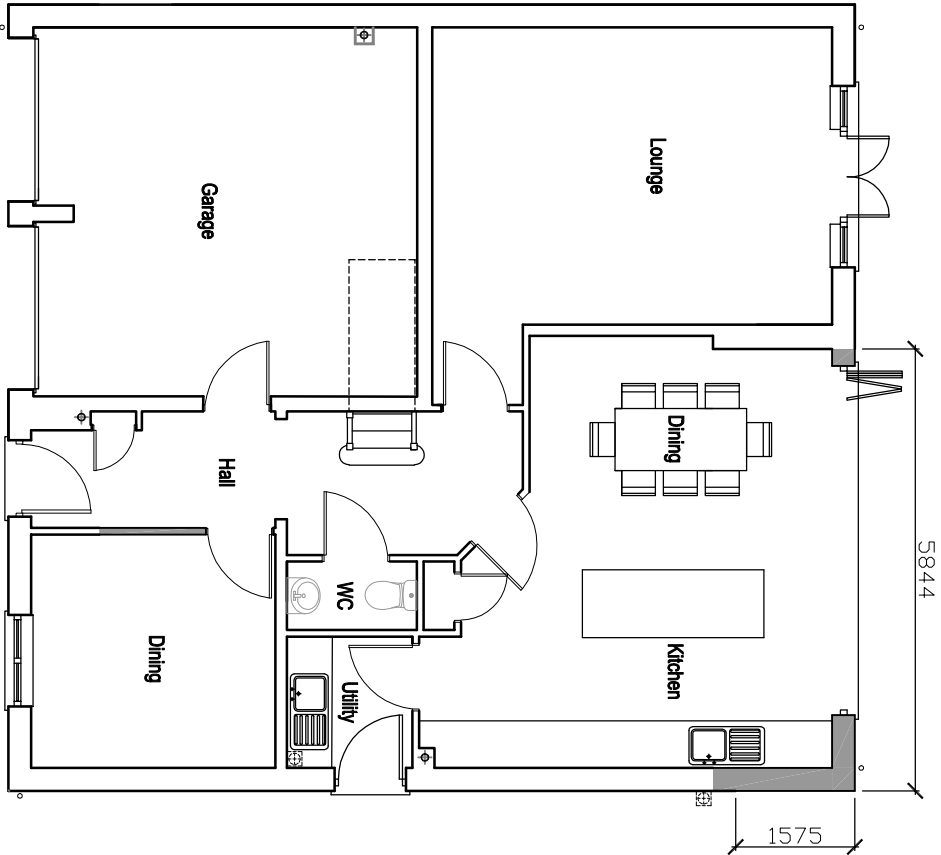

PROPOSED GROUND FLOOR PLAN

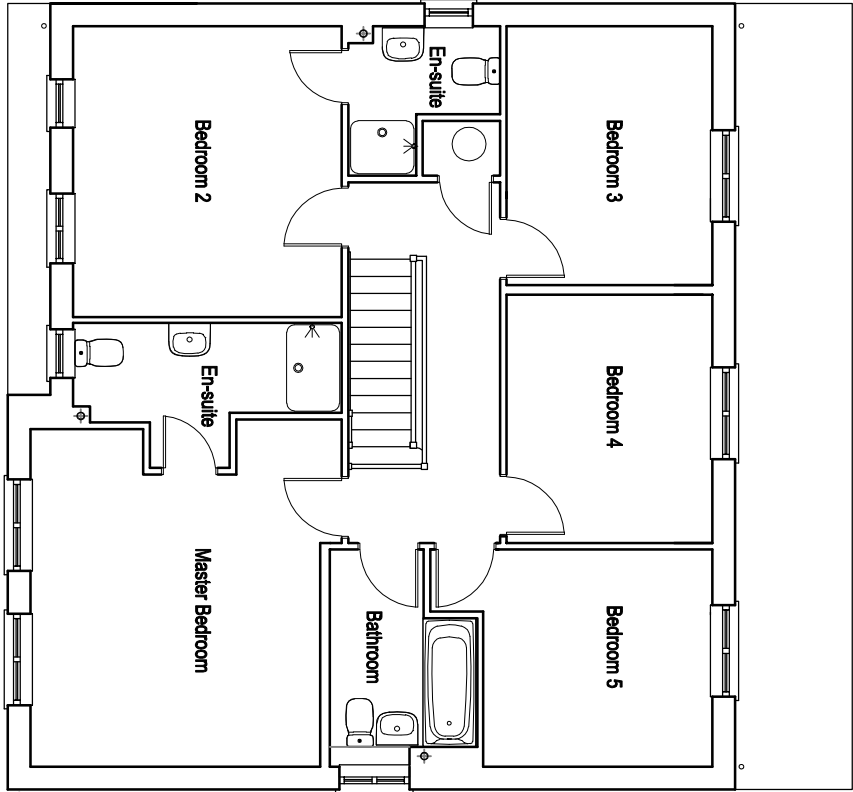

PROPOSED FIRST FLOOR PLAN

qW+Q architects Robinson's Barn Weston Clitheroe Lancs BB710A Private Residential Housing Commercial Conservation Domestic Tel: 01254 485848 Email: info@qw-architects.com Web: www.qw-architects.com Architects Registration Board			Client MR J TAYLOR		Scale 1:100	Sheet Size A3	Job Number 25-057	Drawn By AW	Checked AW
Project 12 SHAW BROOK STREET HALF PENNY MEADOWS, CITHEROE			Drawing Title PROPOSED FLOOR PLANS		Drawing Status PLANNING		Drawing Number PL06	Revision -	First Issue -

©qw-architects Ltd 2020 | This Drawing is to be used in conjunction with all other project associated drawings and information. Drawings form this drawing. Report all errors, omissions and discrepancies to drawing officer prior to construction or modification. This drawing is copyrighted and is the property of qw-architects. Ltd