


NORTH

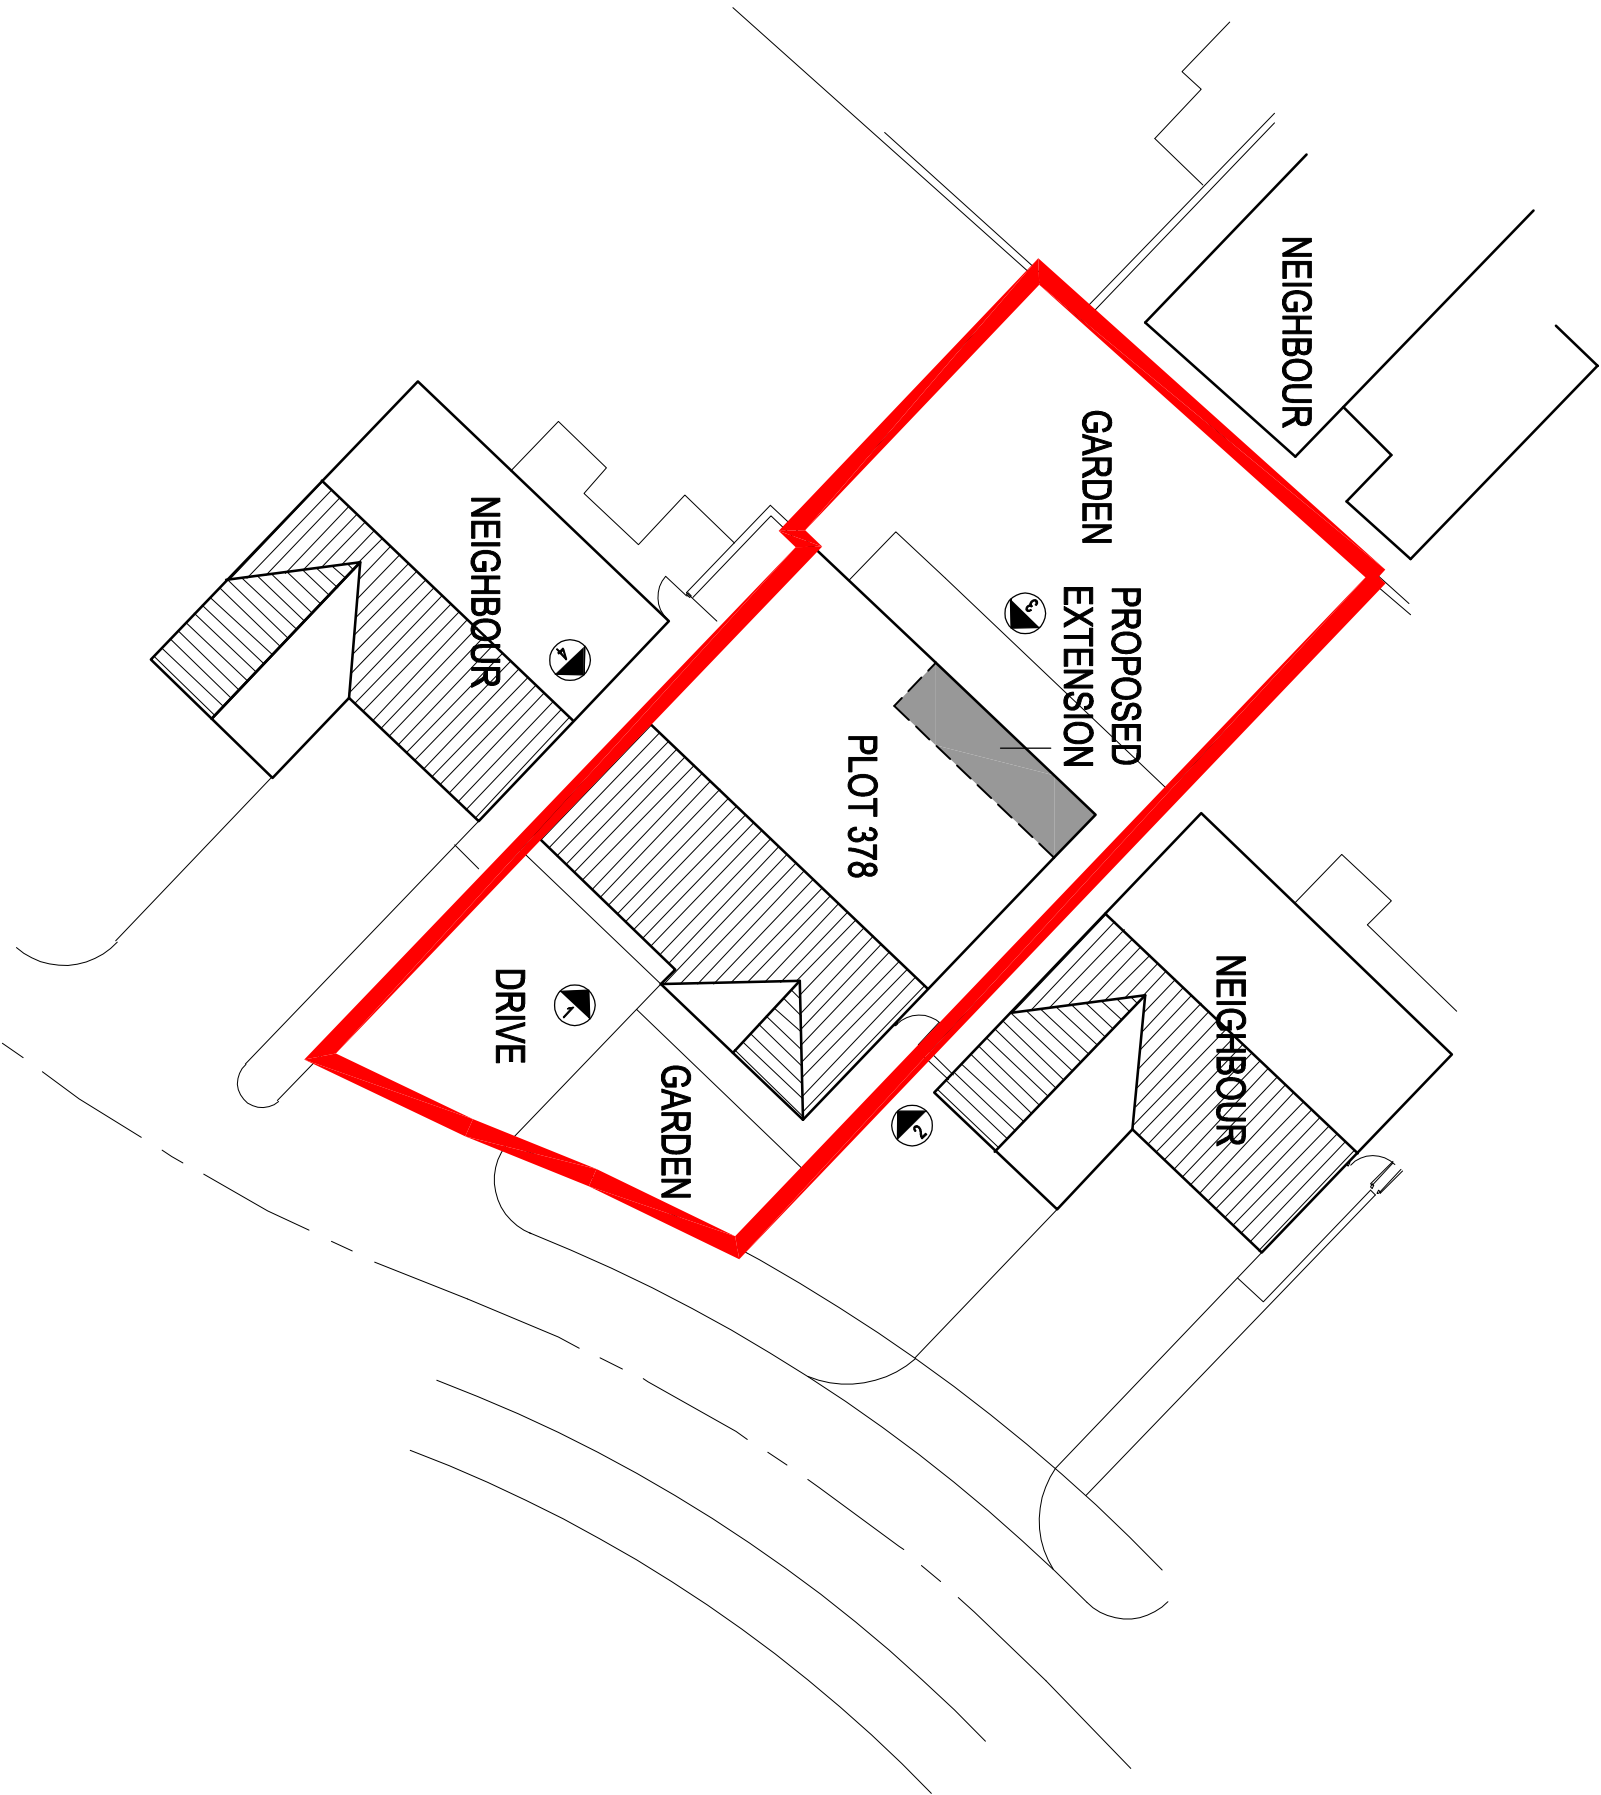

©2020 QW+Q architects Ltd 2020 This Drawing is to be used in conjunction with all other project associated drawings and information. Drawings form this drawing. Report all errors, omissions and discrepancies to drawing officer prior to construction or modification. This drawing is copyrighted and is the property of QW+Q architects. 3d

QW+Qarchitects Robinson's Barn Wotton Clitheroe Lancs BB710A Private Residential Housing Commercial Conservation Domestic Tel: 01254 485848 Email: info@qw-architects.com Web: www.qw-architects.com ARB Architects Registration Board		Client MR J TAYLOR	Scale 1:200	Sheet Size A3	Job Number 25-057	Drawn By AW	Checked AW
Project 12 SHAW BROOK STREET HALF PENNY MEADOWS, CLITHEROE		Drawing Title PROPOSED SITE PLAN	Drawing Status PLANNING		Drawing Number PL05	Revision -	First Issue -