




SECTION A-A

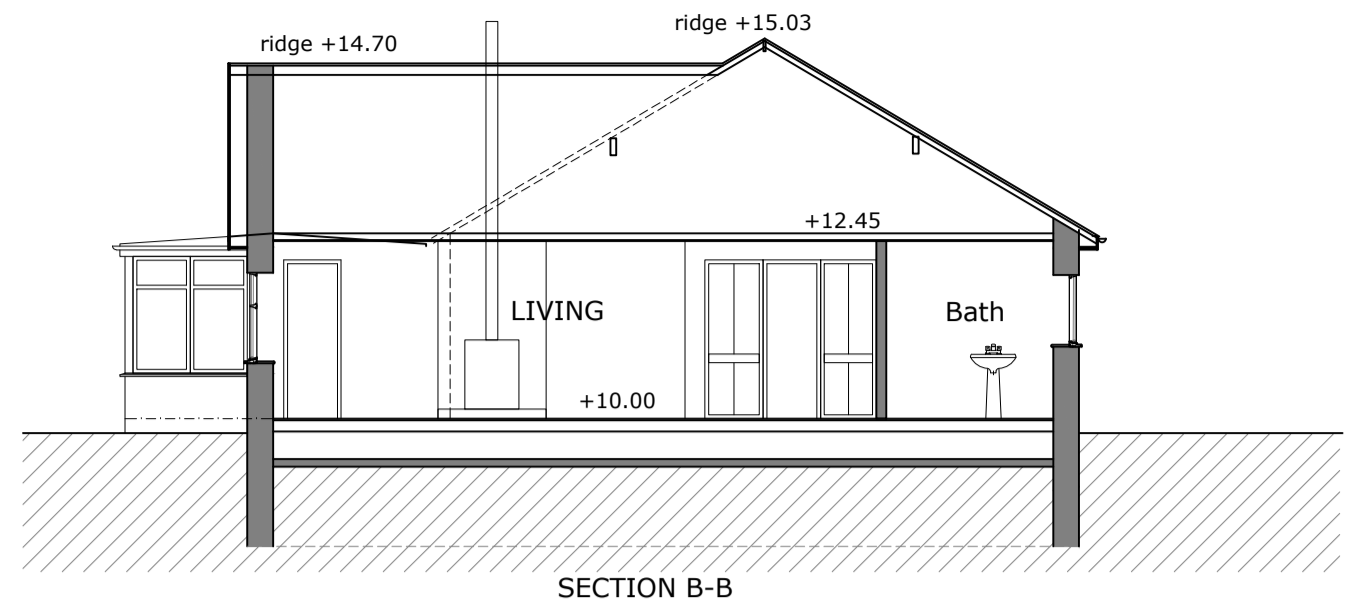


SECTION B-B

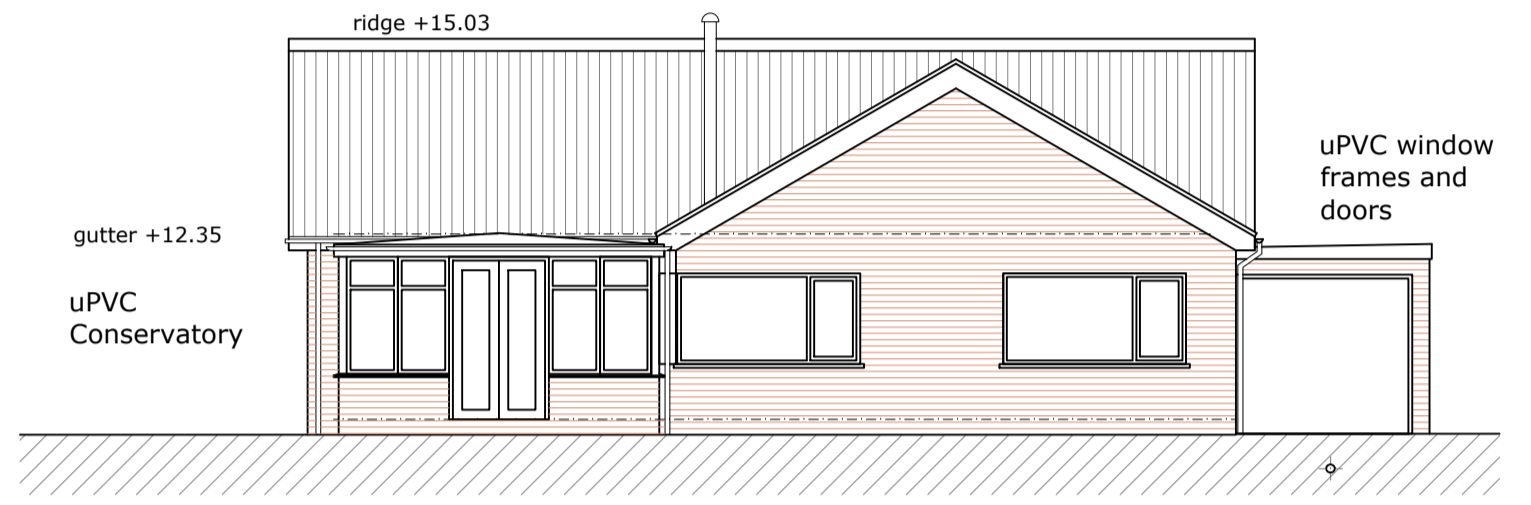


FRONT ELEVATION

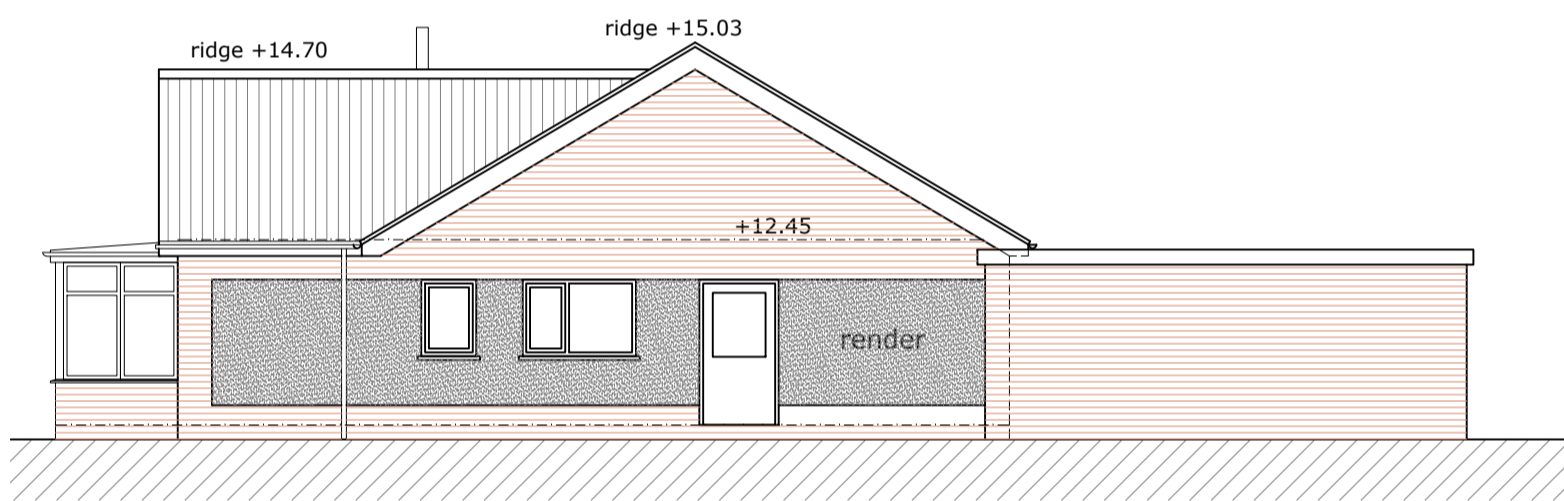

SIDE ELEVATION

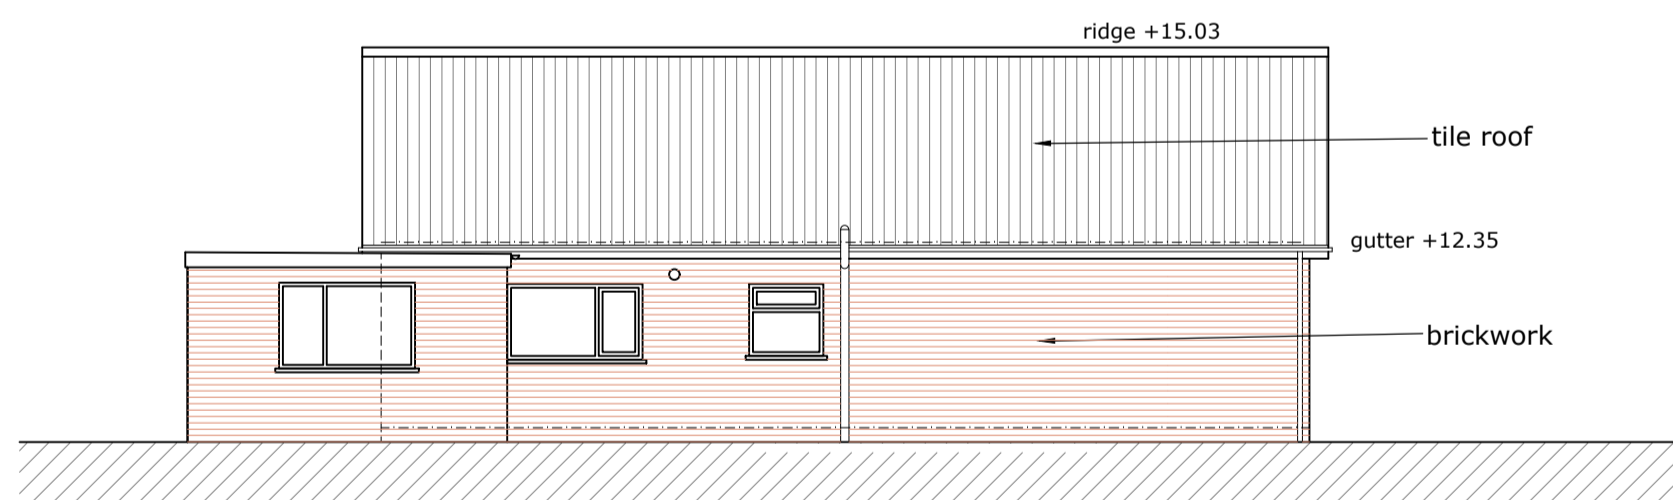

REAR ELEVATION

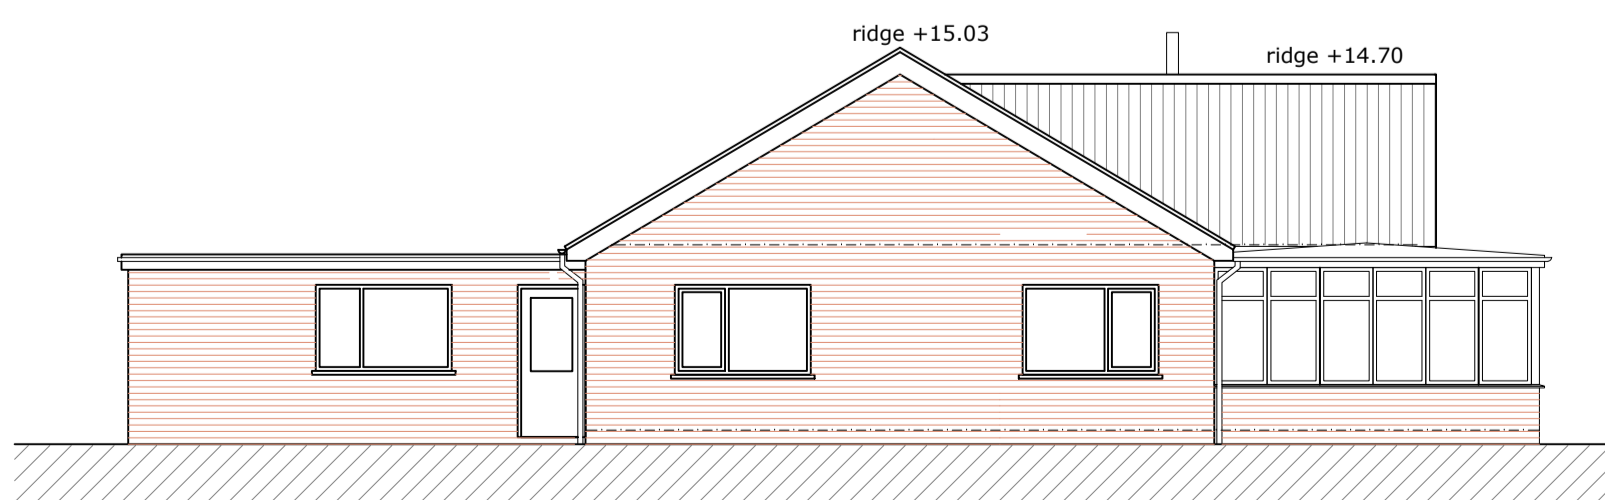

SIDE ELEVATION

This drawing, the works and concepts depicted, are copyright and may not be reproduced or made use of, either directly or indirectly, without the express consent of the LINKS Architecture Ltd.  
Do not scale this drawing.  
All heights, levels, sizes and dimensions to be checked on site before any work is put to hand.

Revisions:  
Stage:  
**Survey**

Client Name:  
**Joe and Anika Bentley**

Project:  
**Proposed Alterations at 60 Somerset Ave, Wilpshire BB1 9JD**

Drawing Name:  
**Existing Elevations**

Scale @ A2: <b>1:100</b>	Date: <b>31.03.26</b>	Drawing Number: <b>26003 - 02</b>
-----------------------------	--------------------------	--------------------------------------

**LINKS Architecture Ltd**

35 Collinfield Kendal LA9 5JD

Alan Varley  
T/F: 01539 741250  
M: 07971 507933  
E: a.varley333@btinternet.com