

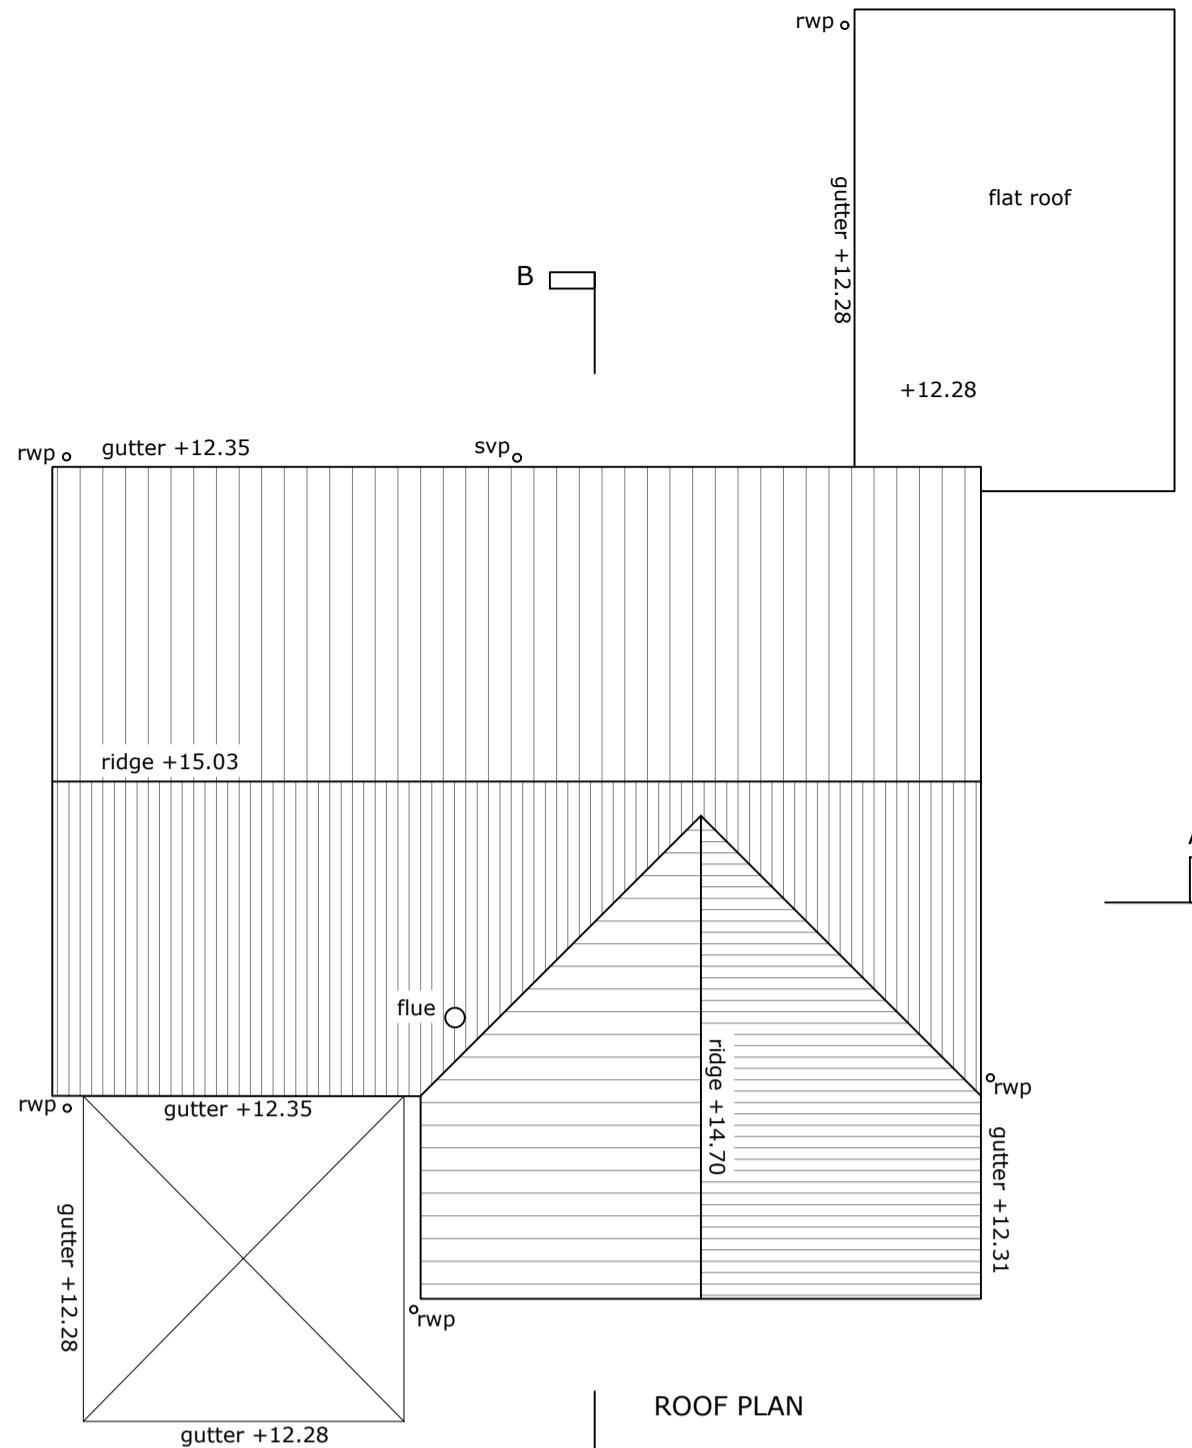


ROOF SPACE PLAN

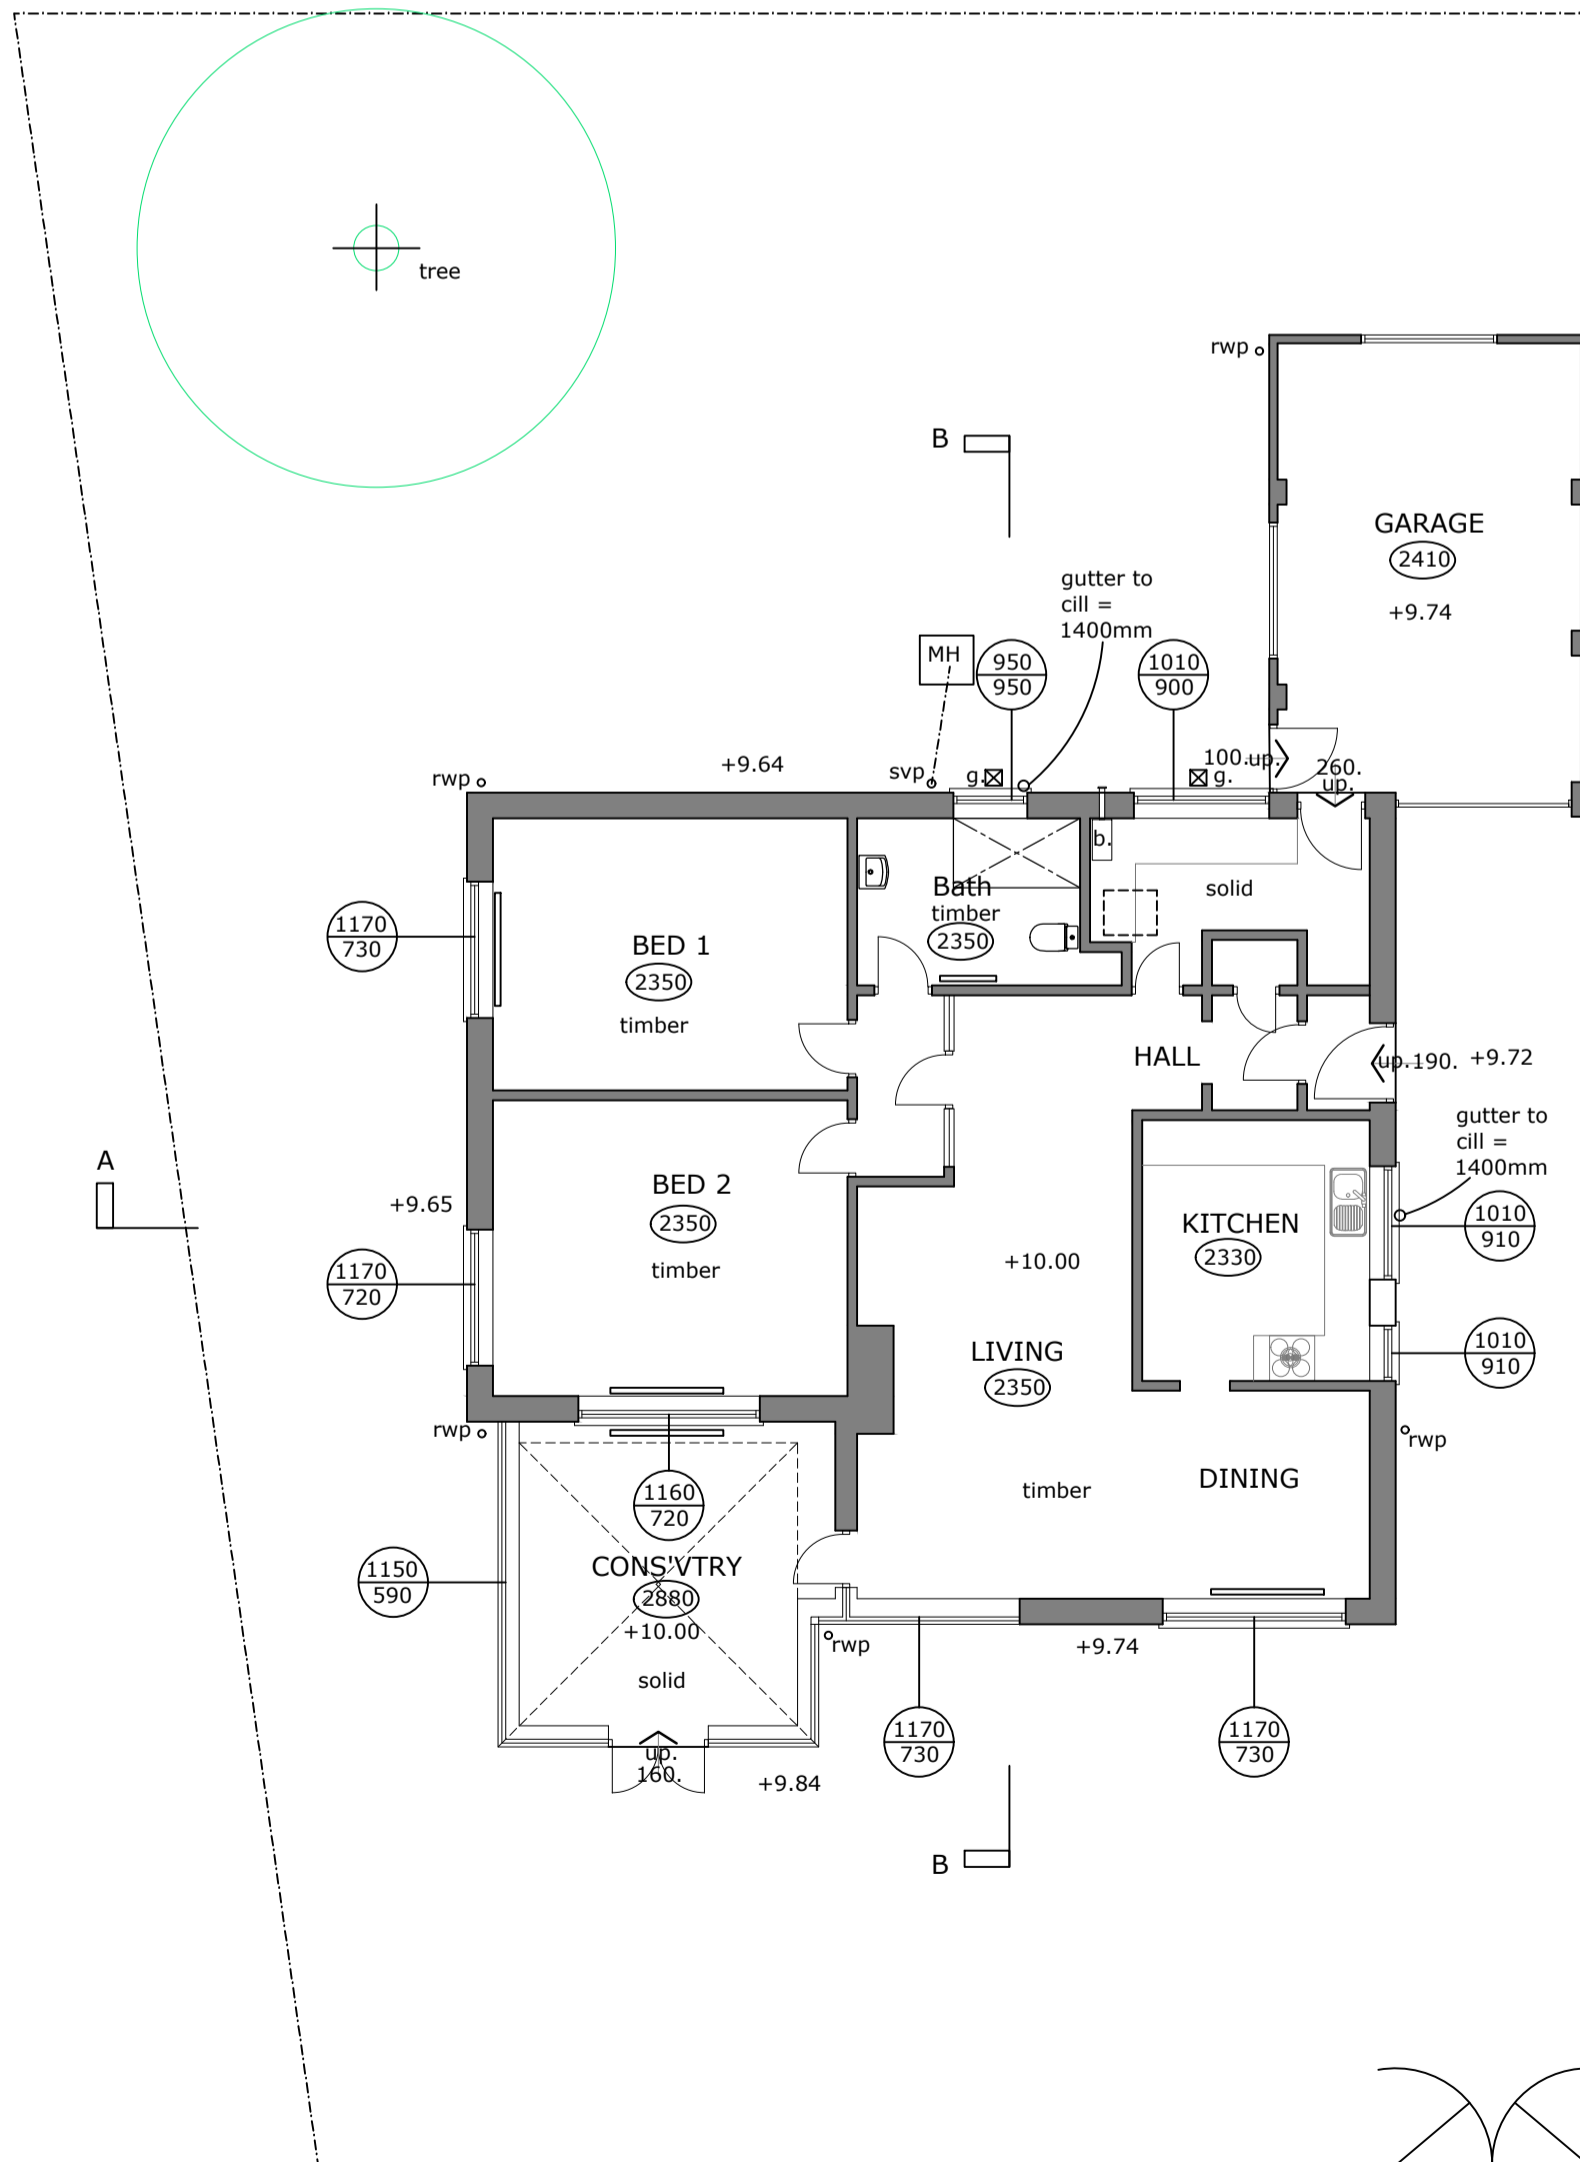

ROOF PLAN

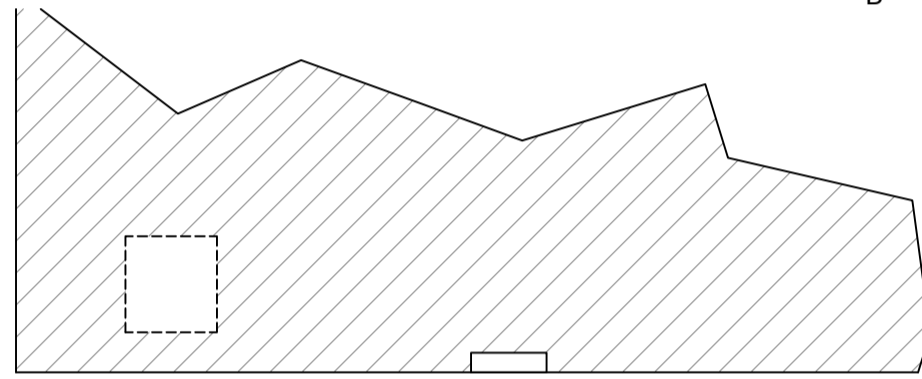

This drawing, the works and concepts depicted, are copyright and may not be reproduced or made use of, either directly or indirectly, without the express consent of the LINKS Architecture Ltd.  
Do not scale this drawing.  
All heights, levels, sizes and dimensions to be checked on site before any work is put to hand.

Revisions:  
Stage:  
**Survey**  
Client Name:  
**Joe and Anika Bentley**  
Project:  
**Proposed Alterations at 60 Somerset Ave, Wilpshire BB1 9JD**

Drawing Name:  
**Existing Plans**  
Scale @ A2: **1:100** Date: **31.03.26** Drawing Number: **26003 - 01**

**LINKS Architecture Ltd**

35 Collinfield Kendal LA9 5JD  
Alan Varley  
T: 01539 741250  
M: 07971 507833  
E: a.varley33@btinternet.com