



SECTION A-A

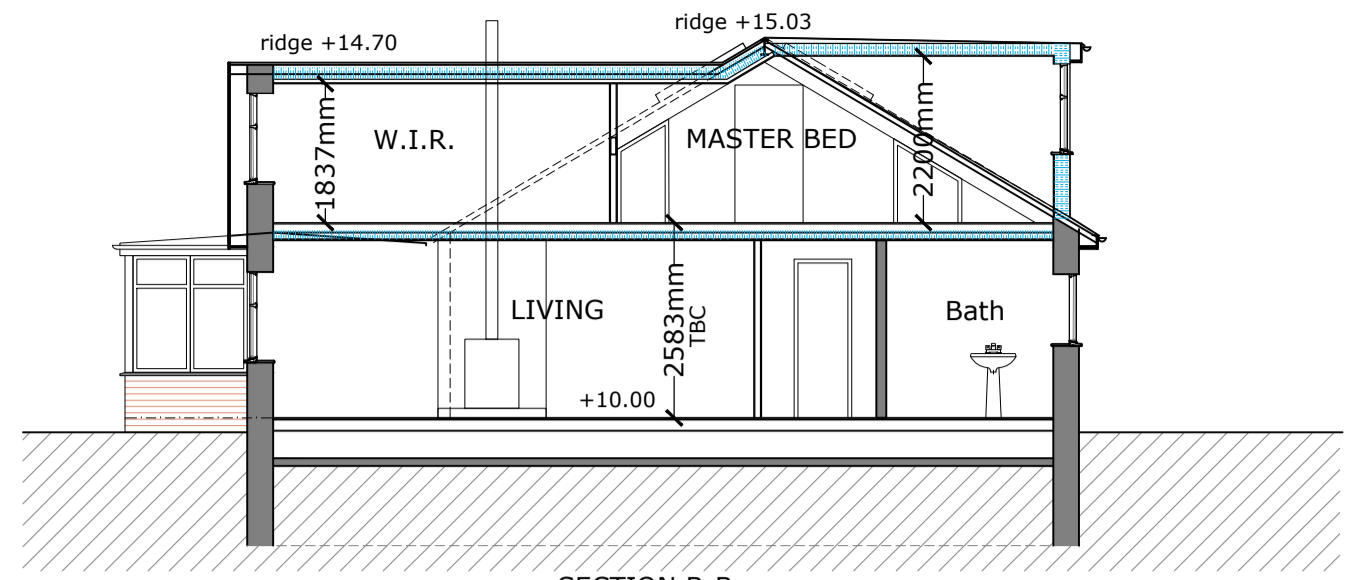


SECTION B-B

The materials used on the external surfaces of the elevations and roofs shall be similar in colour, size, form and texture to those on the existing building.

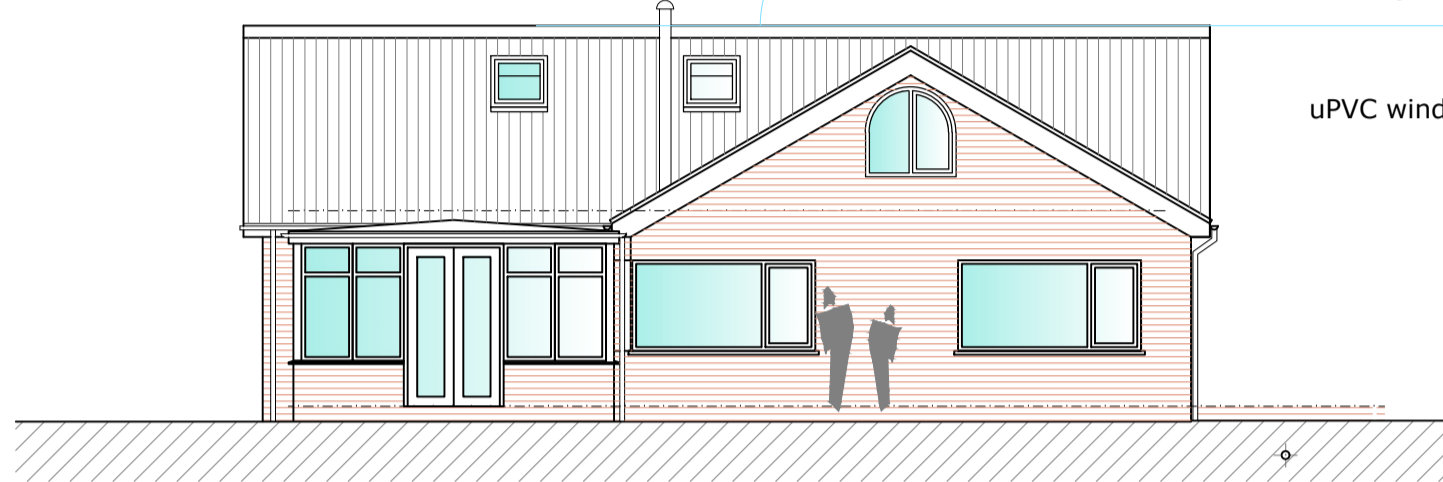


FRONT ELEVATION

uPVC window frames and doors

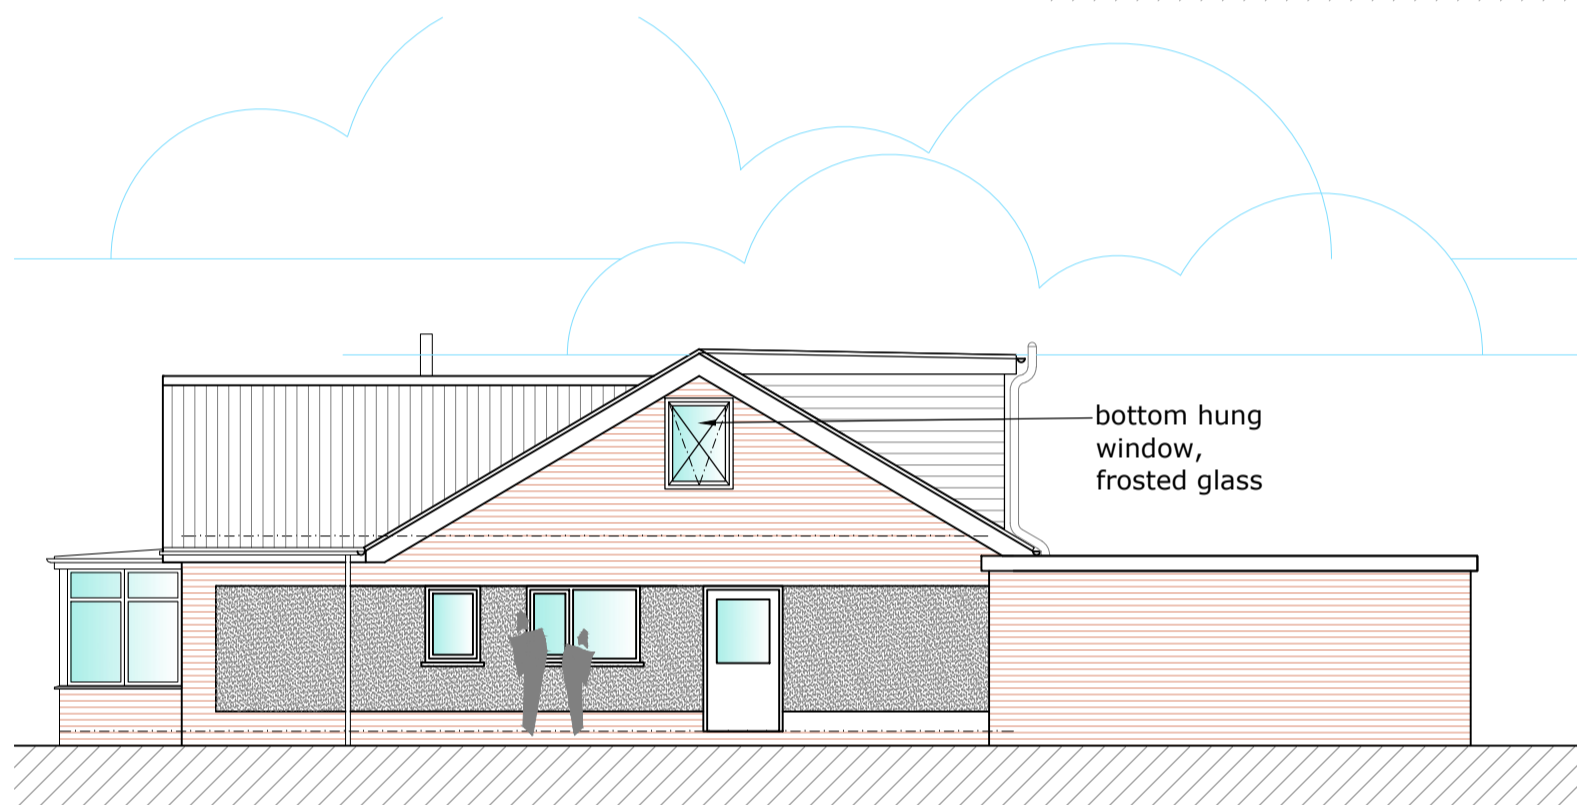


SIDE ELEVATION

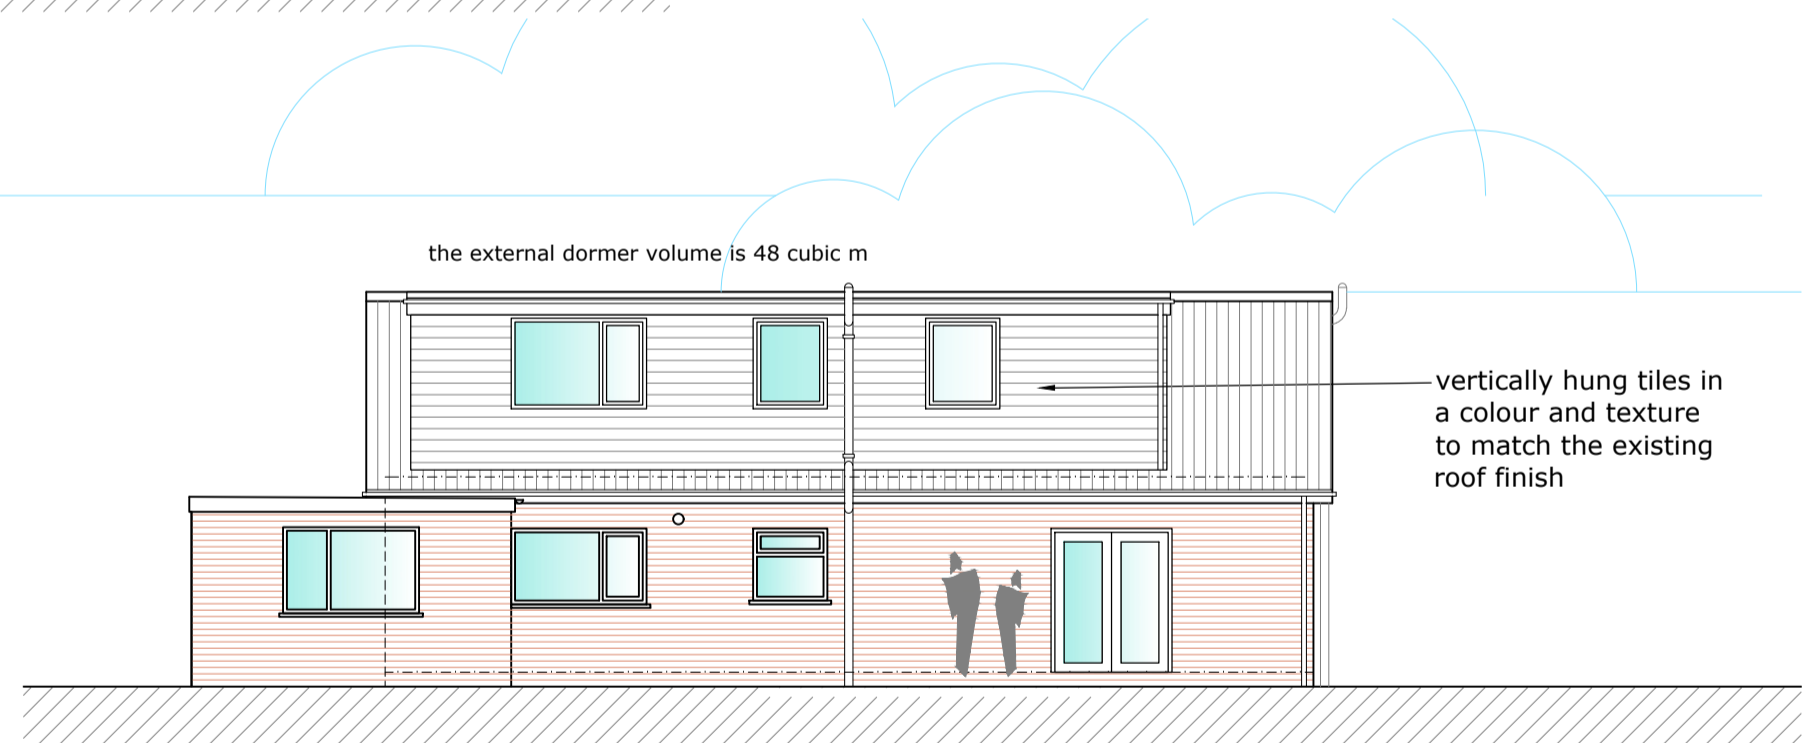

REAR ELEVATION

vertically hung tiles in a colour and texture to match the existing roof finish

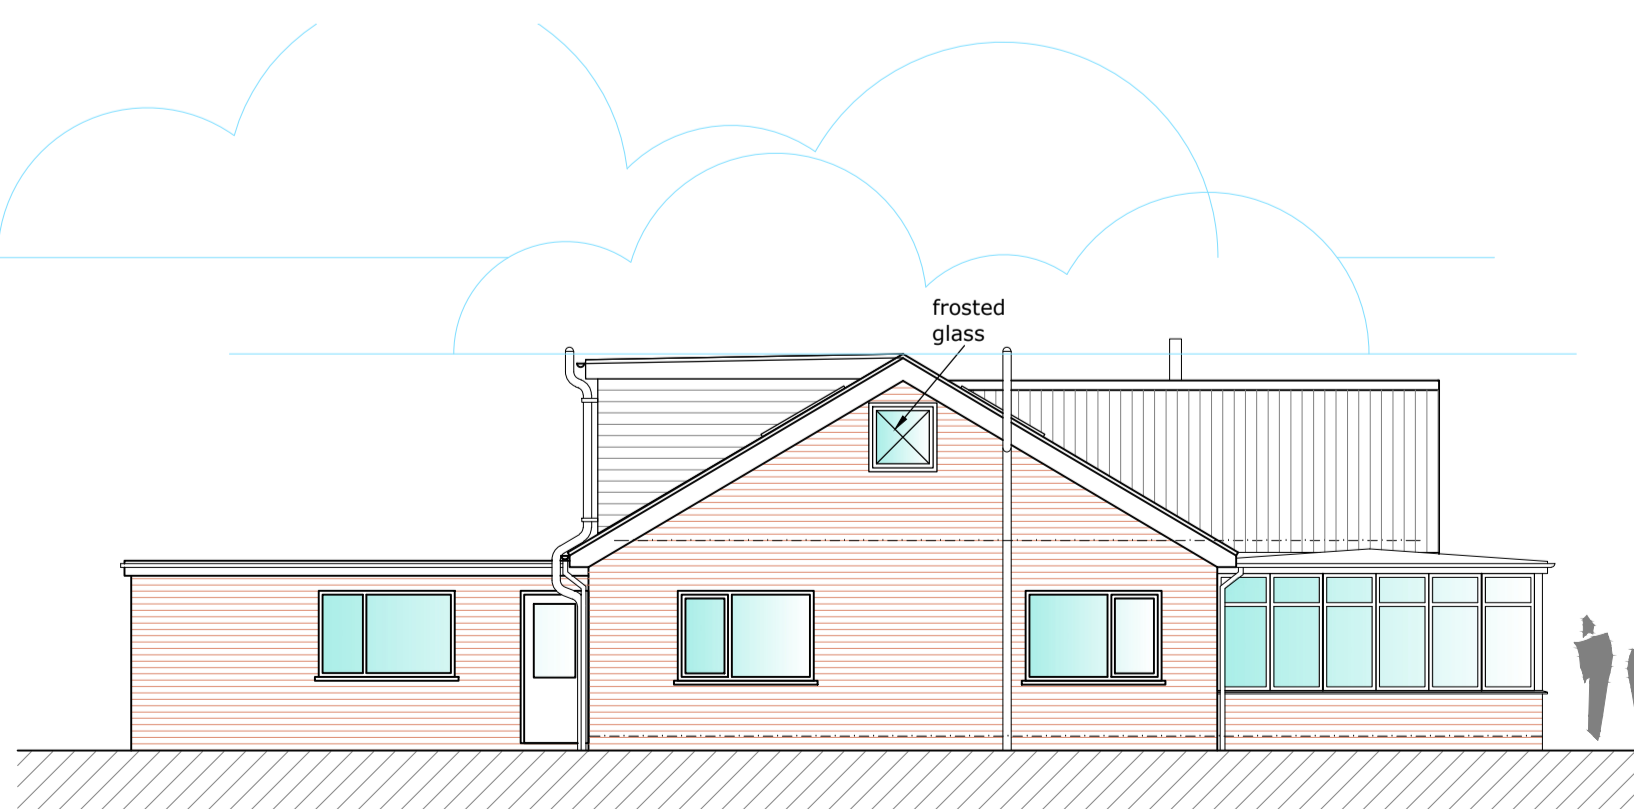

SIDE ELEVATION

This drawing, the works and concepts depicted, are copyright and may not be reproduced or made use of, either directly or indirectly, without the express consent of the LINKS Architecture Ltd.
Do not scale this drawing.
All heights, levels, sizes and dimensions to be checked on site before any work is put to hand.

Revisions:
Stage:
PD Planning
Client Name:
Joe and Anika Bentley
Project:
Proposed Alterations at 60 Somerset Ave, Wilpshire BB1 9JD
Drawing Name:
Proposed Elevations

Scale @ A2: 1:100	Date: 21.04.26	Drawing Number: 26003 - 11
-----------------------------	--------------------------	--------------------------------------

LINKS Architecture Ltd

35 Collinfield Kendal LA9 5JD

Alan Varley
T/F: 01539 741250
M: 07971 507933
E: a.varley333@btinternet.com