




SECTION A-A

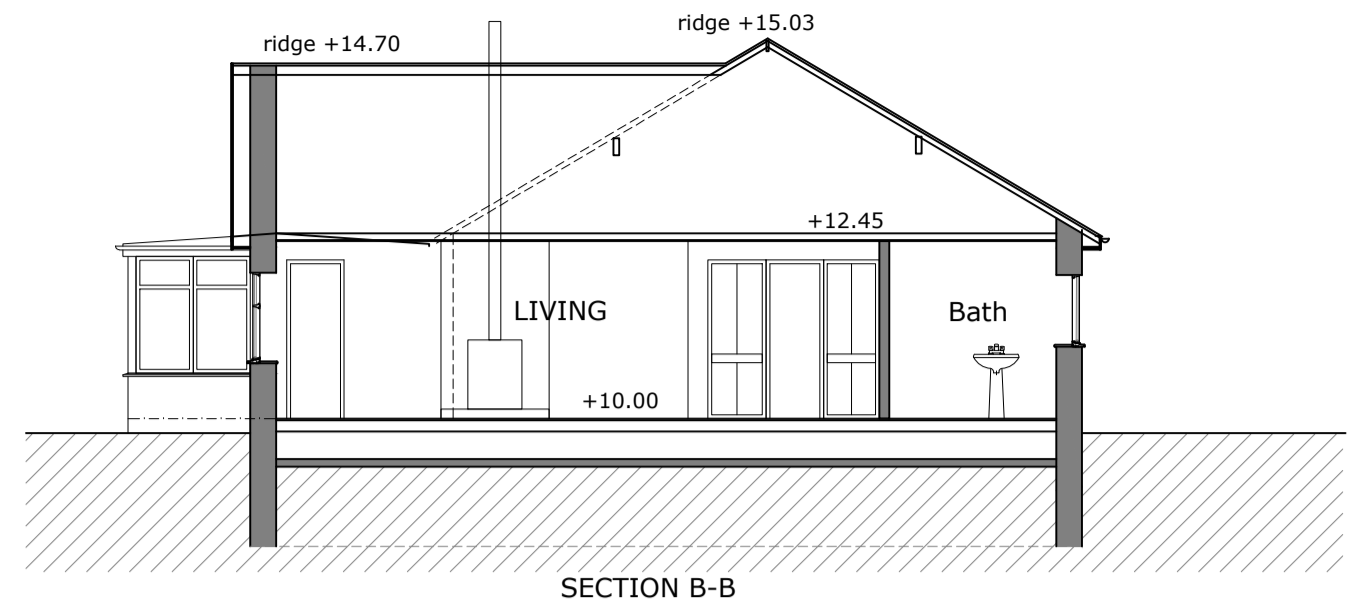


SECTION B-B

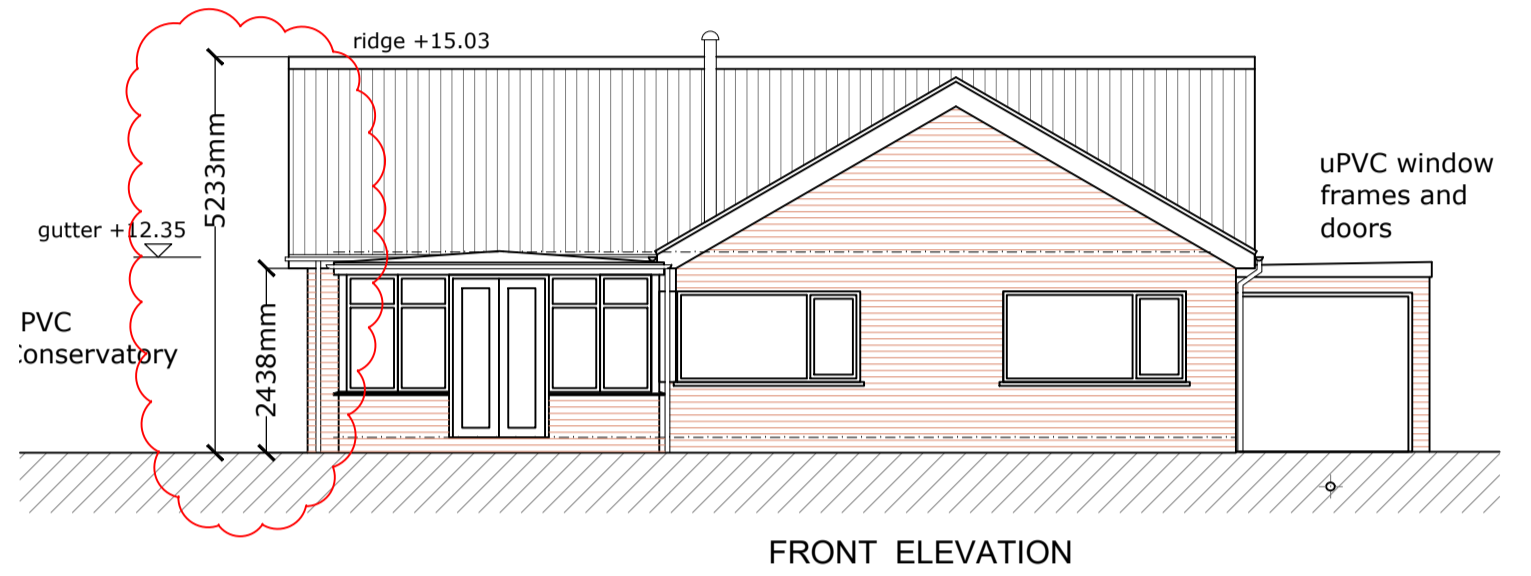


FRONT ELEVATION

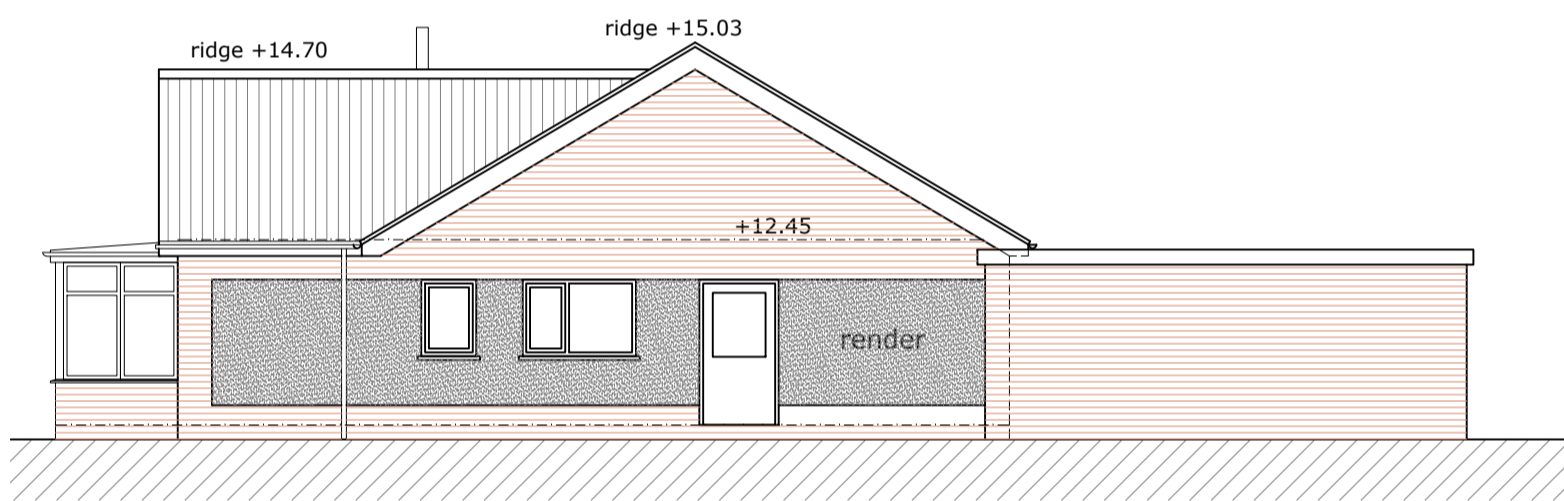

SIDE ELEVATION

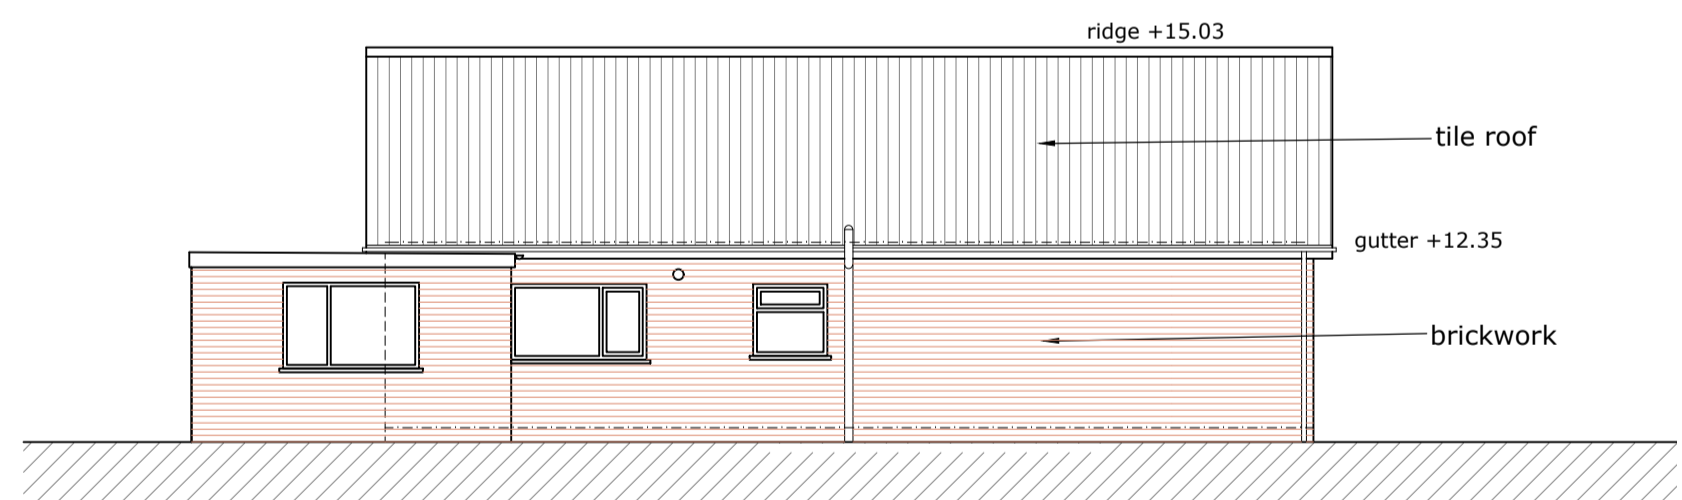

REAR ELEVATION

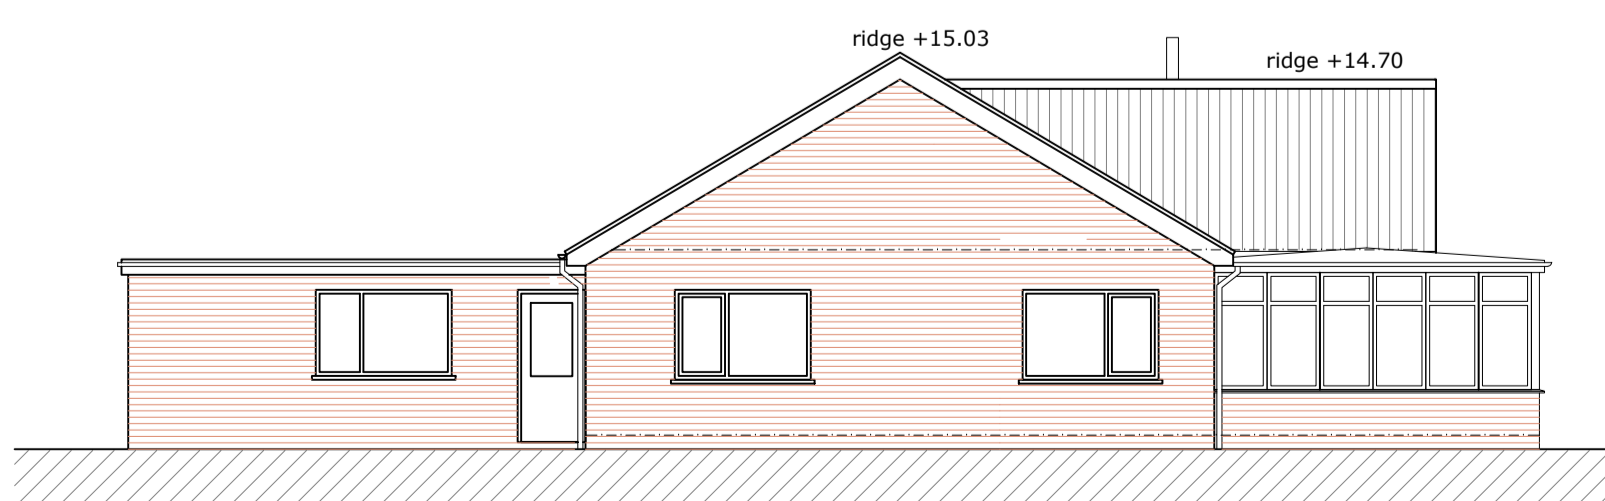

SIDE ELEVATION

This drawing, the works and concepts depicted, are copyright and may not be reproduced or made use of, either directly or indirectly, without the express consent of the LINKS Architecture Ltd.
Do not scale this drawing.
All heights, levels, sizes and dimensions to be checked on site before any work is put to hand.

Revisions: rev A - 080626 - Additional vertical dimensions added.

Stage:

Survey

Client Name:

Joe and Anika Bentley

Project:

Proposed Alterations at 60 Somerset Ave, Wilpshire BB1 9JD

Drawing Name:

Existing Elevations

Scale @ A2:	Date:	Drawing Number	
1:100	31.03.26	26003 - 02	A

LINKS Architecture Ltd

35 Collinfield Kendal LA9 5JD

Alan Varley
T/F: 01539 741250
M: 07971 507933
E: a.varley333@btinternet.com