

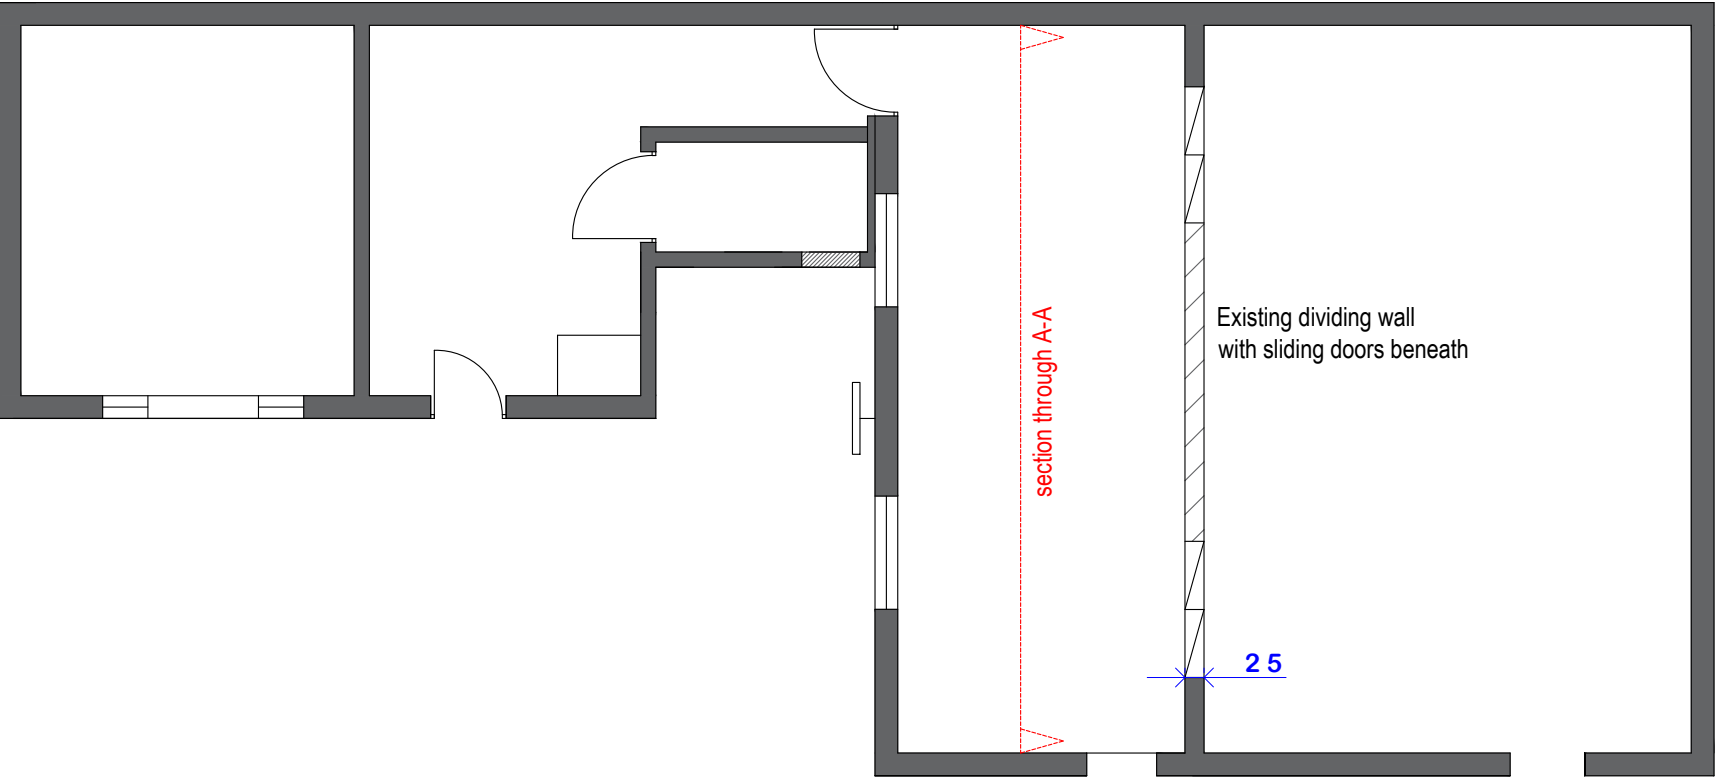



Ground Floor Plan as existing

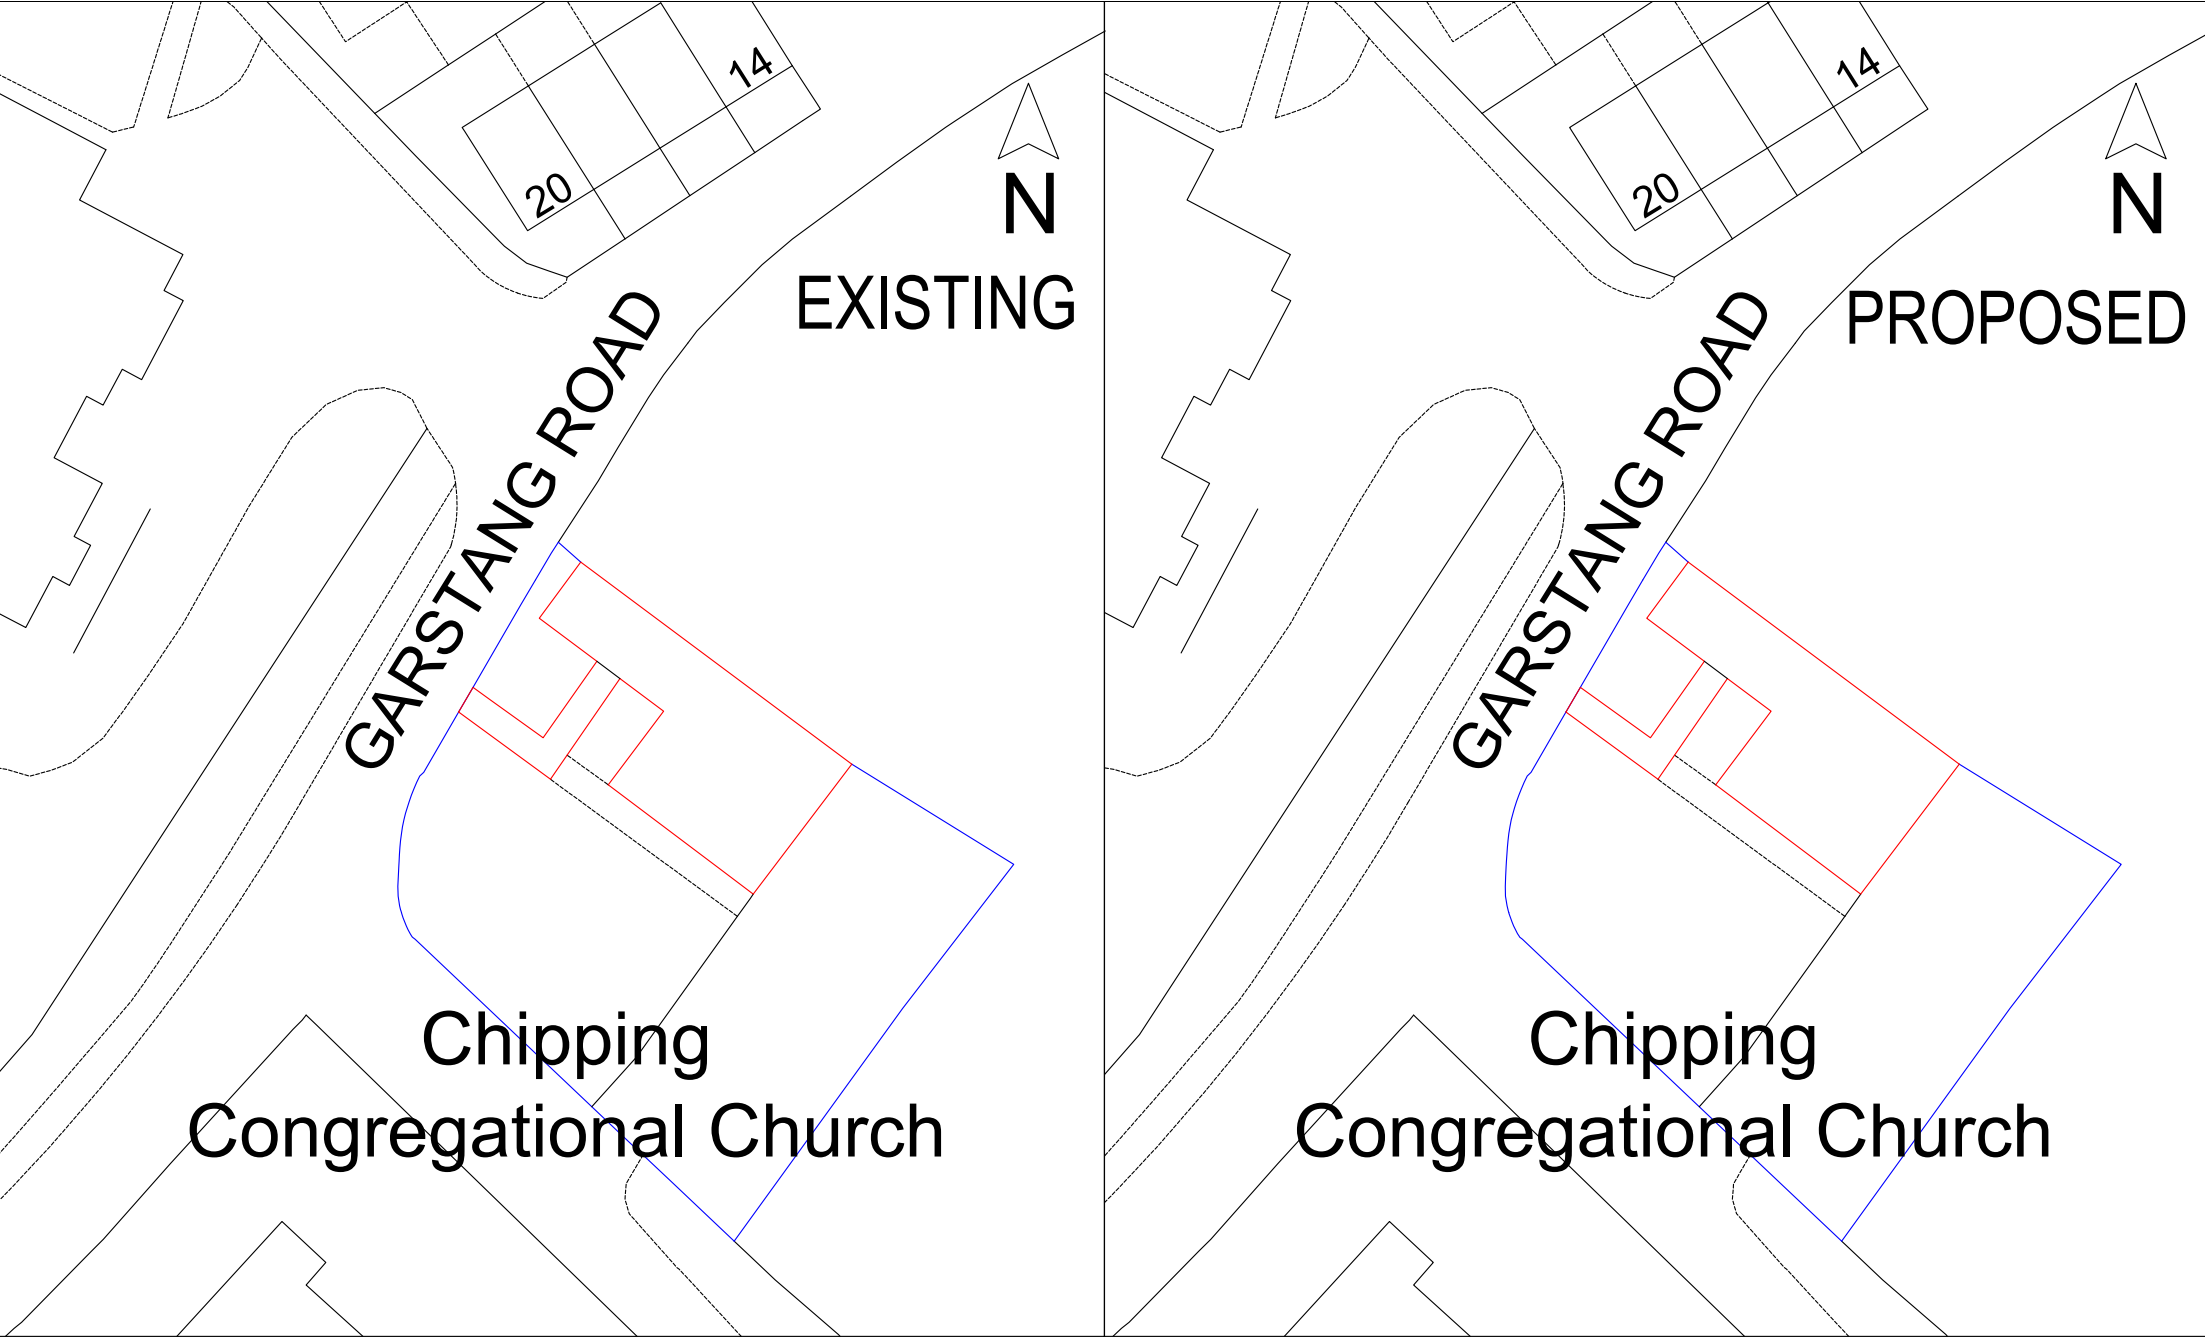


Section through A-A

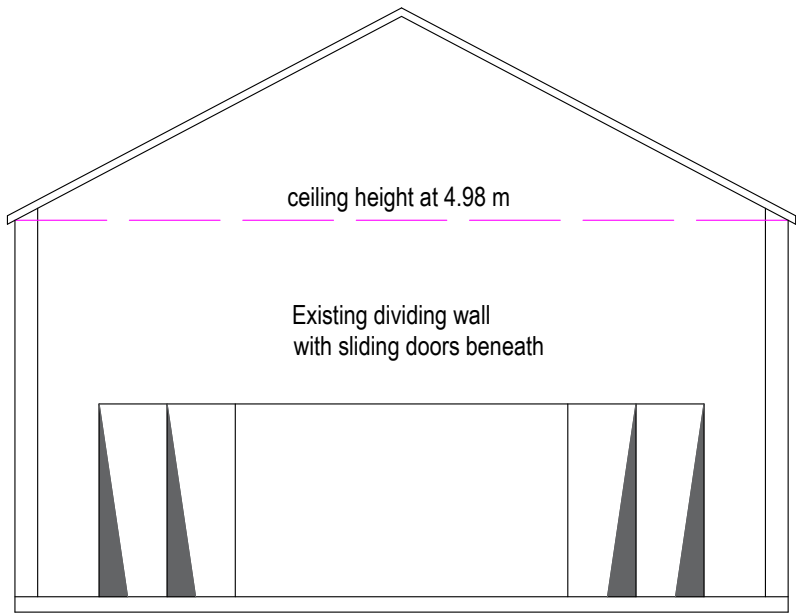


Ground Floor Plan as Proposed

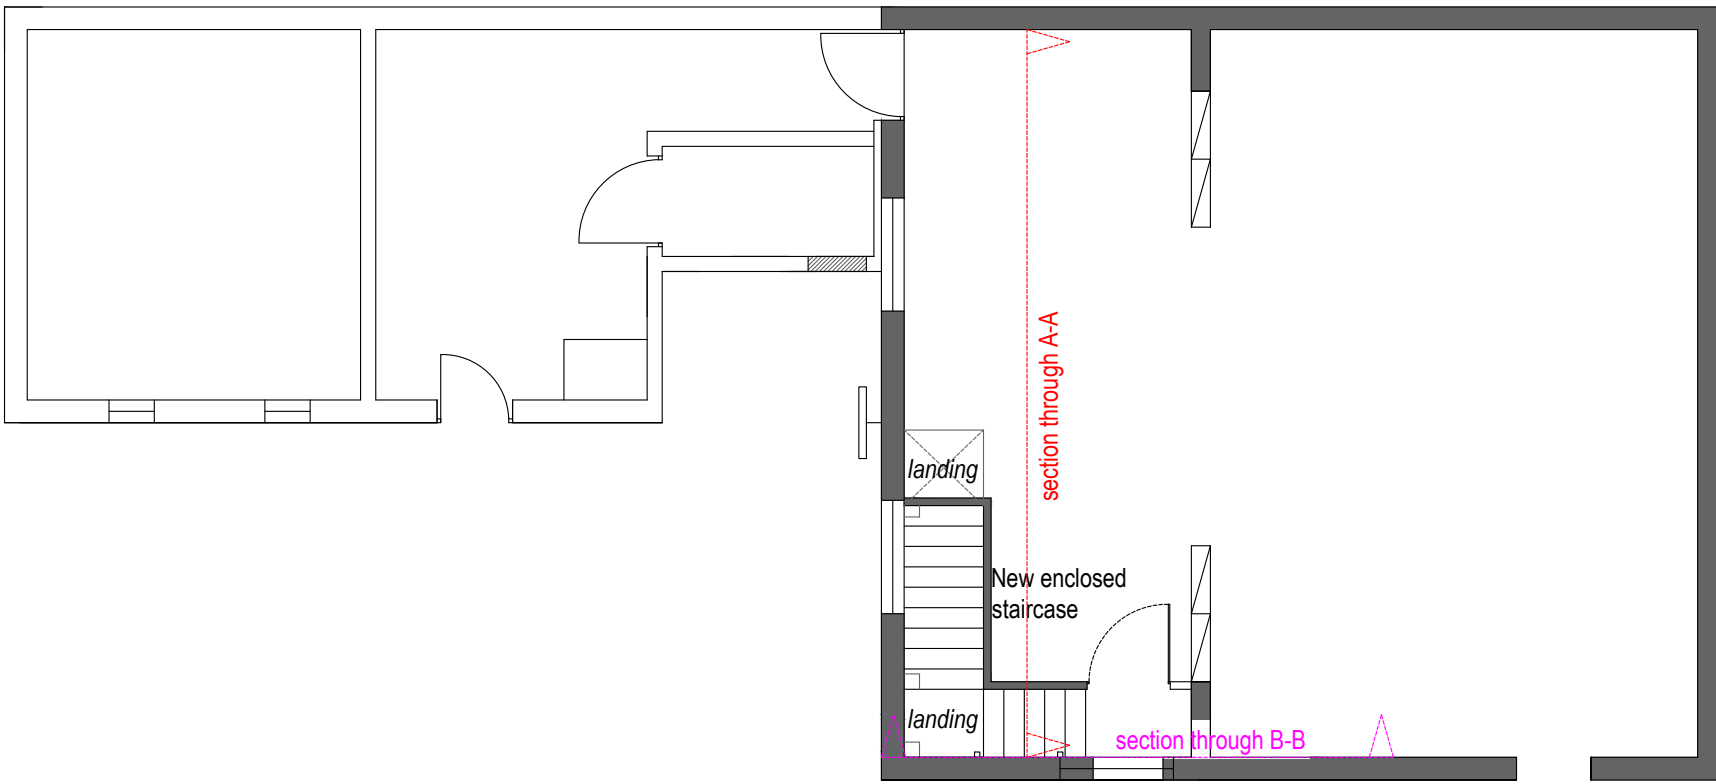


Section through A-A

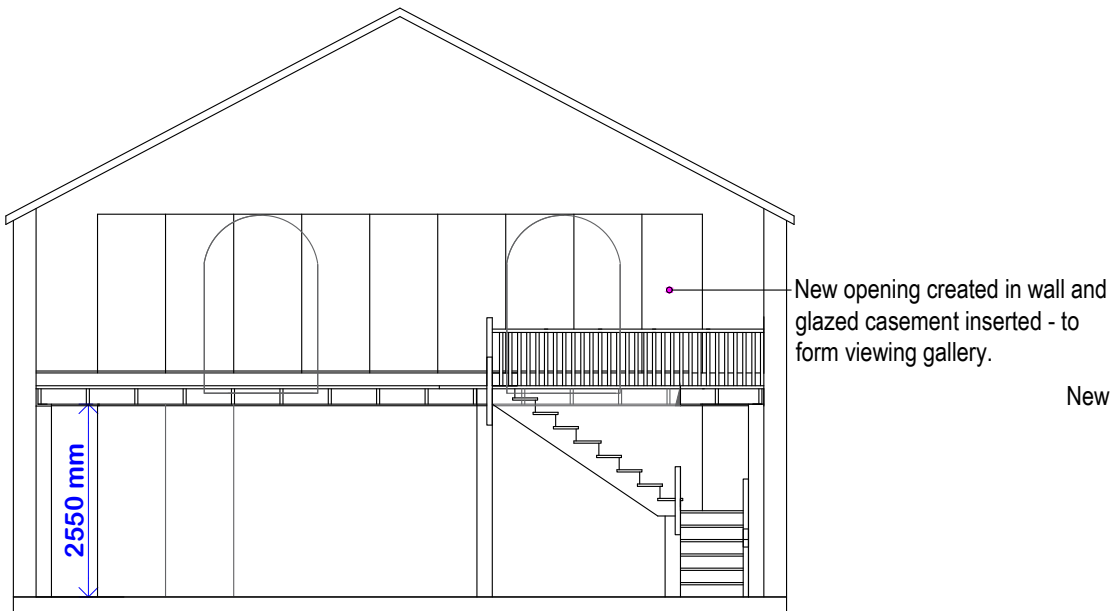

Section through B-B

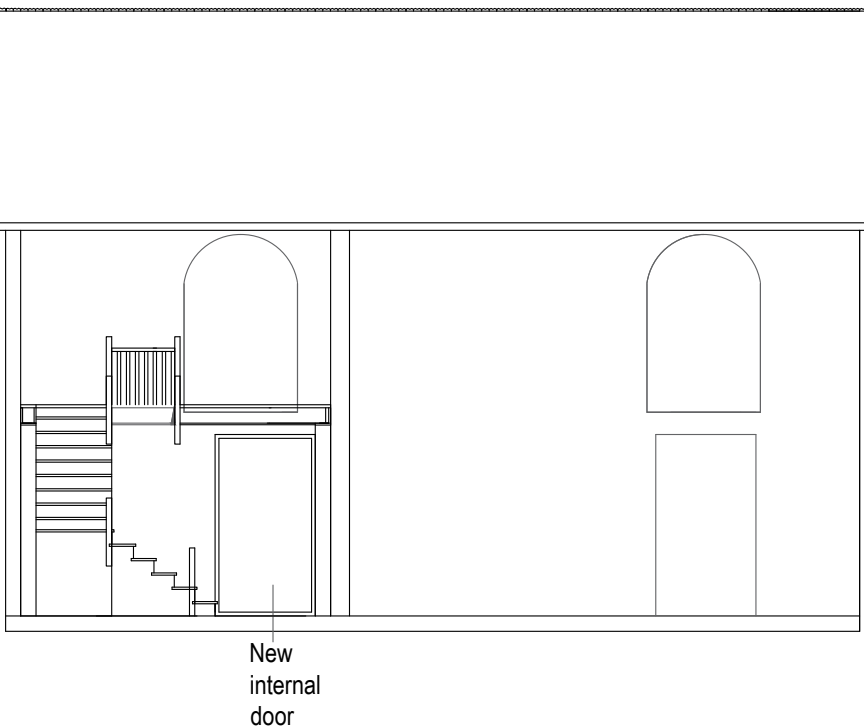

First Floor Plan as Proposed

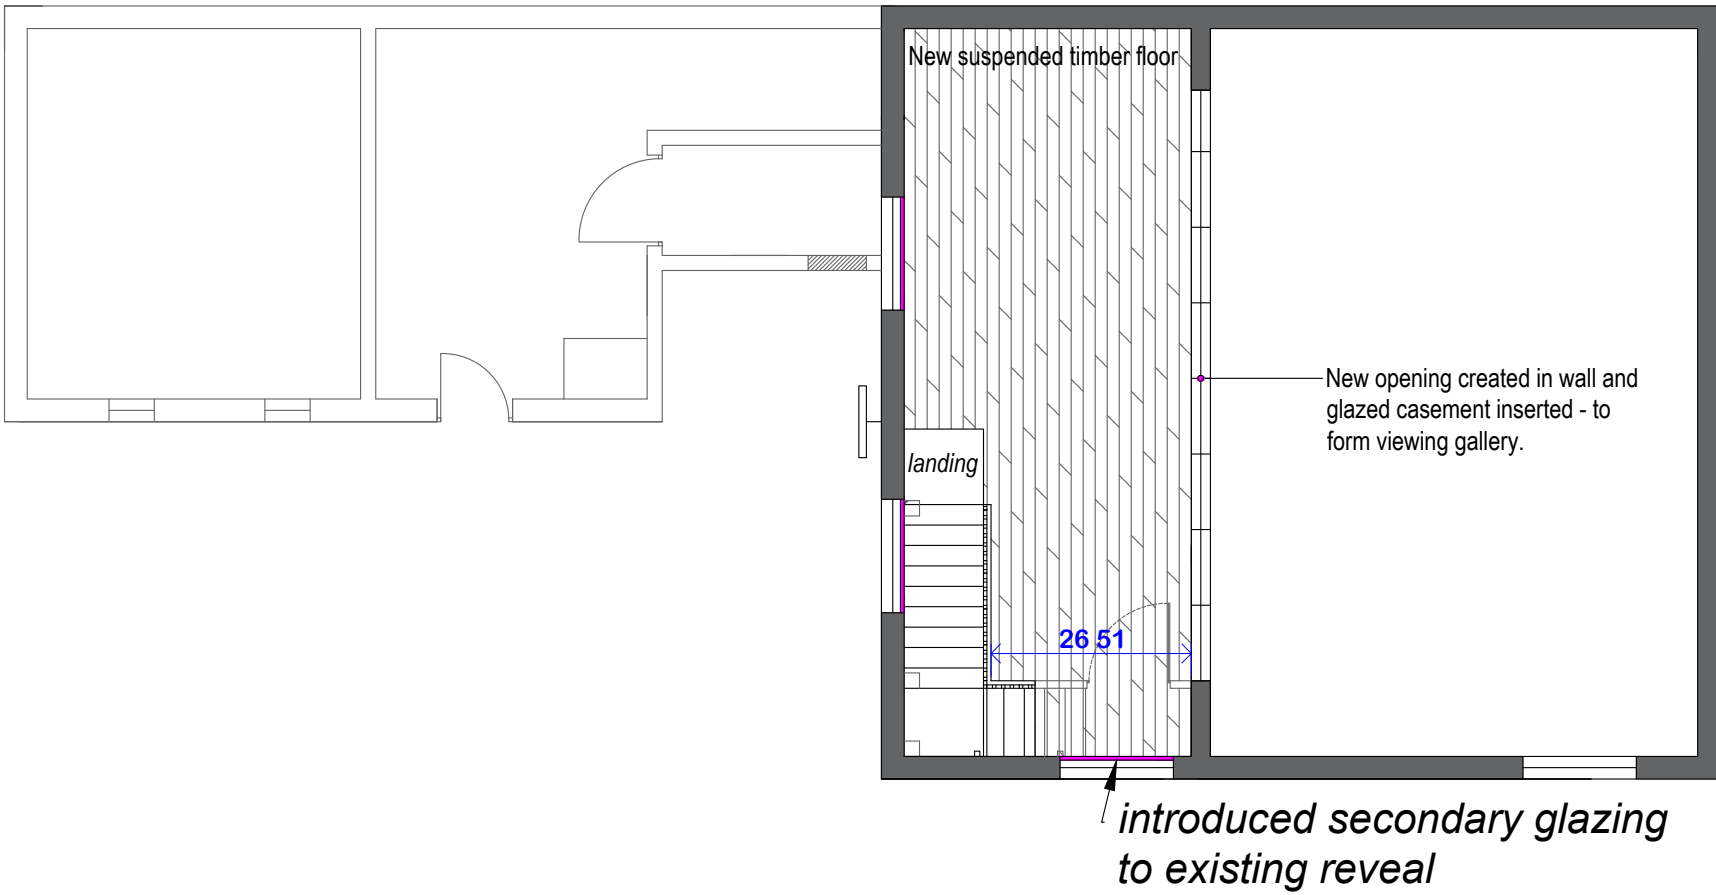

New Stair- Open riser at 190 mm. Treads at 270 mm set into - Stringer at 75 mm x 300 mm. 900 mm width for stairs.

75mm thick board for tread, 20 mm nosing over tread bracket.

Hand rails at 70 mm x 45 mm - spindles at 45 mm x 45 mm.



Support posts at 200 mm x 200 mm at heights incorporated in positions shown, hand-rails to be no less than 900 mm above pitch line of stairs.

1 metre landing at staircase head and 1 metre clearance at foot.


Area cut from proposed first floor to provide 2 metre head clearance new guard rail around void.

Subject to Building Control Approval - these drawings are for planning purposes only and do not provide working details for construction.

External Elevations unchanged

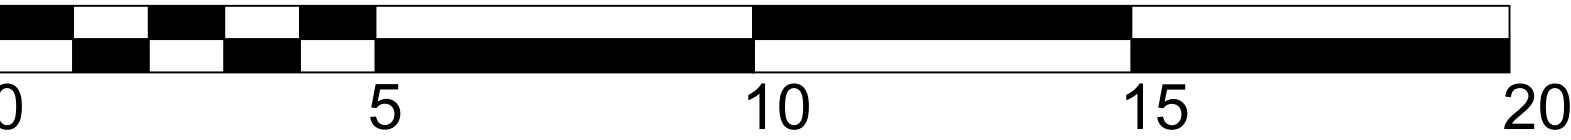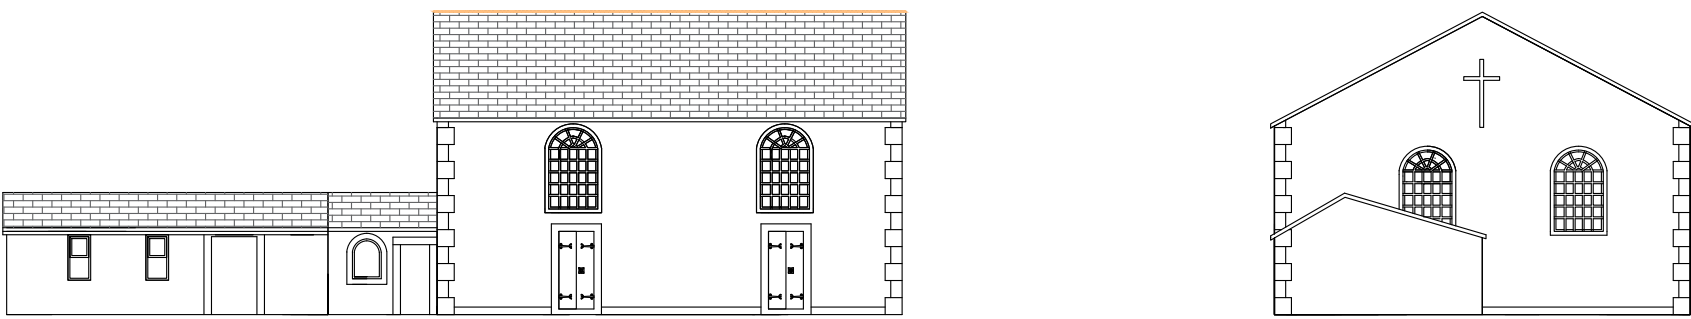

SCALE BAR 1:100

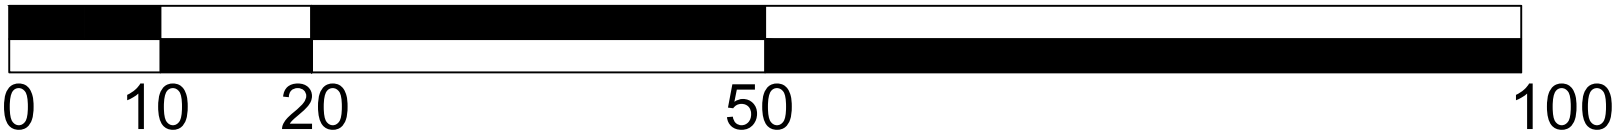

SCALE BAR 1:500

DRAWN BY: Planning Consultancy Ltd Office A, Bradley Hill Farm, Claughton on Brock, PR3 0GA Telephone 01995 640135 Mobile 07813 296 287 e-mail: mel@mplanning.co.uk	Listed Building Consent Proposal: New stair and first-floor within a portion of the main hall, insertion of glazing in wall to create viewing gallery and insertion of secondary glazing. Location: CHIPPING CONGREGATIONAL CHURCH, CHIPPING, PR3 2QH	DATE: 28/07/2026 DWG NO. LG/CC/0241 Red edge amended Existing Site Plan added. SCALE: 1:100 & 1:500 A1
--	--	--