



HIGHLY
SECURE
VANDAL RESISTANT

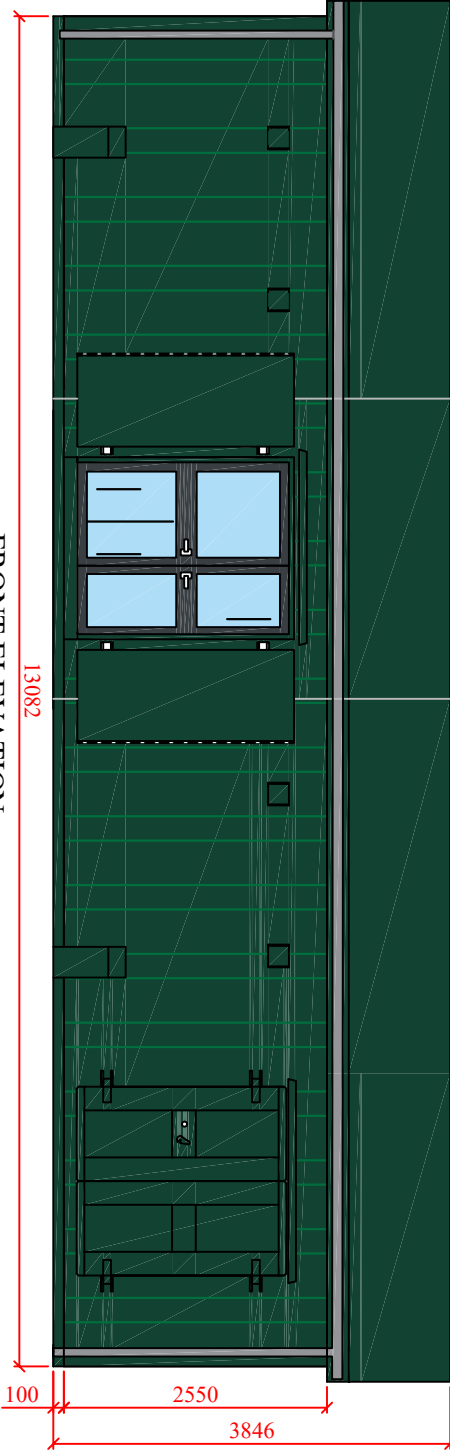


FRONT ELEVATION

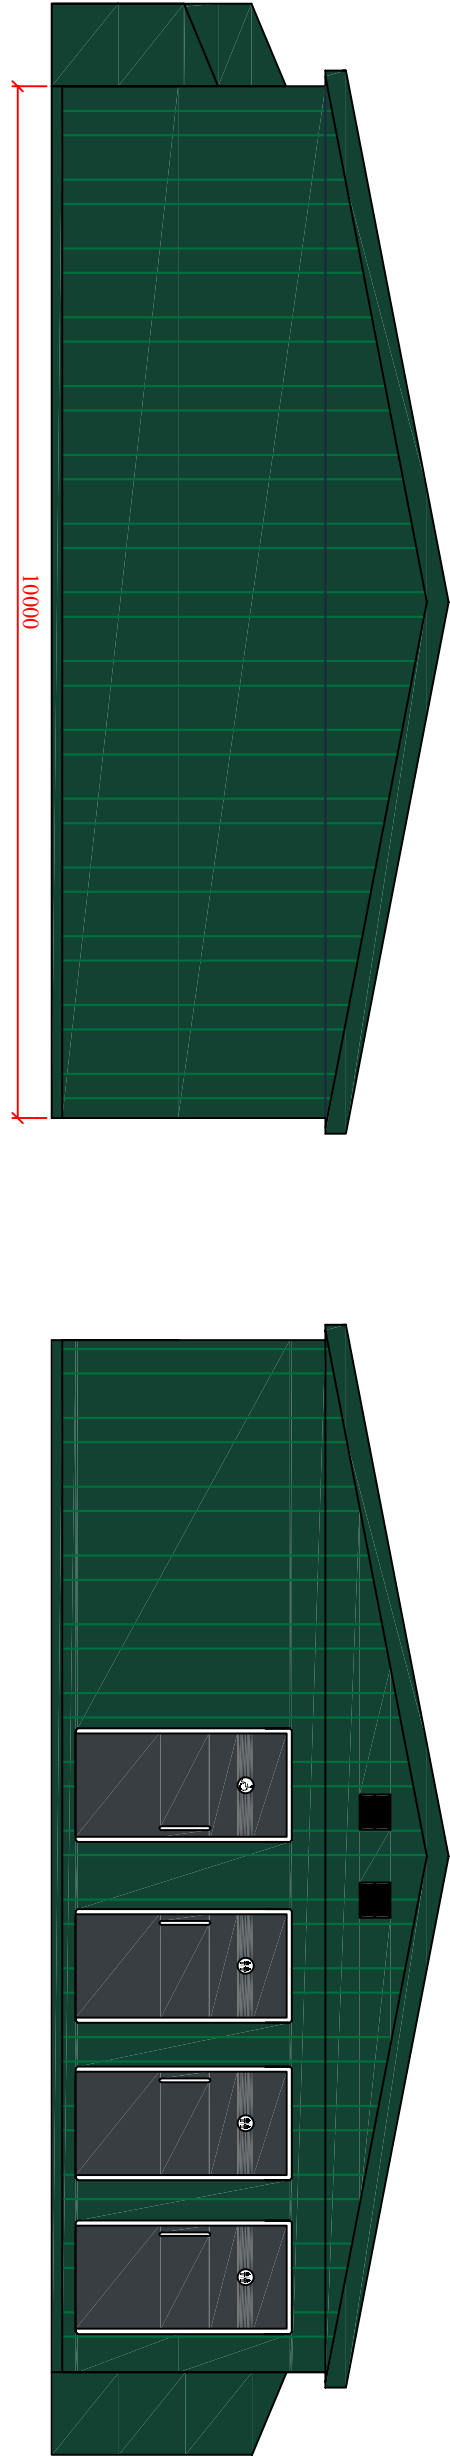

LEFT SIDE ELEVATION

RIGHT SIDE ELEVATION

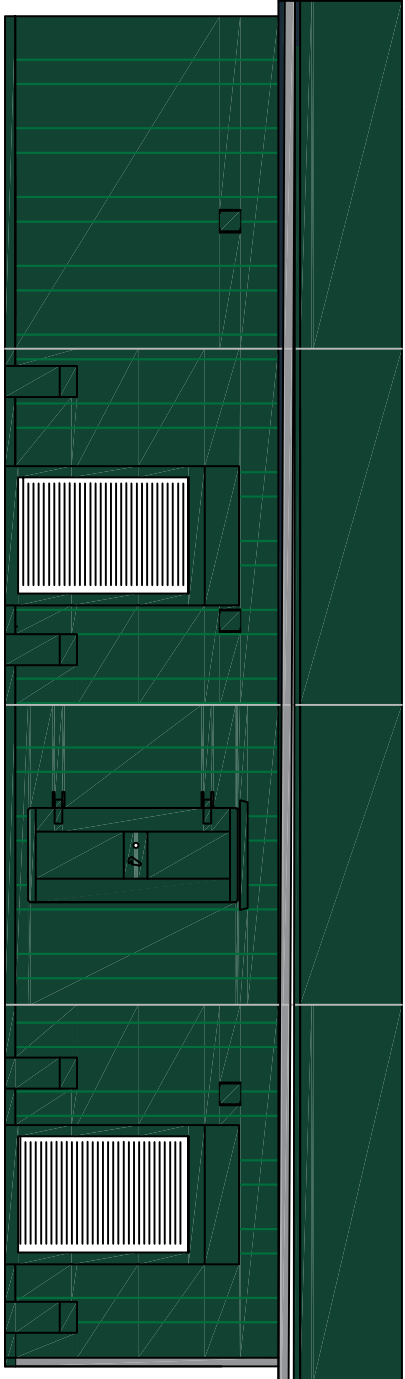

BACK ELEVATION

DO NOT SCALE
REMOVE ALL
DIMES AND
SHARP EDGES



CLEVELAND
SITESAFE
LIMITED

RIVERSIDE WORKS
DICKSIDE ROAD
CROFTON AND
T33 8AT
01642 24463

CUSTOMER

LANGHO FC

DESCRIPTION

APEX MODULAR 2 TEAM CHANGING
PAVILION C/W SPECTATOR TOILETS

DRG No CR1065

DRAWN

CR

SCALE

DATE 04/12/2025

REV No	DATE	BY
REV 1		
REV 2		
REV 3		
REV 4		

NOTES: