


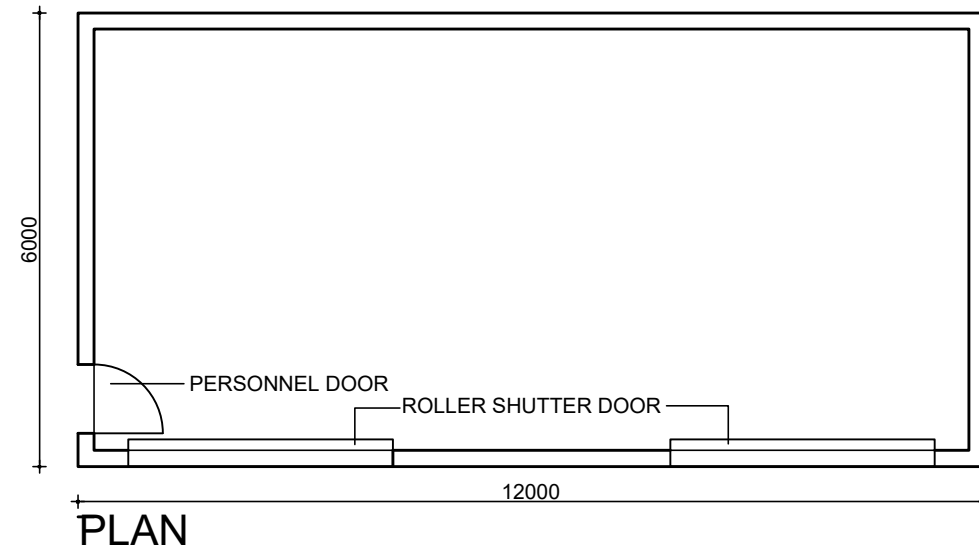


PROFILE STEEL SHEET CLADDING TO
ROOF
COLOUR: GOOSEWING GREY


VERTICAL TIMBER CLADDING TO
UPPER WALLS OF STORE

ROLLER SHUTTER DOOR
COLOUR: JUNIPER GREEN


TIMBER PAINTED PERSONNEL DOOR
CONCRETE PANELS

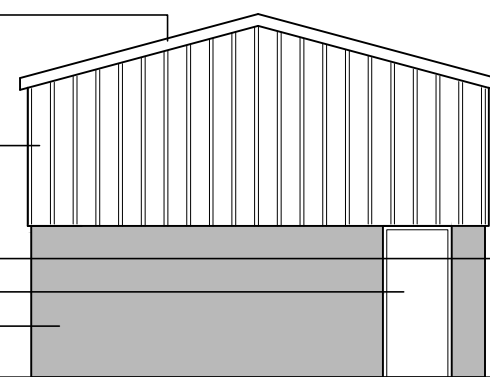


FRONT ELEVATION

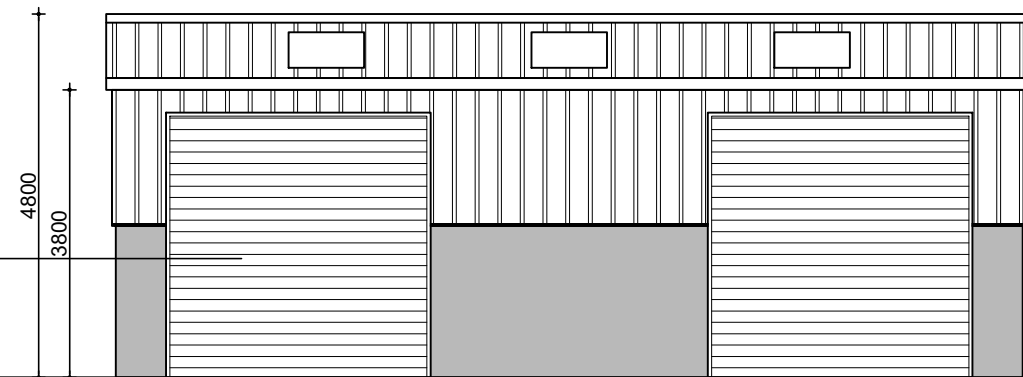

SIDE ELEVATION

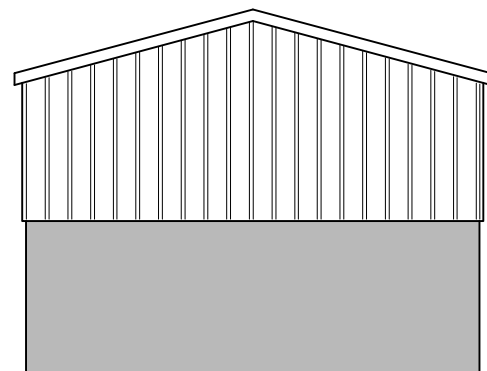

REAR ELEVATION

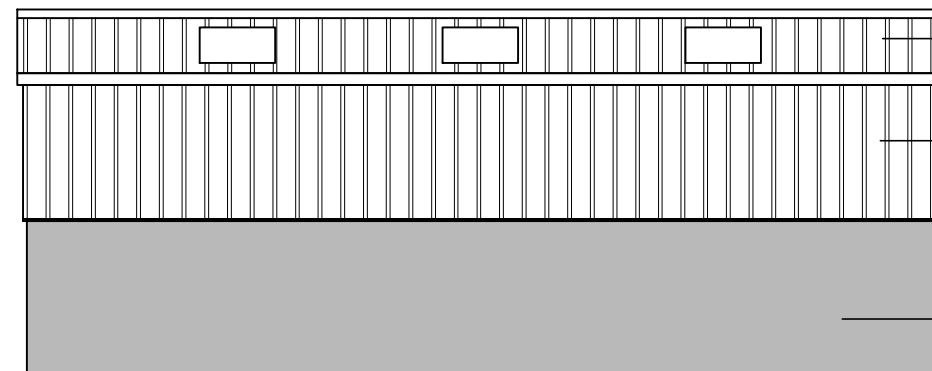

SIDE ELEVATION

Do not scale or use
drawing as a template

Revisions	Date
A	STEEL BOX CLADDING REMOVED AND REPLACED WIT VERTICAL TIMBER BOARDING. 18-6-23

Notes

All dimensions are approximate and must be checked on site prior to the commencement of the works.

Client

Mr.S.Barnes

Project.

Proposed New Agricultural Store and Horse Walker at Portfield Farm Barn, Whalley

Title

Proposed Agricultural Store, Floor Plan & Elevations

scale 1:100@A3	drawn .
date March 23	approved .
drawing no. PFB-23	P-02 - B

