

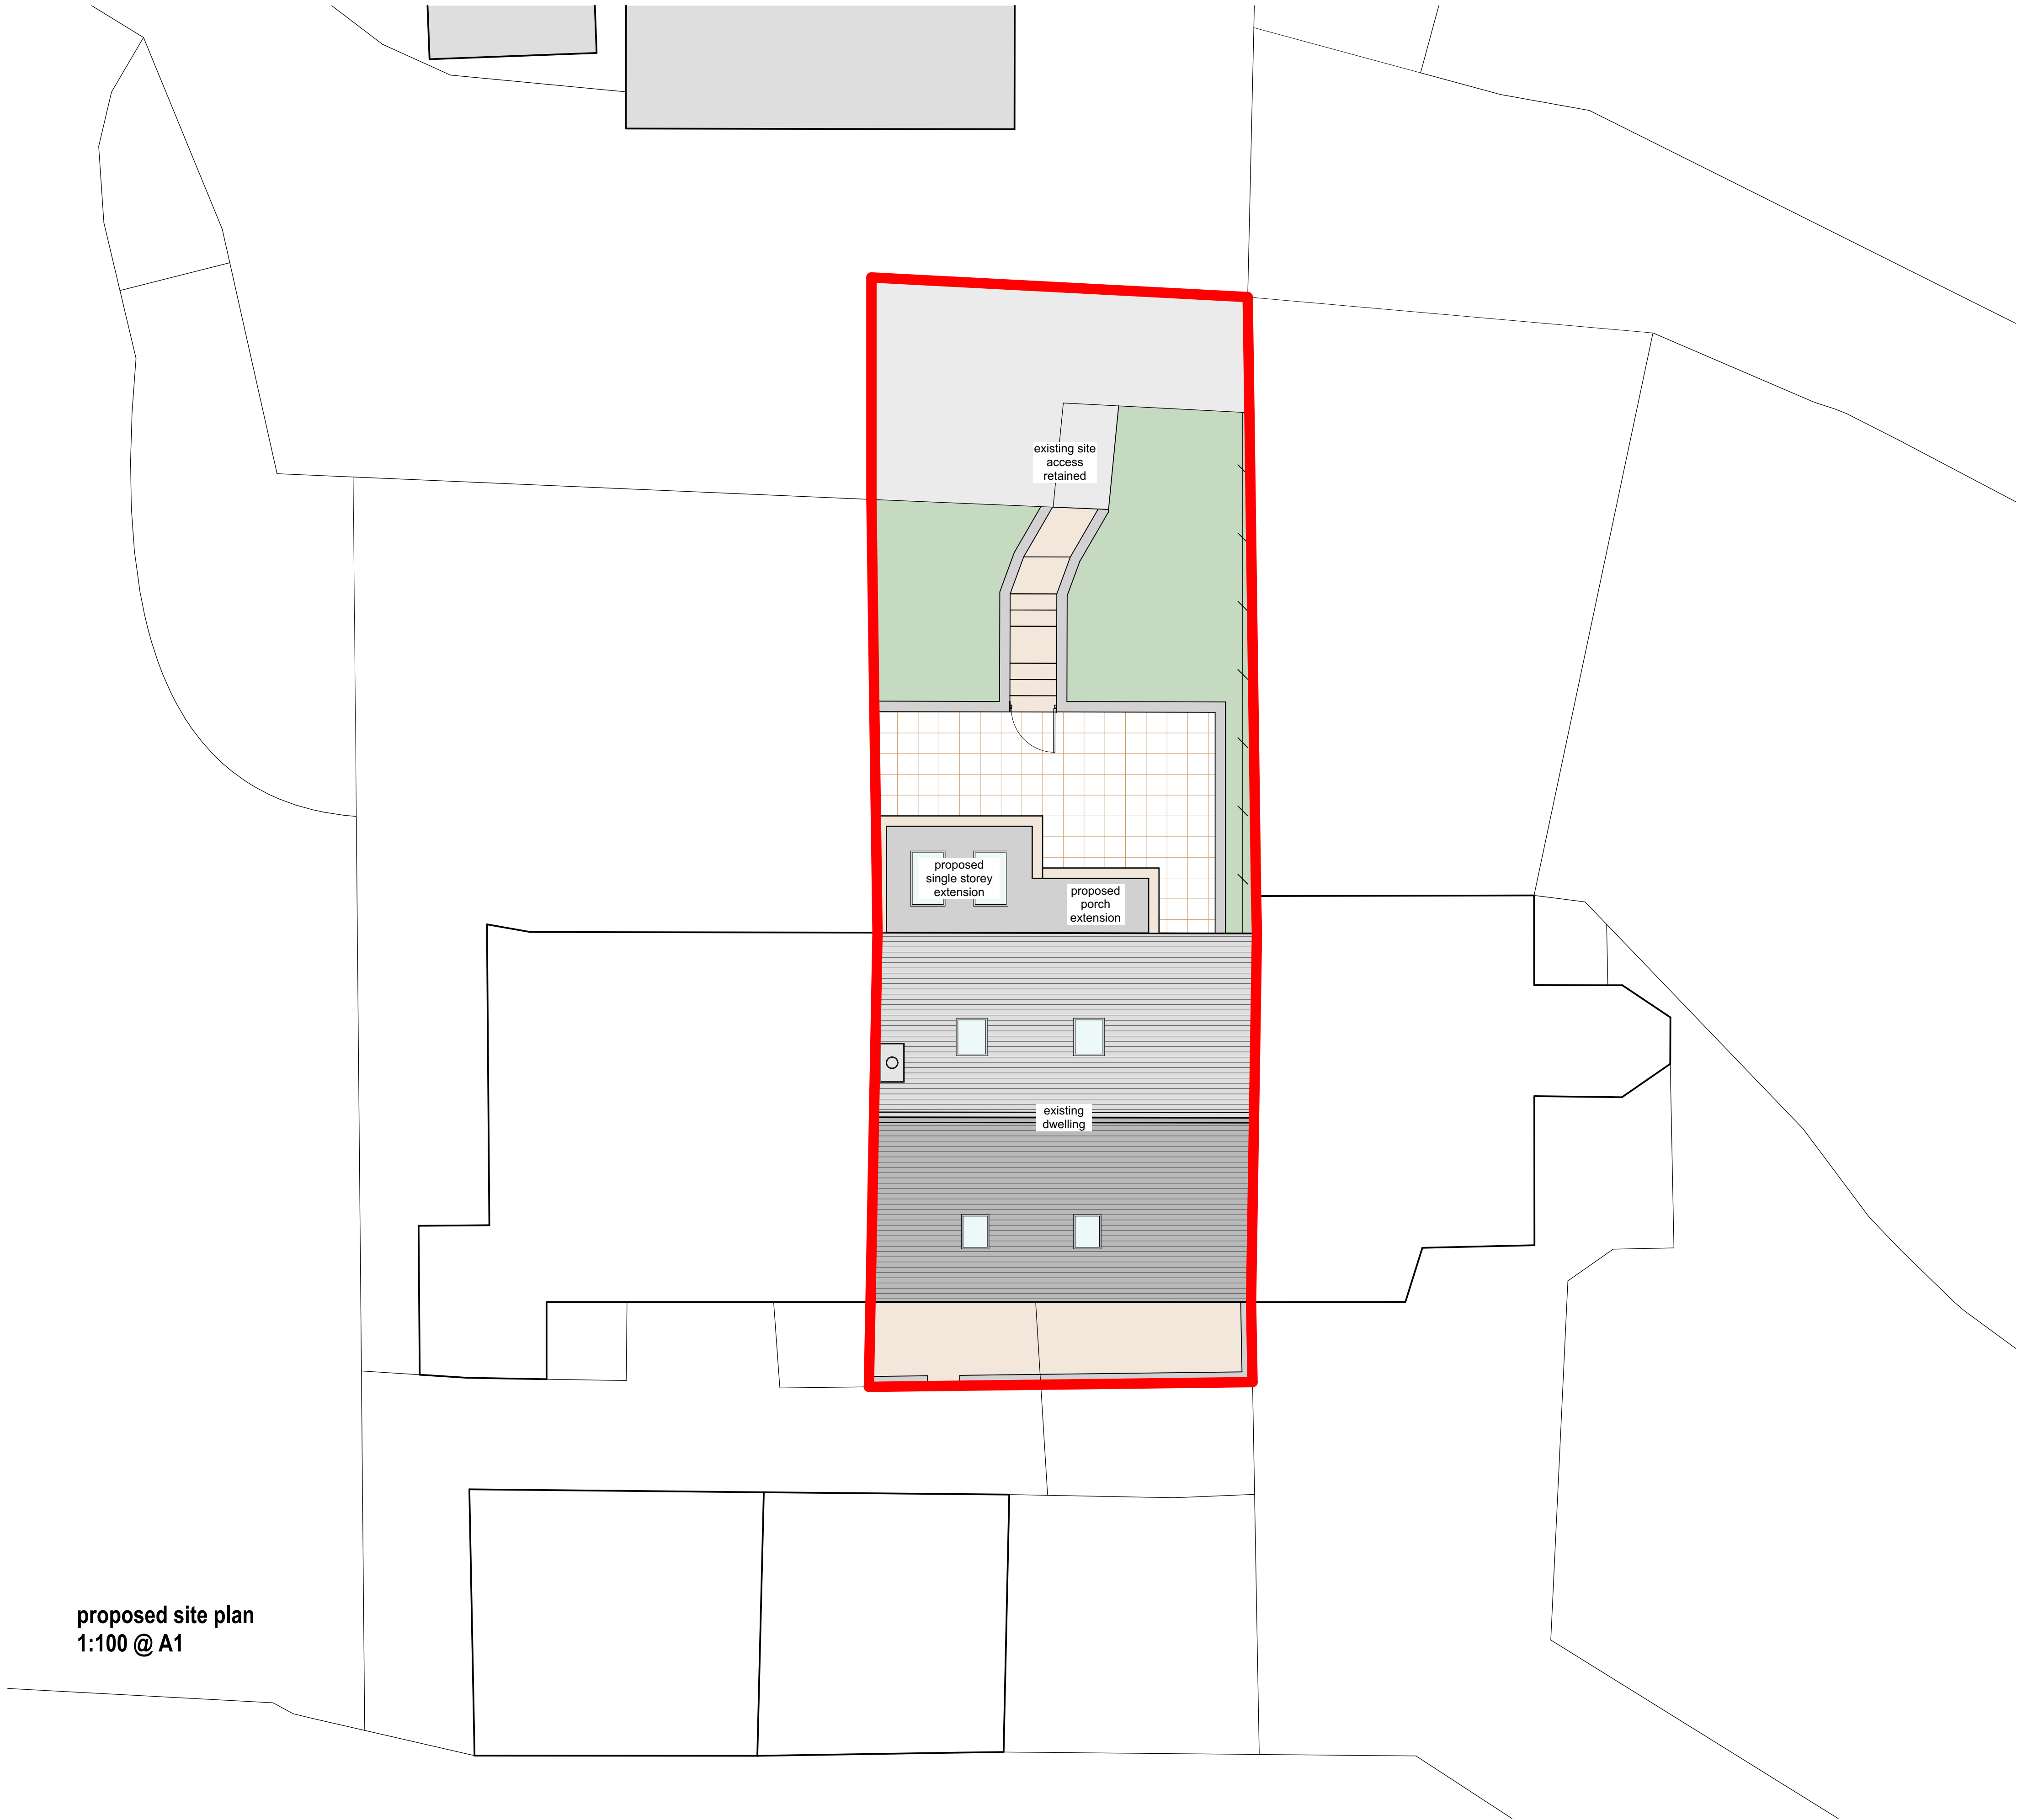


revision notes				© copyright in this drawing is vested in barrowclough architects ltd
rev	date	by	description	
01:	___/___/___	___	original issue	
02:	04/06/26	JL	new porch added	

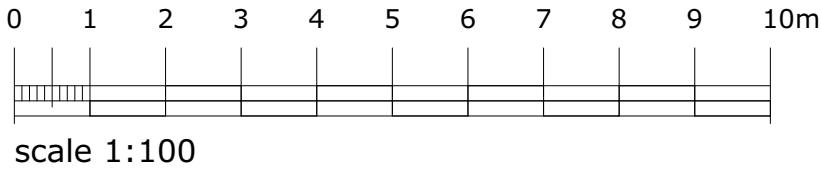

proposed site plan
1:100 @ A1

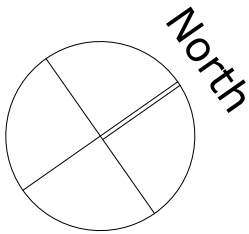

Barrowclough Architects Ltd
architecture interiors masterplanning
www.barrowclough-architects.com

client:	Mr T Whittaker		
project:	Cottage Redevelopment Higher Trapp, Simonstone, BB12 7QW		
sheet:	Proposed Site Plan		
drawing no:	26.121.01-BA-00-DR-A-1003	sheet:	P02
scale:	1:100 @ A1	status:	WIP
date:	01/06/26	drawn by:	JL