


NOTES
THIS DRAWING IS TO BE READ IN CONJUNCTION WITH ALL OTHER DRAWINGS FOR THIS PROJECT.
ALL LEVELS AND DIMENSIONS ARE TO BE CHECKED ON SITE BY THE CONTRACTOR, PRIOR TO
PLACING ORDERS OR COMMENCING ANY OF THE RELEVANT WORKS.
ALL DIMENSIONS ARE IN MILLIMETRES UNLESS STATED OTHERWISE.
ANY DISCREPANCIES BETWEEN THE INFORMATION SHOWN ON THE PLAN AND THAT FOUND ON
SITE ARE TO BE REPORTED TO THE DESIGNER IMMEDIATELY.

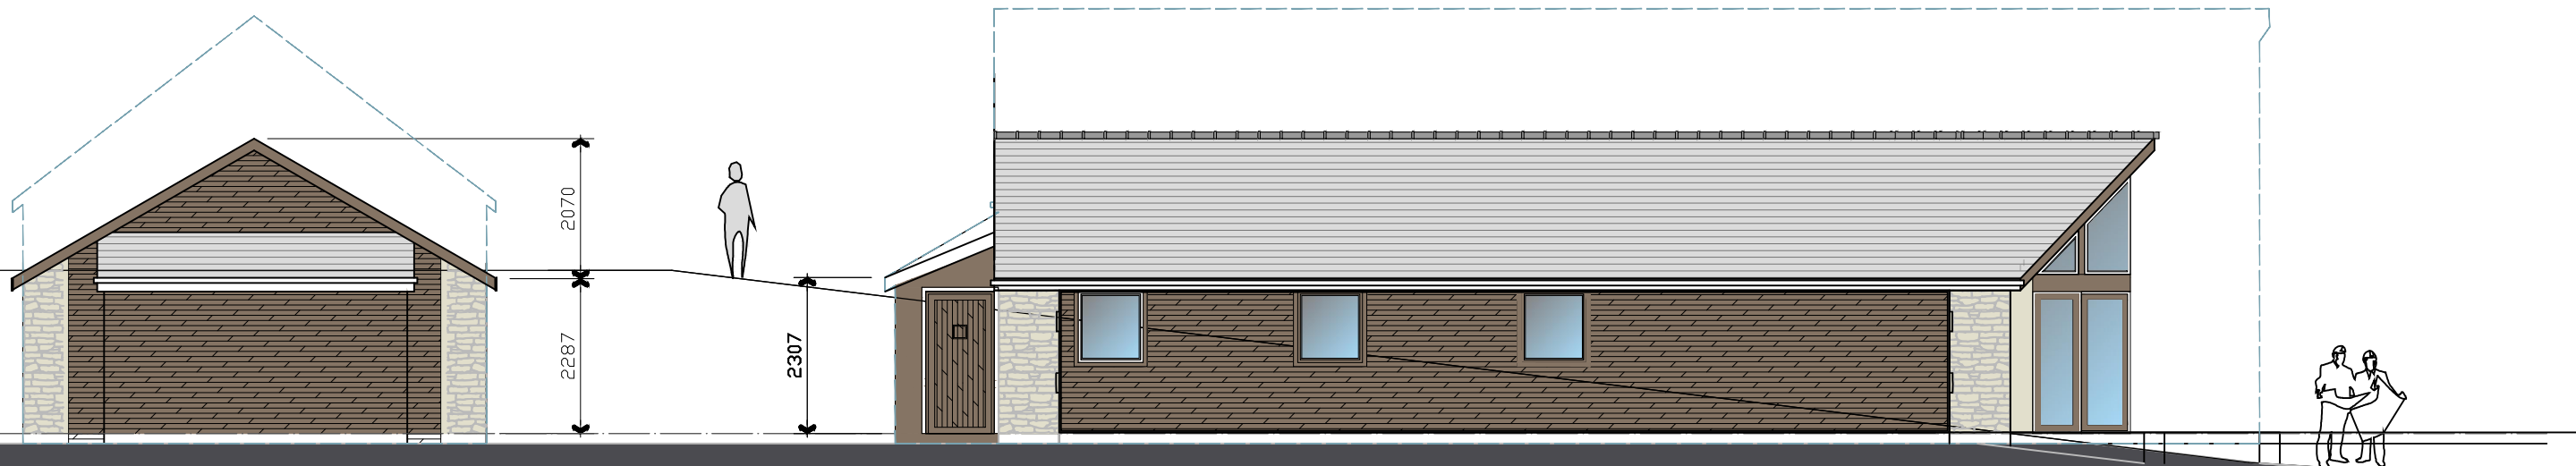

NORTH WEST ELEVATION SOUTH WEST ELEVATION

B 09.12.25 1 Units omitted and height reduced further for LPA

A 05.11.25 Alts to suit revised floor plans, and height reduced to single storey

Rev.	Date	Description
------	------	-------------

A.L.H. Design Services

Barley Cottage, Brewery Street, Longridge, Lancs
PR3 3NB, Tel & Fax : (01772) 785719

Client


Mr S. Forshaw,
Bolton Fold Farm,
Preston Road,
Alston,
Nr Preston, Lancs, PR3 3BN

Job/Scheme Title

DIRECTION OF 2 No OF HOLIDAY CABINS

2307

0 1 2 3 4 5m

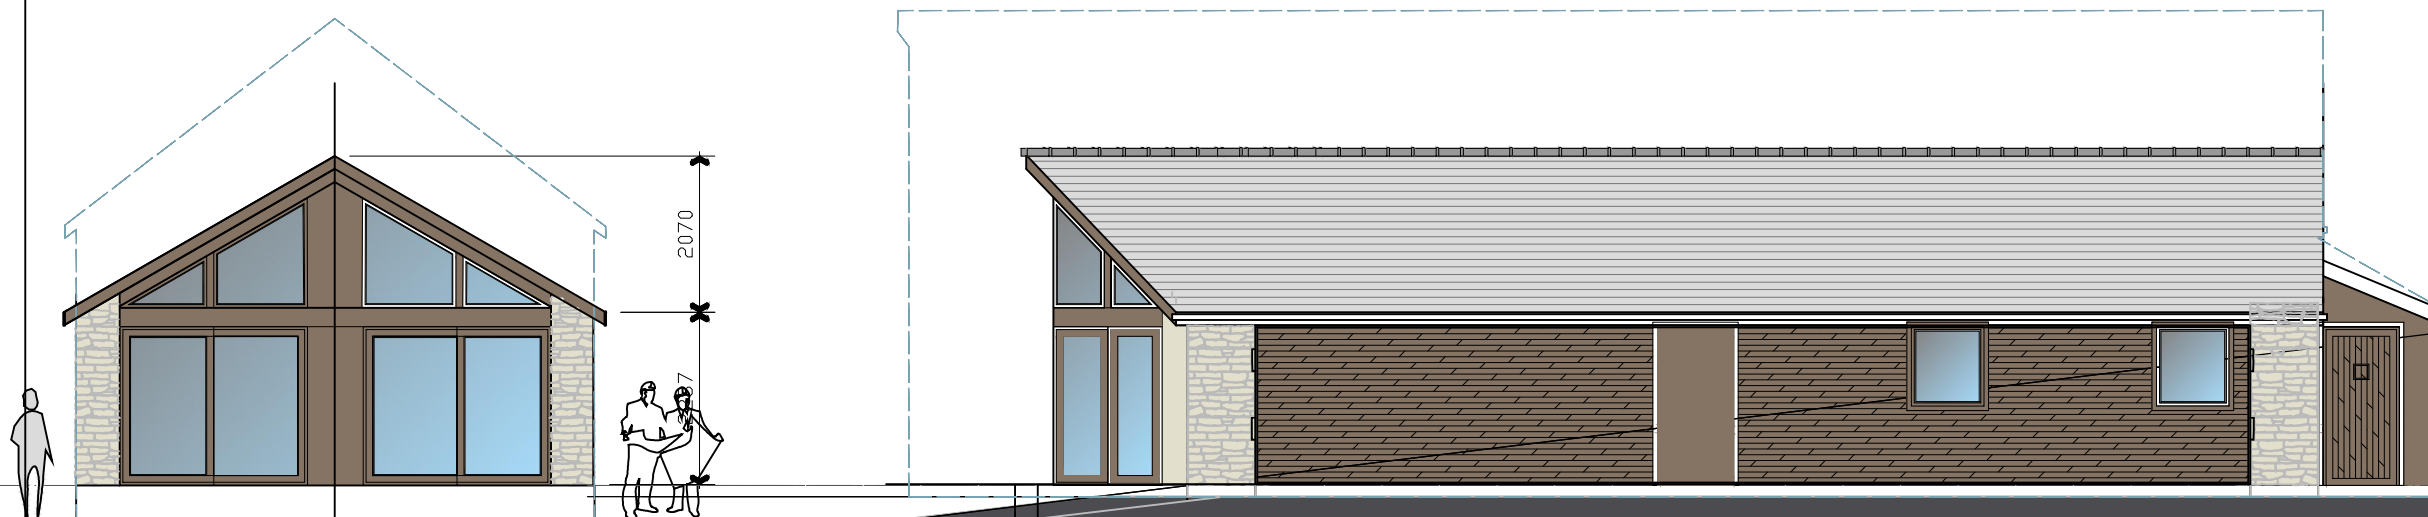

SOUTH EAST ELEVATION NORTH EAST ELEVATION

Drawing Title

PROPOSED ELEVATIONS

Job/Scheme Number		Drawing Number	
0771/93		Drawing No 12B	
Scale	Date	Drawn	Checked
1/100th	July25	a.t.l-h.	