


NOTES
THIS DRAWING IS TO BE READ IN CONJUNCTION WITH ALL OTHER DRAWINGS FOR THIS PROJECT.
ALL LEVELS AND DIMENSIONS ARE TO BE CHECKED ON SITE BY THE CONTRACTOR, PRIOR TO
PLACING ORDERS OR COMMENCING ANY OF THE RELEVANT WORKS.
ALL DIMENSIONS ARE IN MILLIMETRES UNLESS STATED OTHERWISE.
ANY DISCREPANCIES BETWEEN THE INFORMATION SHOWN ON THE PLAN AND THAT FOUND ON
SITE ARE TO BE REPORTED TO THE DESIGNER IMMEDIATELY.

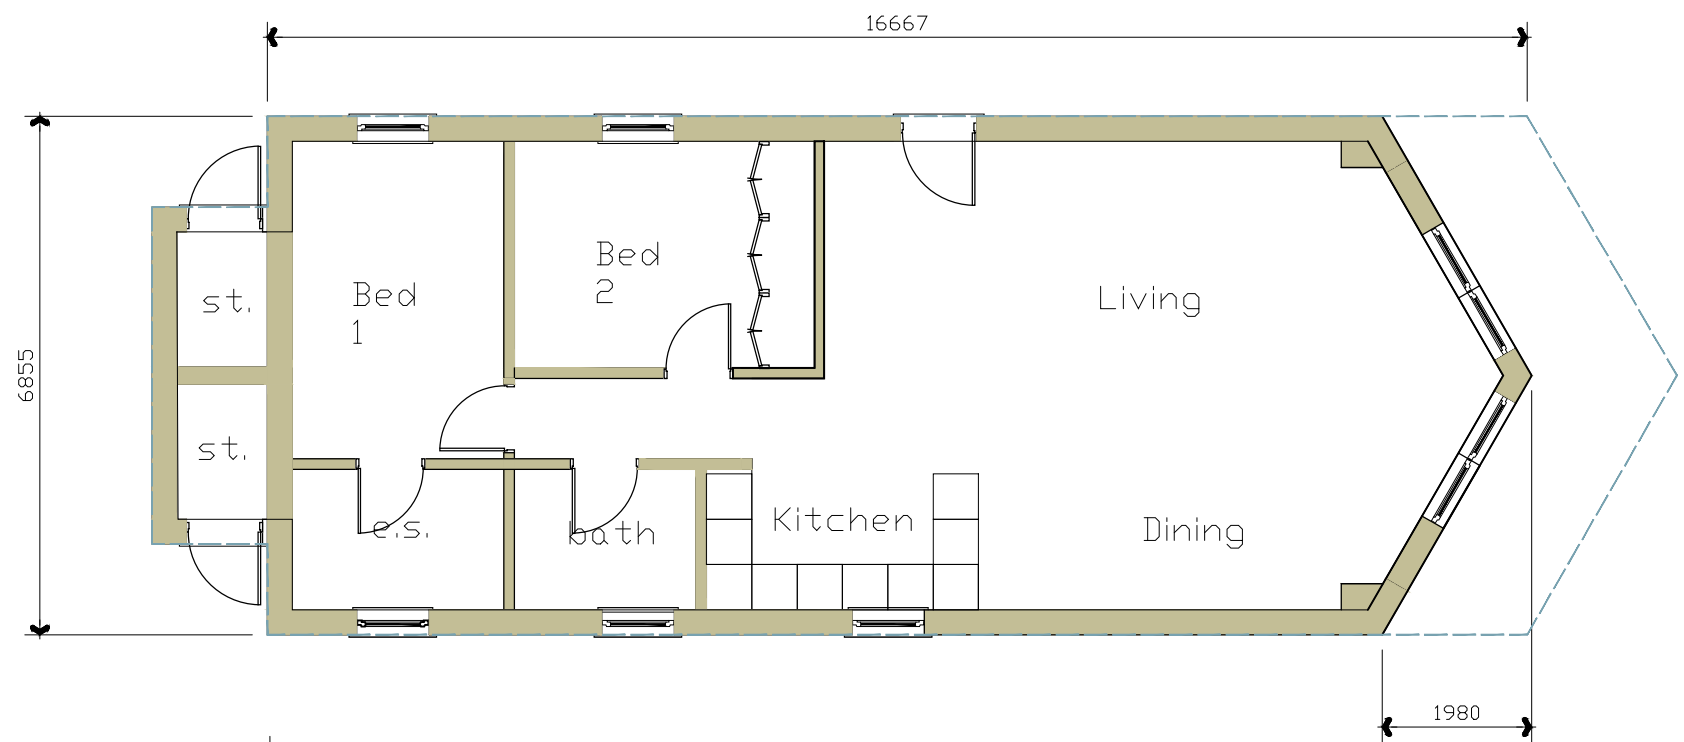

Ground Floor Plan
scale 1:100



Roof Plan
scale 1:100

- C 08.05.26 Roof Plan added
- B 09.12.25 1 Units omitted and height reduced further for LPA
- A 05.11.25 Alts to suit revised floor plans, and height reduced to single storey

Rev.	Date	Description
------	------	-------------

A.L.H. Design Services
Barley Cottage, Brewery Street, Longridge, Lancs
PR3 3NB, Tel & Fax : (01772) 785719

Client

Mr S. Forshaw,
Bolton Fold Farm,
Preston Road,
Alston,
Nr Preston, Lancs, PR3 3BN

Job/Scheme Title

ERECTION OF 2 No OF HOLIDAY
CABINS

Drawing Title

PROPOSED FLOOR PLANS

Job/Scheme Number	Drawing Number
-------------------	----------------

0 7 7 1 / 9 3 Drawing No 1 0 C

Scale	Date	Drawn	Checked
-------	------	-------	---------

1/100th July 25 a.t.l-h.