




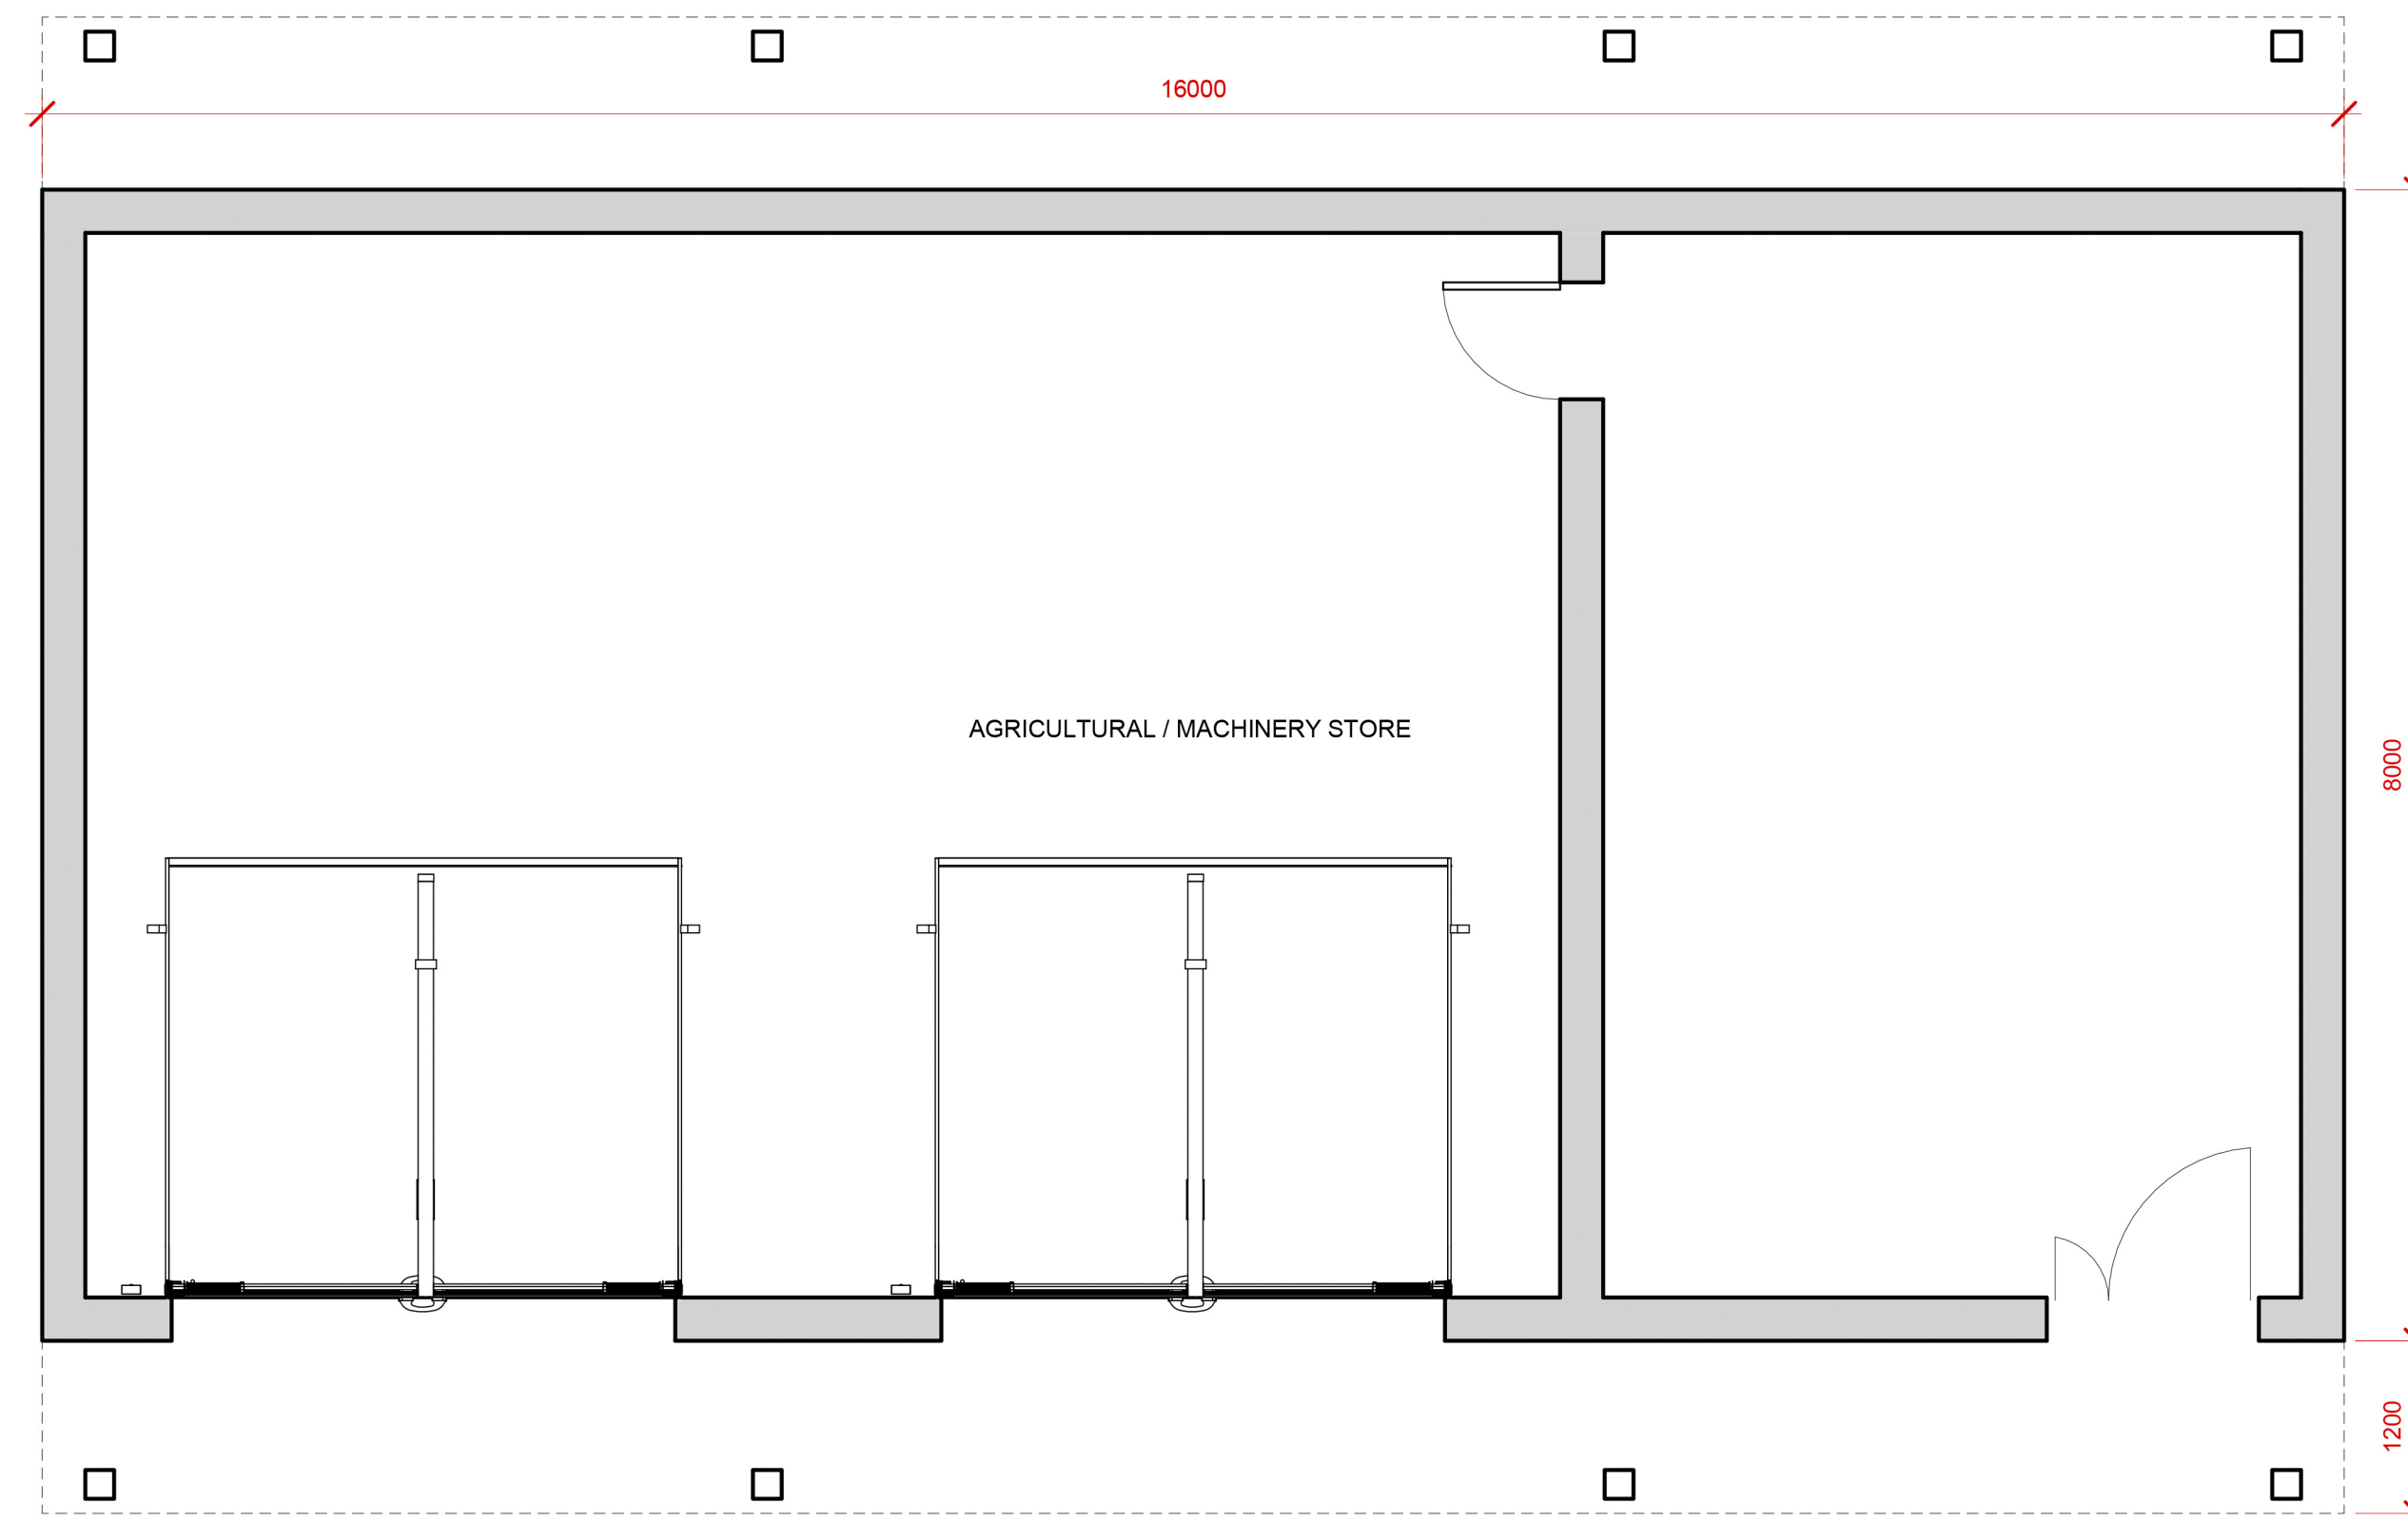


① GROUND FLOOR
1 : 50

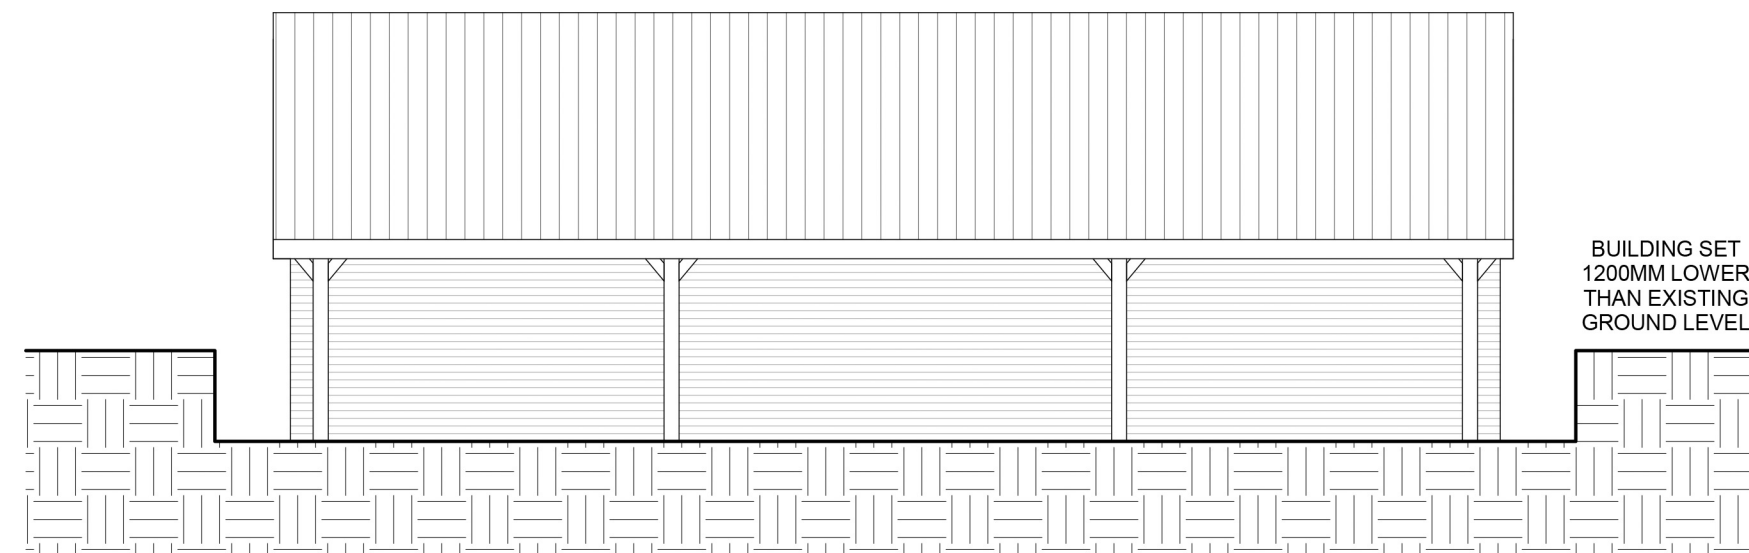


② NORTH ELEVATION
1 : 100

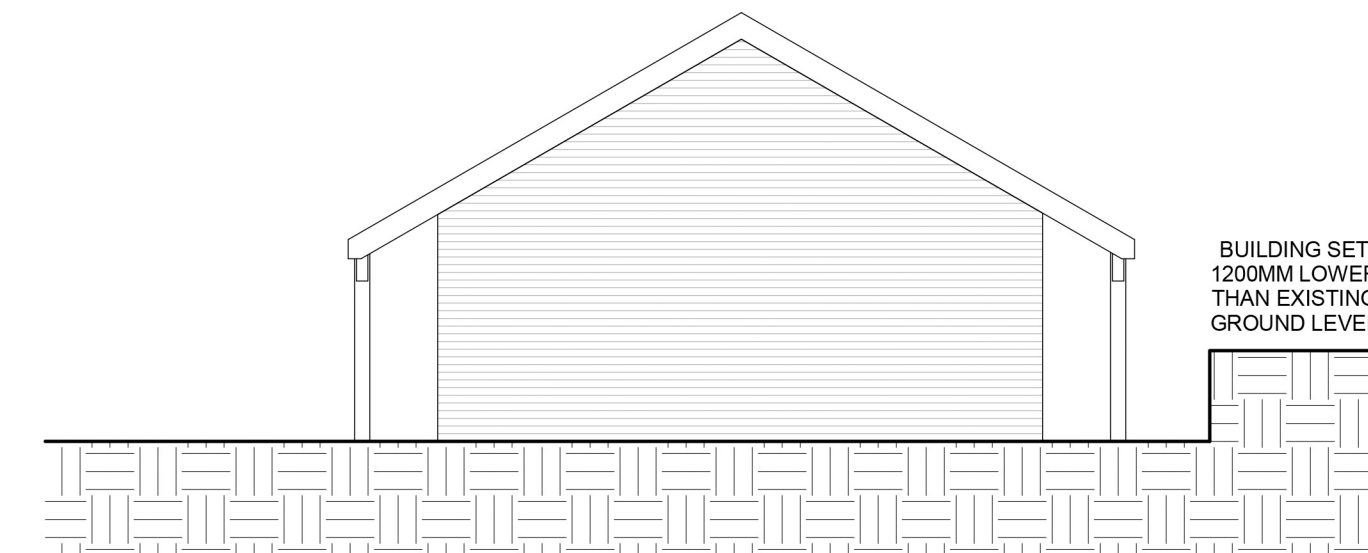

③ EAST ELEVATION
1 : 100

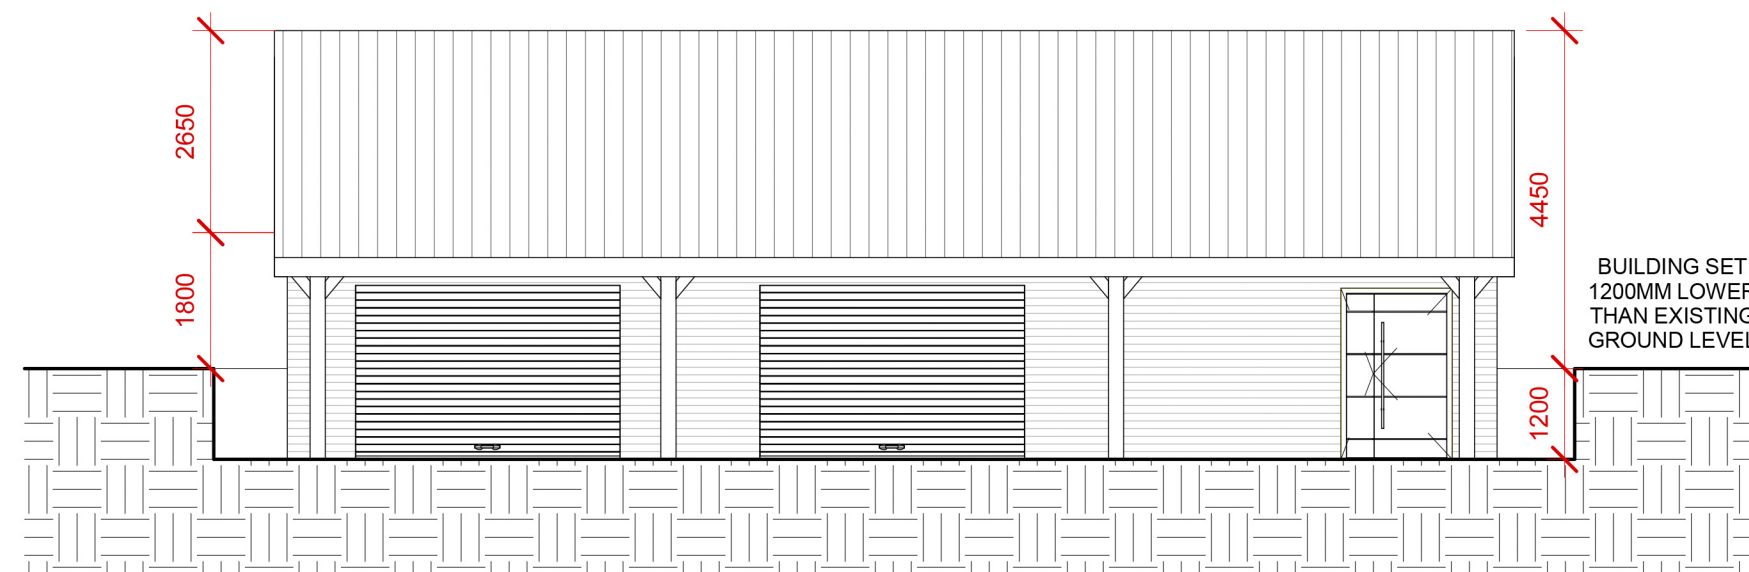

④ SOUTH ELEVATION
1 : 100

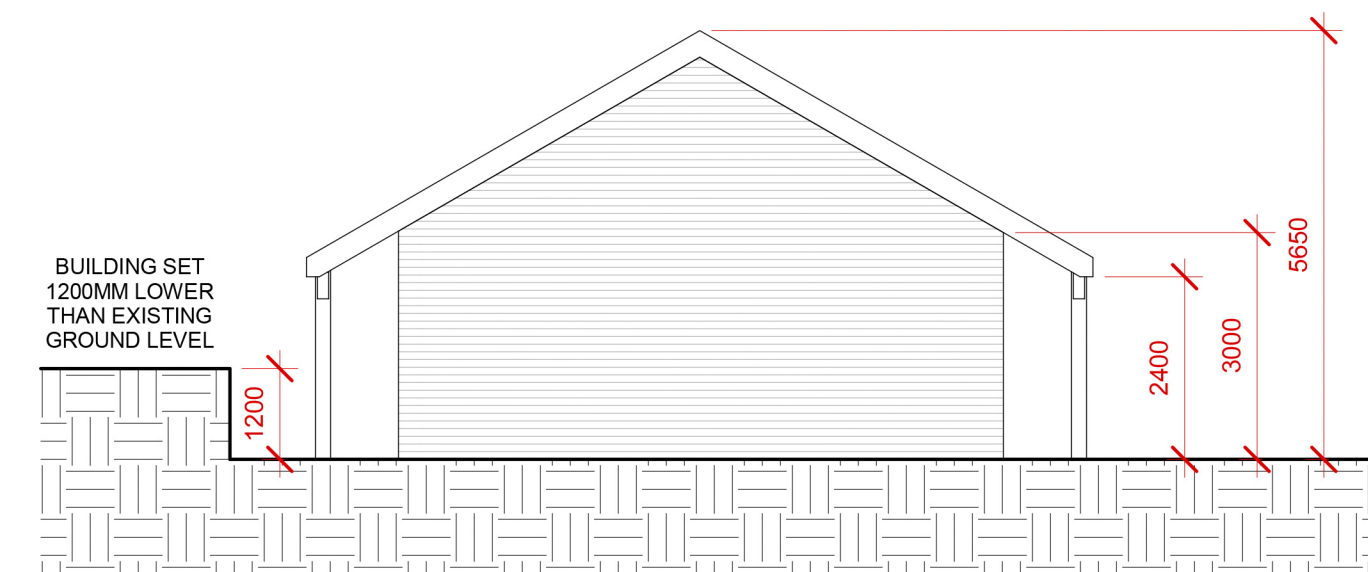

⑤ WEST ELEVATION
1 : 100

PROJECT: AGRICULTURAL / MACHINERY STORE
AT ROWAN COTTAGE
CLIENT: MR LIVESLEY
PROPOSED PLAN & ELEVATIONS
SCALE: AS INDICATED @ A1
DATE: 01/12/2022

A201